


Existing Block Plan

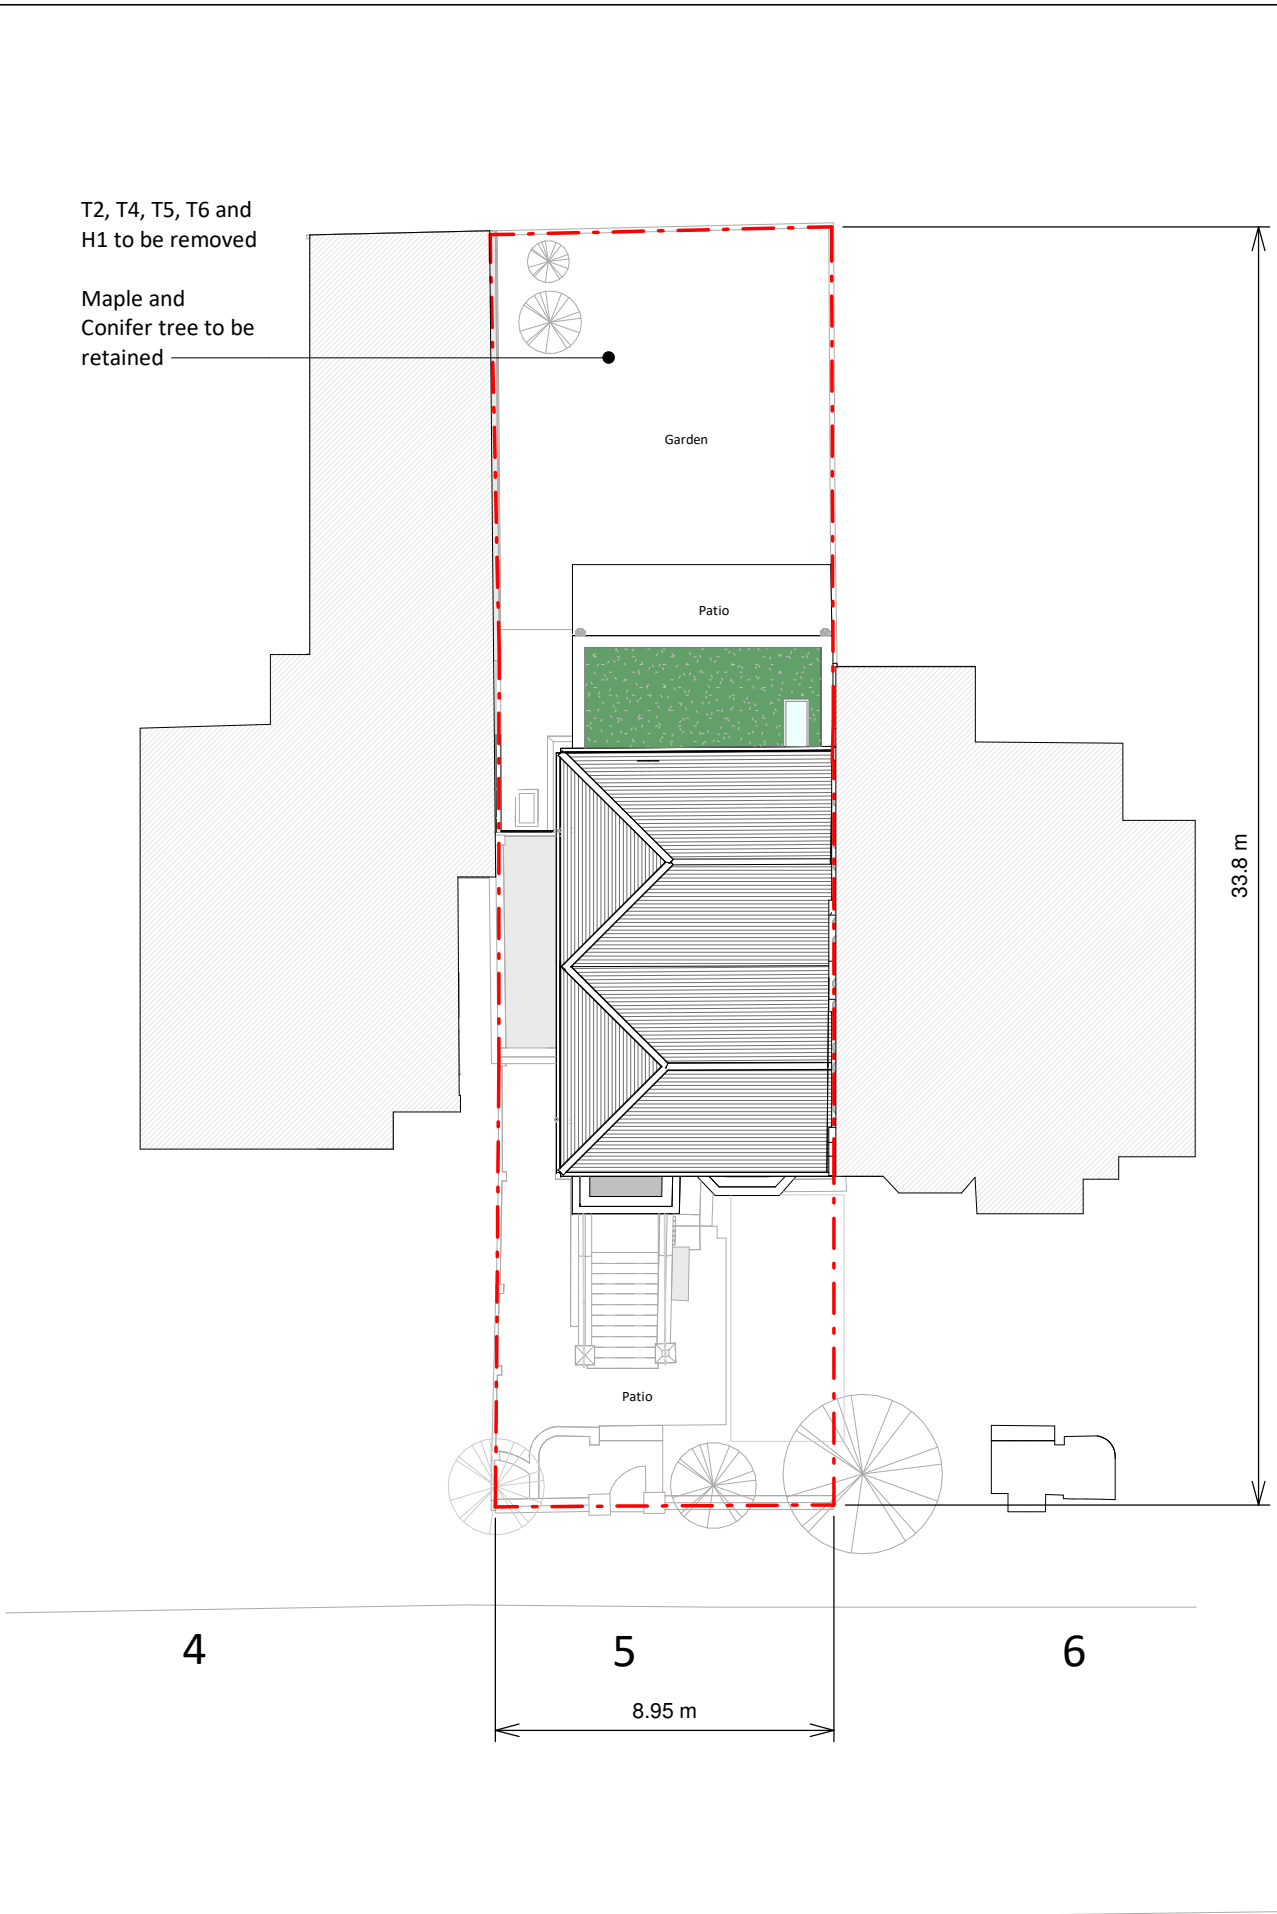

Proposed Block Plan

Copyright in the design and this drawing is the property of RESI. Reproduction in whole or in part is forbidden without written sanction of RESI. This drawing must be read in conjunction with all other relevant documentation and drawings.

RESI accepts no liability for any expense, loss or damage of whatsoever nature and however arising from any variation which has not been referred to them and their approval obtained.

Print out to actual scale. For planning purposes only. All dimensions to be cross checked on site prior to construction and ordering of products. Any discrepancies to be reported to RESI immediately.

NOTES

KEY

Neighbouring context Boundary line



Revision		
Rev	Notes	Date
A	Planning Issue	22/07/2022



Job Title
Proposed ground floor rear extension, whole house internal alteration and all associated works at Flat A, 5 Camden Square

Drawing Status
Planning Drawings

Client
A. Agawal & S. Gupta

Drawing Title
Block Plans

Scale NTS @ A3	Drawn AR
Date July 2022	Checked OB
Drawing No. B-131531/3500	REV A