



NOTES

DO NOT SCALE FROM DRAWING.
DIMENSIONS TO BE CONFIRMED
ON SITE

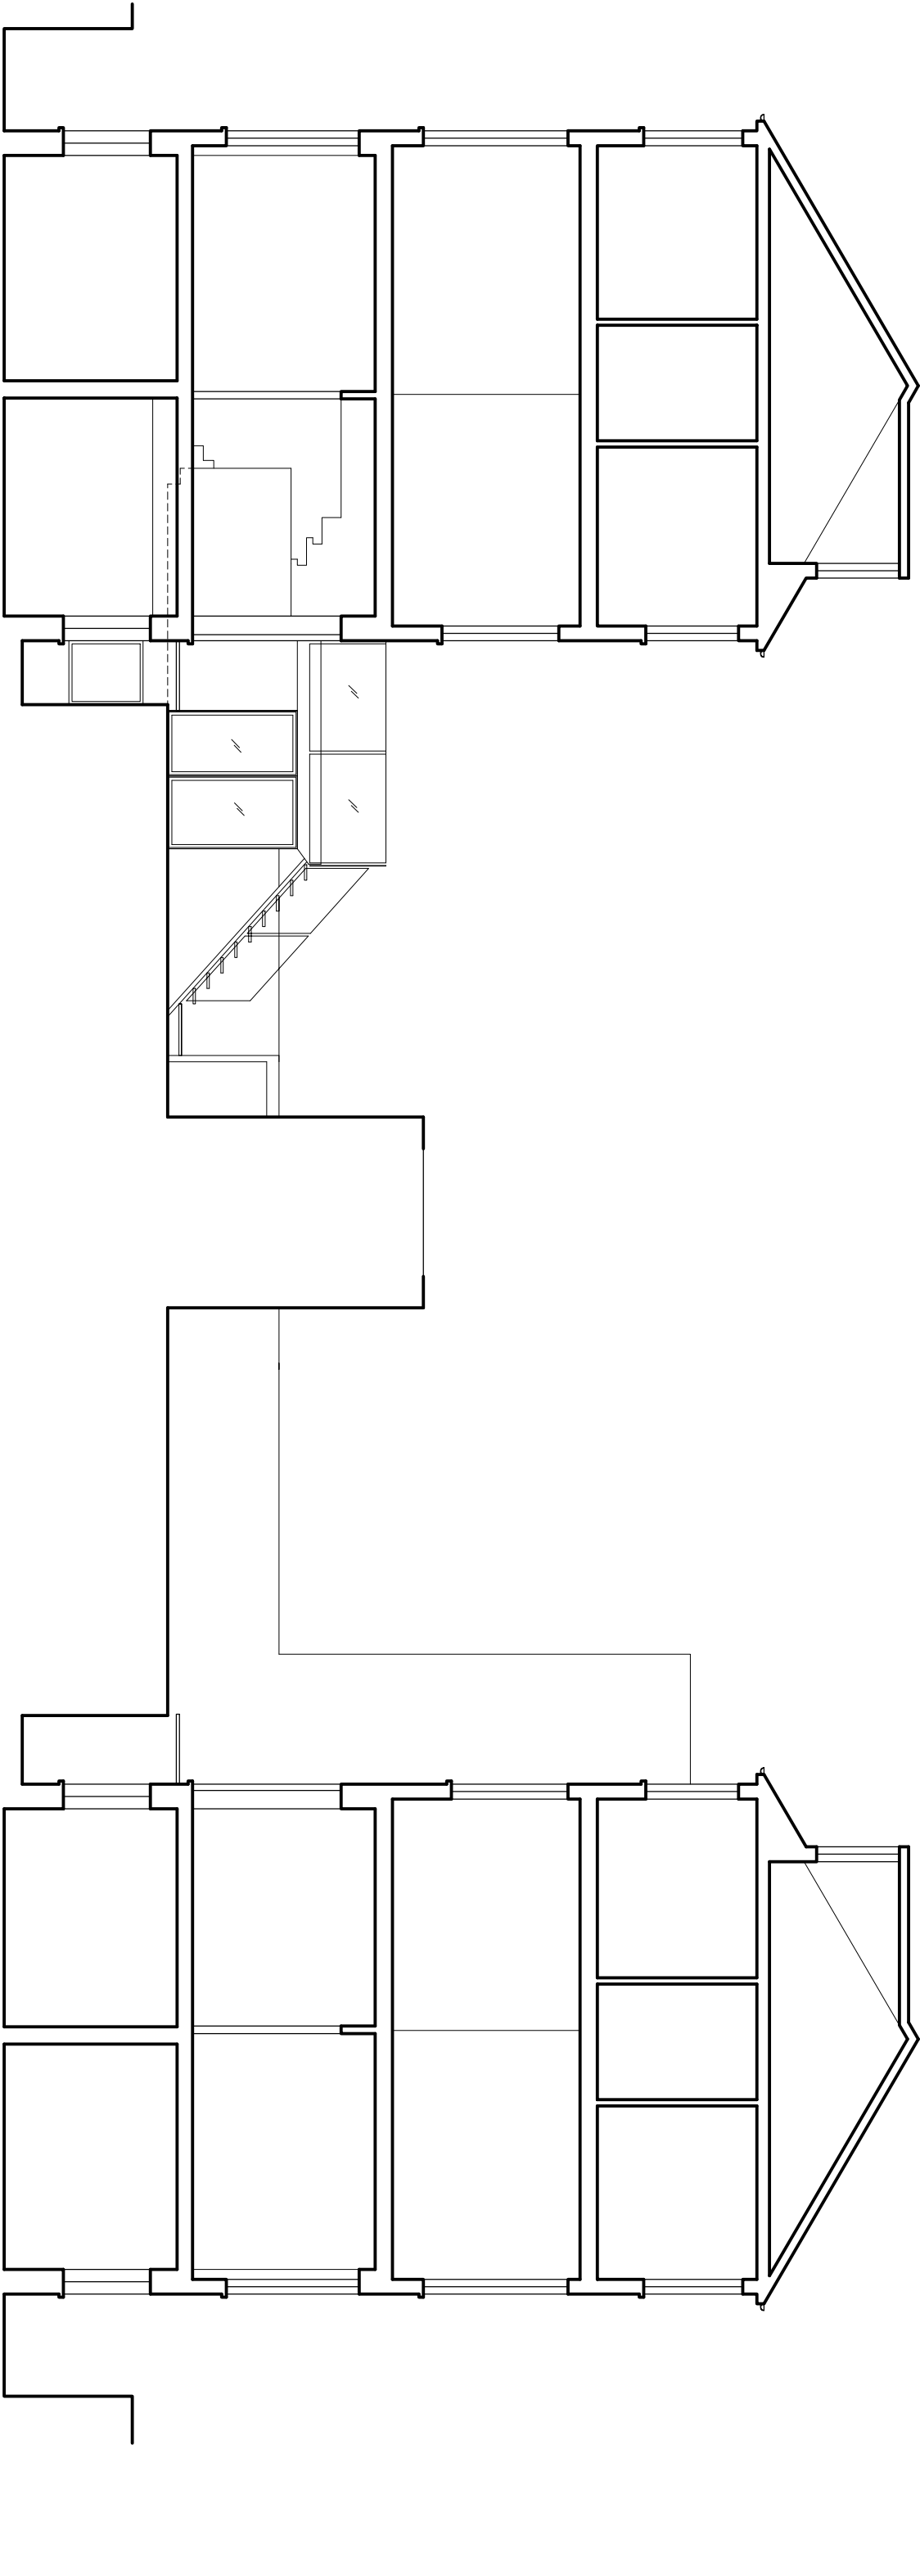

SECTION B

SECTION C

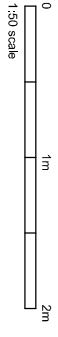

DAVIES ARCHITECTURE ©	
28 ELLIOTT SQ LONDON NW3 3SU TEL 020 7483 0669	
JOB	5 CHAMBERLAIN ST LONDON NW1 8XB
TITLE	EXISTING SECTION B&C
DATE	13.7.22
SCALE	1:100 @A3
DRAWING	CHAS-2-EX-100-03