

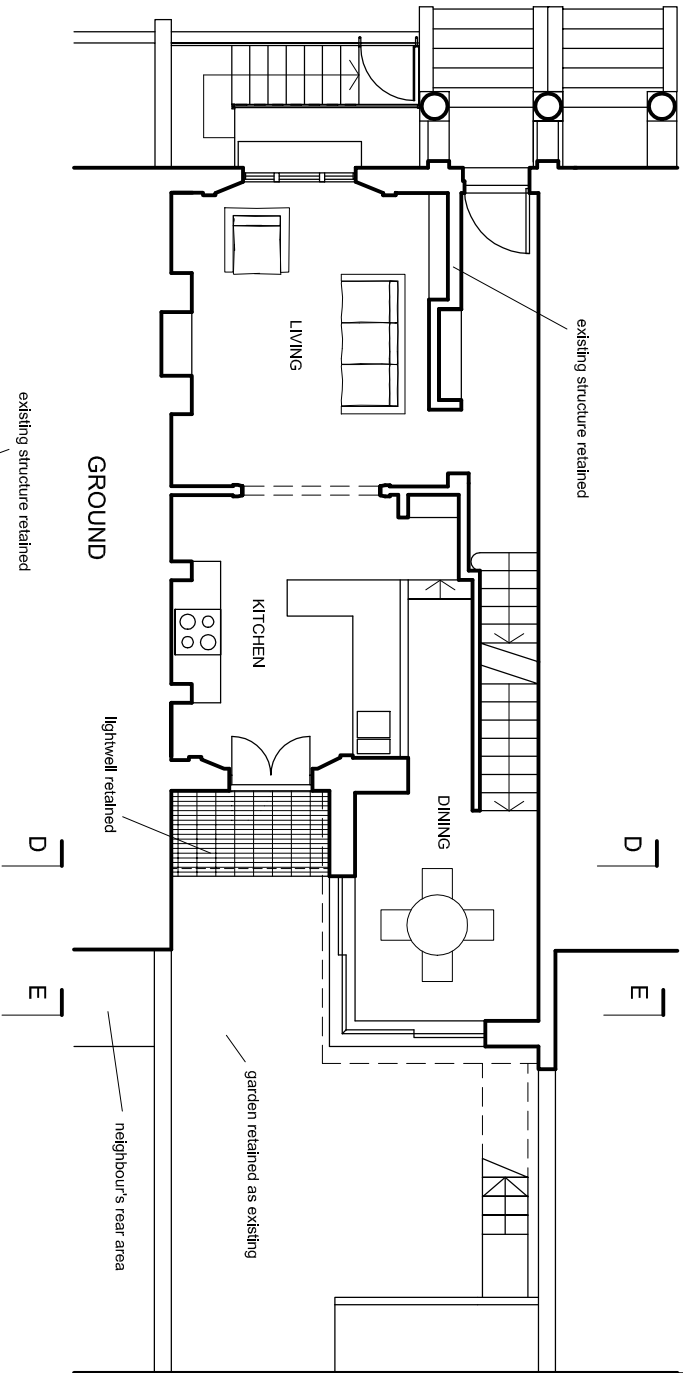
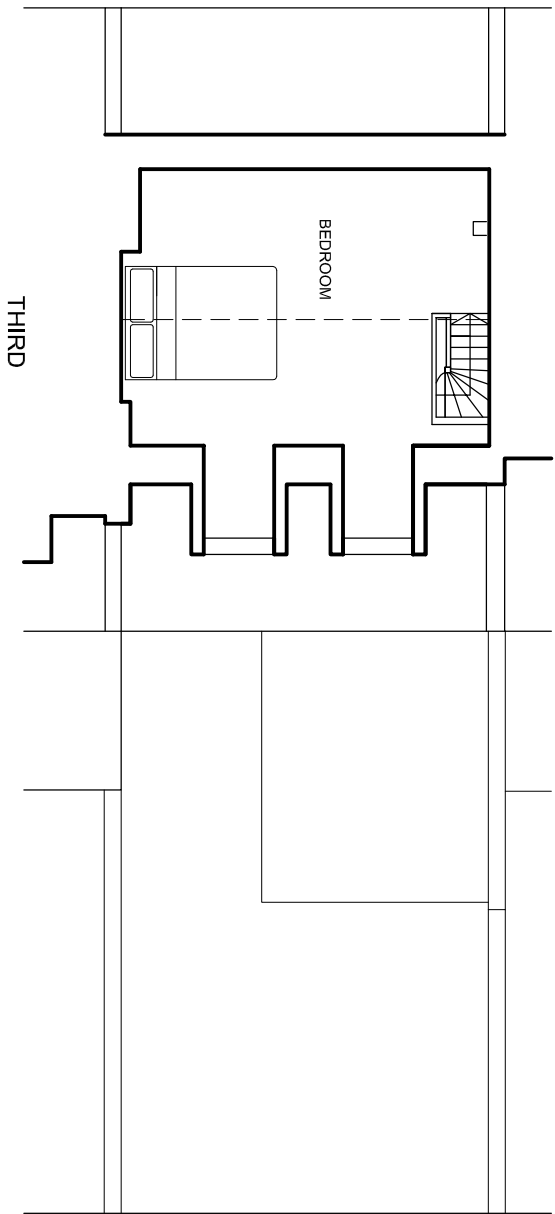
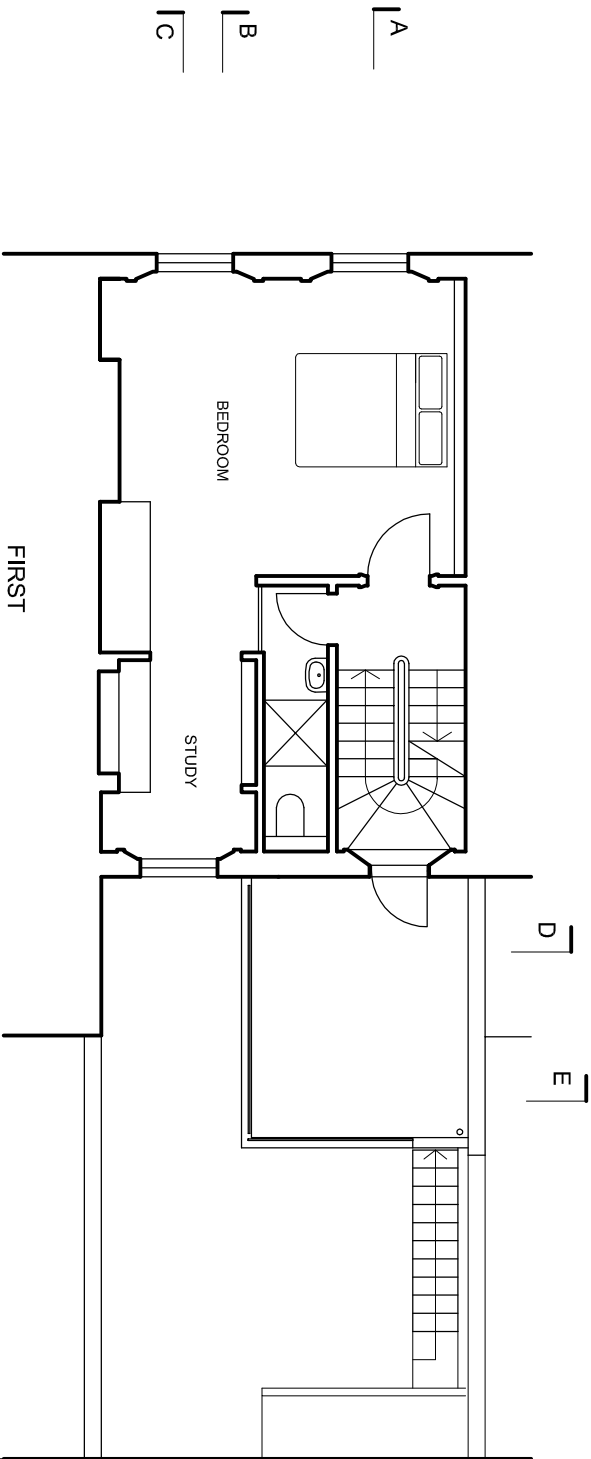
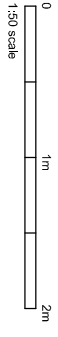


NOTES

DO NOT SCALE FROM DRAWING.  
DIMENSIONS TO BE CONFIRMED  
ON SITE

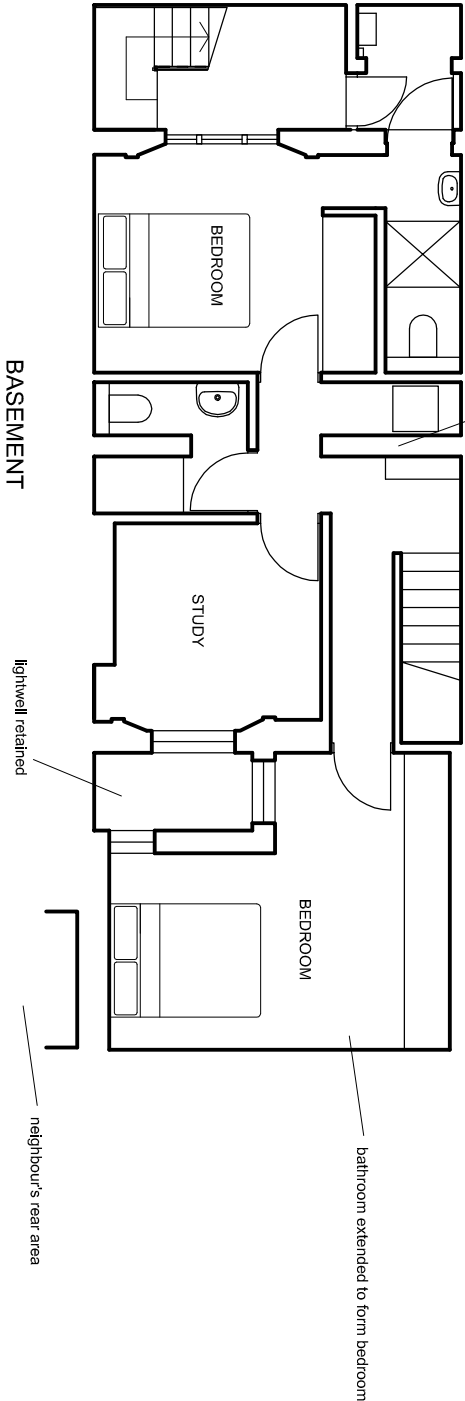

SECOND

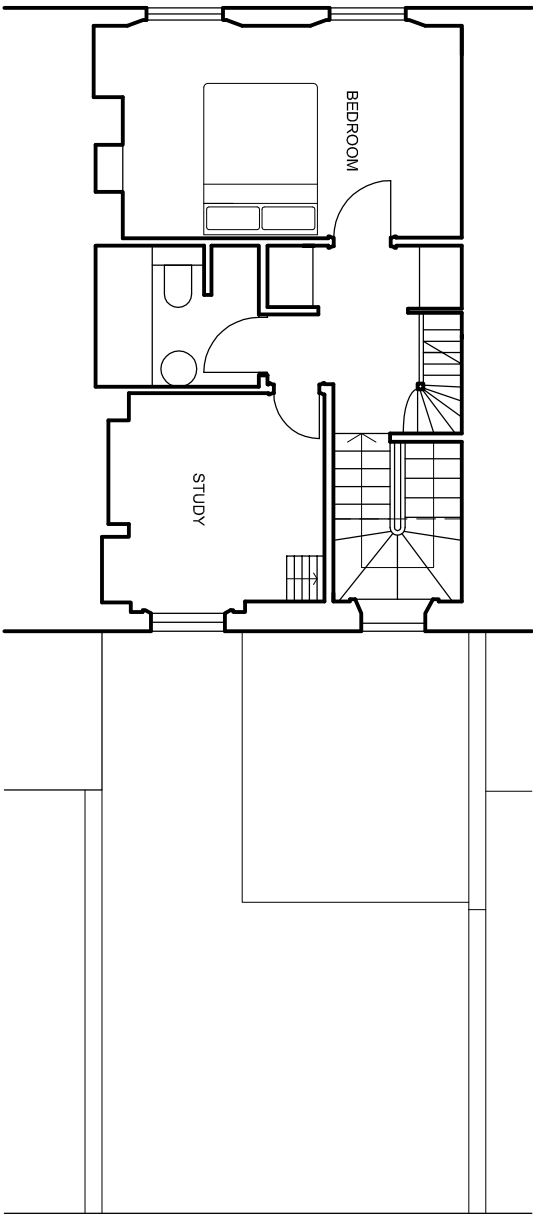

|                                                      |
|------------------------------------------------------|
| <b>DAVIES ARCHITECTURE</b> ©                         |
| 28 ELLIOTT SQ<br>LONDON NW3 3SU<br>TEL 020 7483 0669 |
| <b>JOB</b><br>5 CHAMBERLAIN ST<br>LONDON NW1 8XB     |
| <b>TITLE</b><br>PROPOSALS<br>PLANS                   |
| <b>DATE</b> 13.7.22                                  |
| <b>SCALE</b> 1:100 @A3                               |
| <b>DRAWING</b> CHA5-2-PL-100-01                      |