



E Sash Window External Elevation
Scale: 1:20

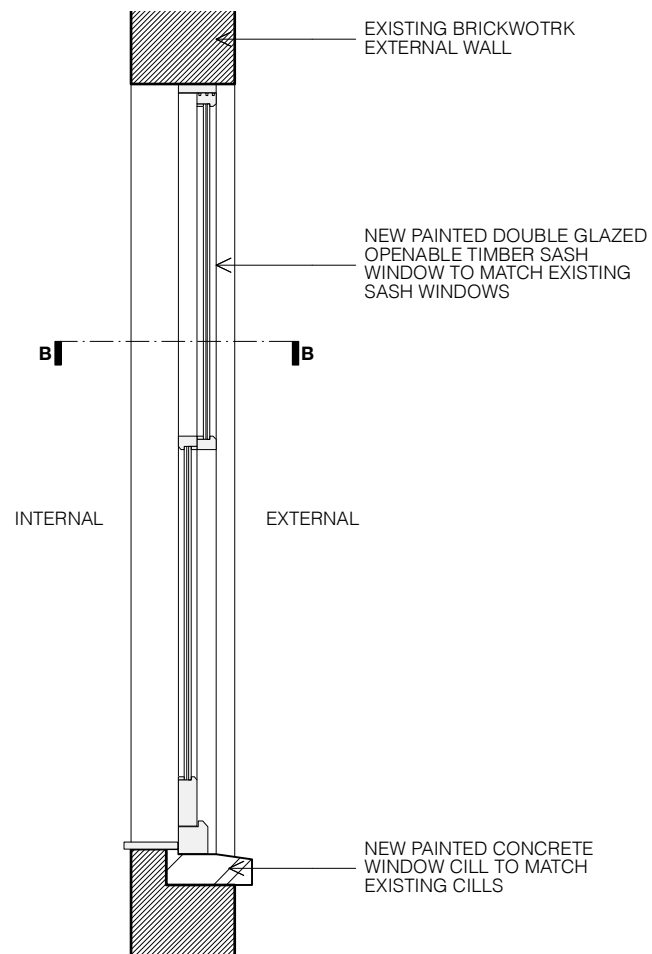


S Sash Window - Section A
Scale: 1:20

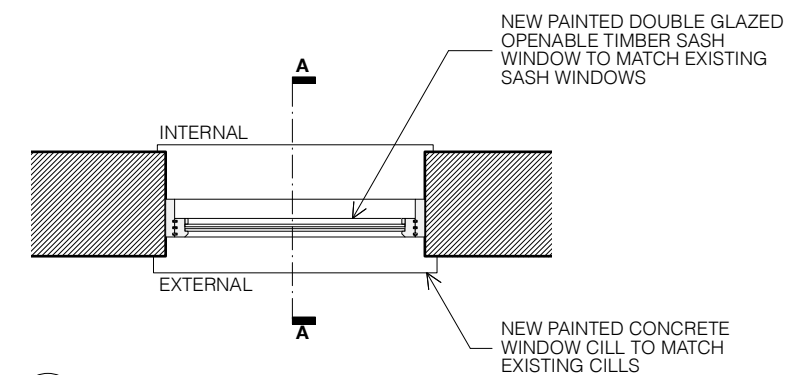


P Sash Window - Plan B
Scale: 1:20

APPEARANCE OF NEW SASH WINDOW TO MATCH EXISTING
AND TO BE FABRICATED TO CURRENT BRITISH STANDARDS .
ALL JOINTS TO THE BRICKWORK OPENING TO BE
ADEQUATELY SEALED

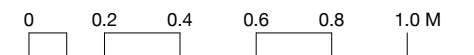

SCALE 1:20 @ A3

Revision	Date	Description	Drawn
----------	------	-------------	-------

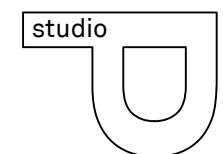

© **Studio P LLP**
209 Colourworks
18 Ashwin Street
London E8 3DL
team@studio-p.co.uk
www.studio-p.co.uk

Project Name	Project No.	Date Created
4 Northcote Mansions Heath Street	SP2014	10/2021
Drawing Name	Drawing No.	Revision
Proposed Sash Window	2014.P150	-
Status	Scale	North
Planning	1:20@A3	