

**Note:**

Internal changes consented under  
2019/5004/P & 2019/5371/L

**JOHANNA MOLINEUS ARCHITECTS**

22 GREAT CHAPEL STREET  
LONDON W1F 8FR  
0207 734 8320  
info@johannamolineus.com

© 2021 Johanna Molineus Architects Ltd

Do not scale dimensions from drawing.  
Check all dimensions on site prior to commencement of work.  
Do not copy or use this drawing without written consent.  
Issue or publication does not convey or imply grant of licence.  
If the drawing exceeds the quantities in any way the architects  
are to be informed before work is commenced.  
Drawing to be read in conjunction with structural engineer's  
drawings and specification.

revisions  
P2: 211215: External condensers  
P3: 220607: Front vault acoustic louvre  
P4: 220725: Internal works clouded

scale  
1:100@A3



Millimeters (mm)



drawn / checked by

WS / PB

issue

Planning

date

Sept 2019

revision

P4

project

37-41 Gower Street  
London, WC1E 6HH

client


The Bedford Estates

drawing title

Proposed  
Lower Ground Floor

drawing no.

282.37-41 200

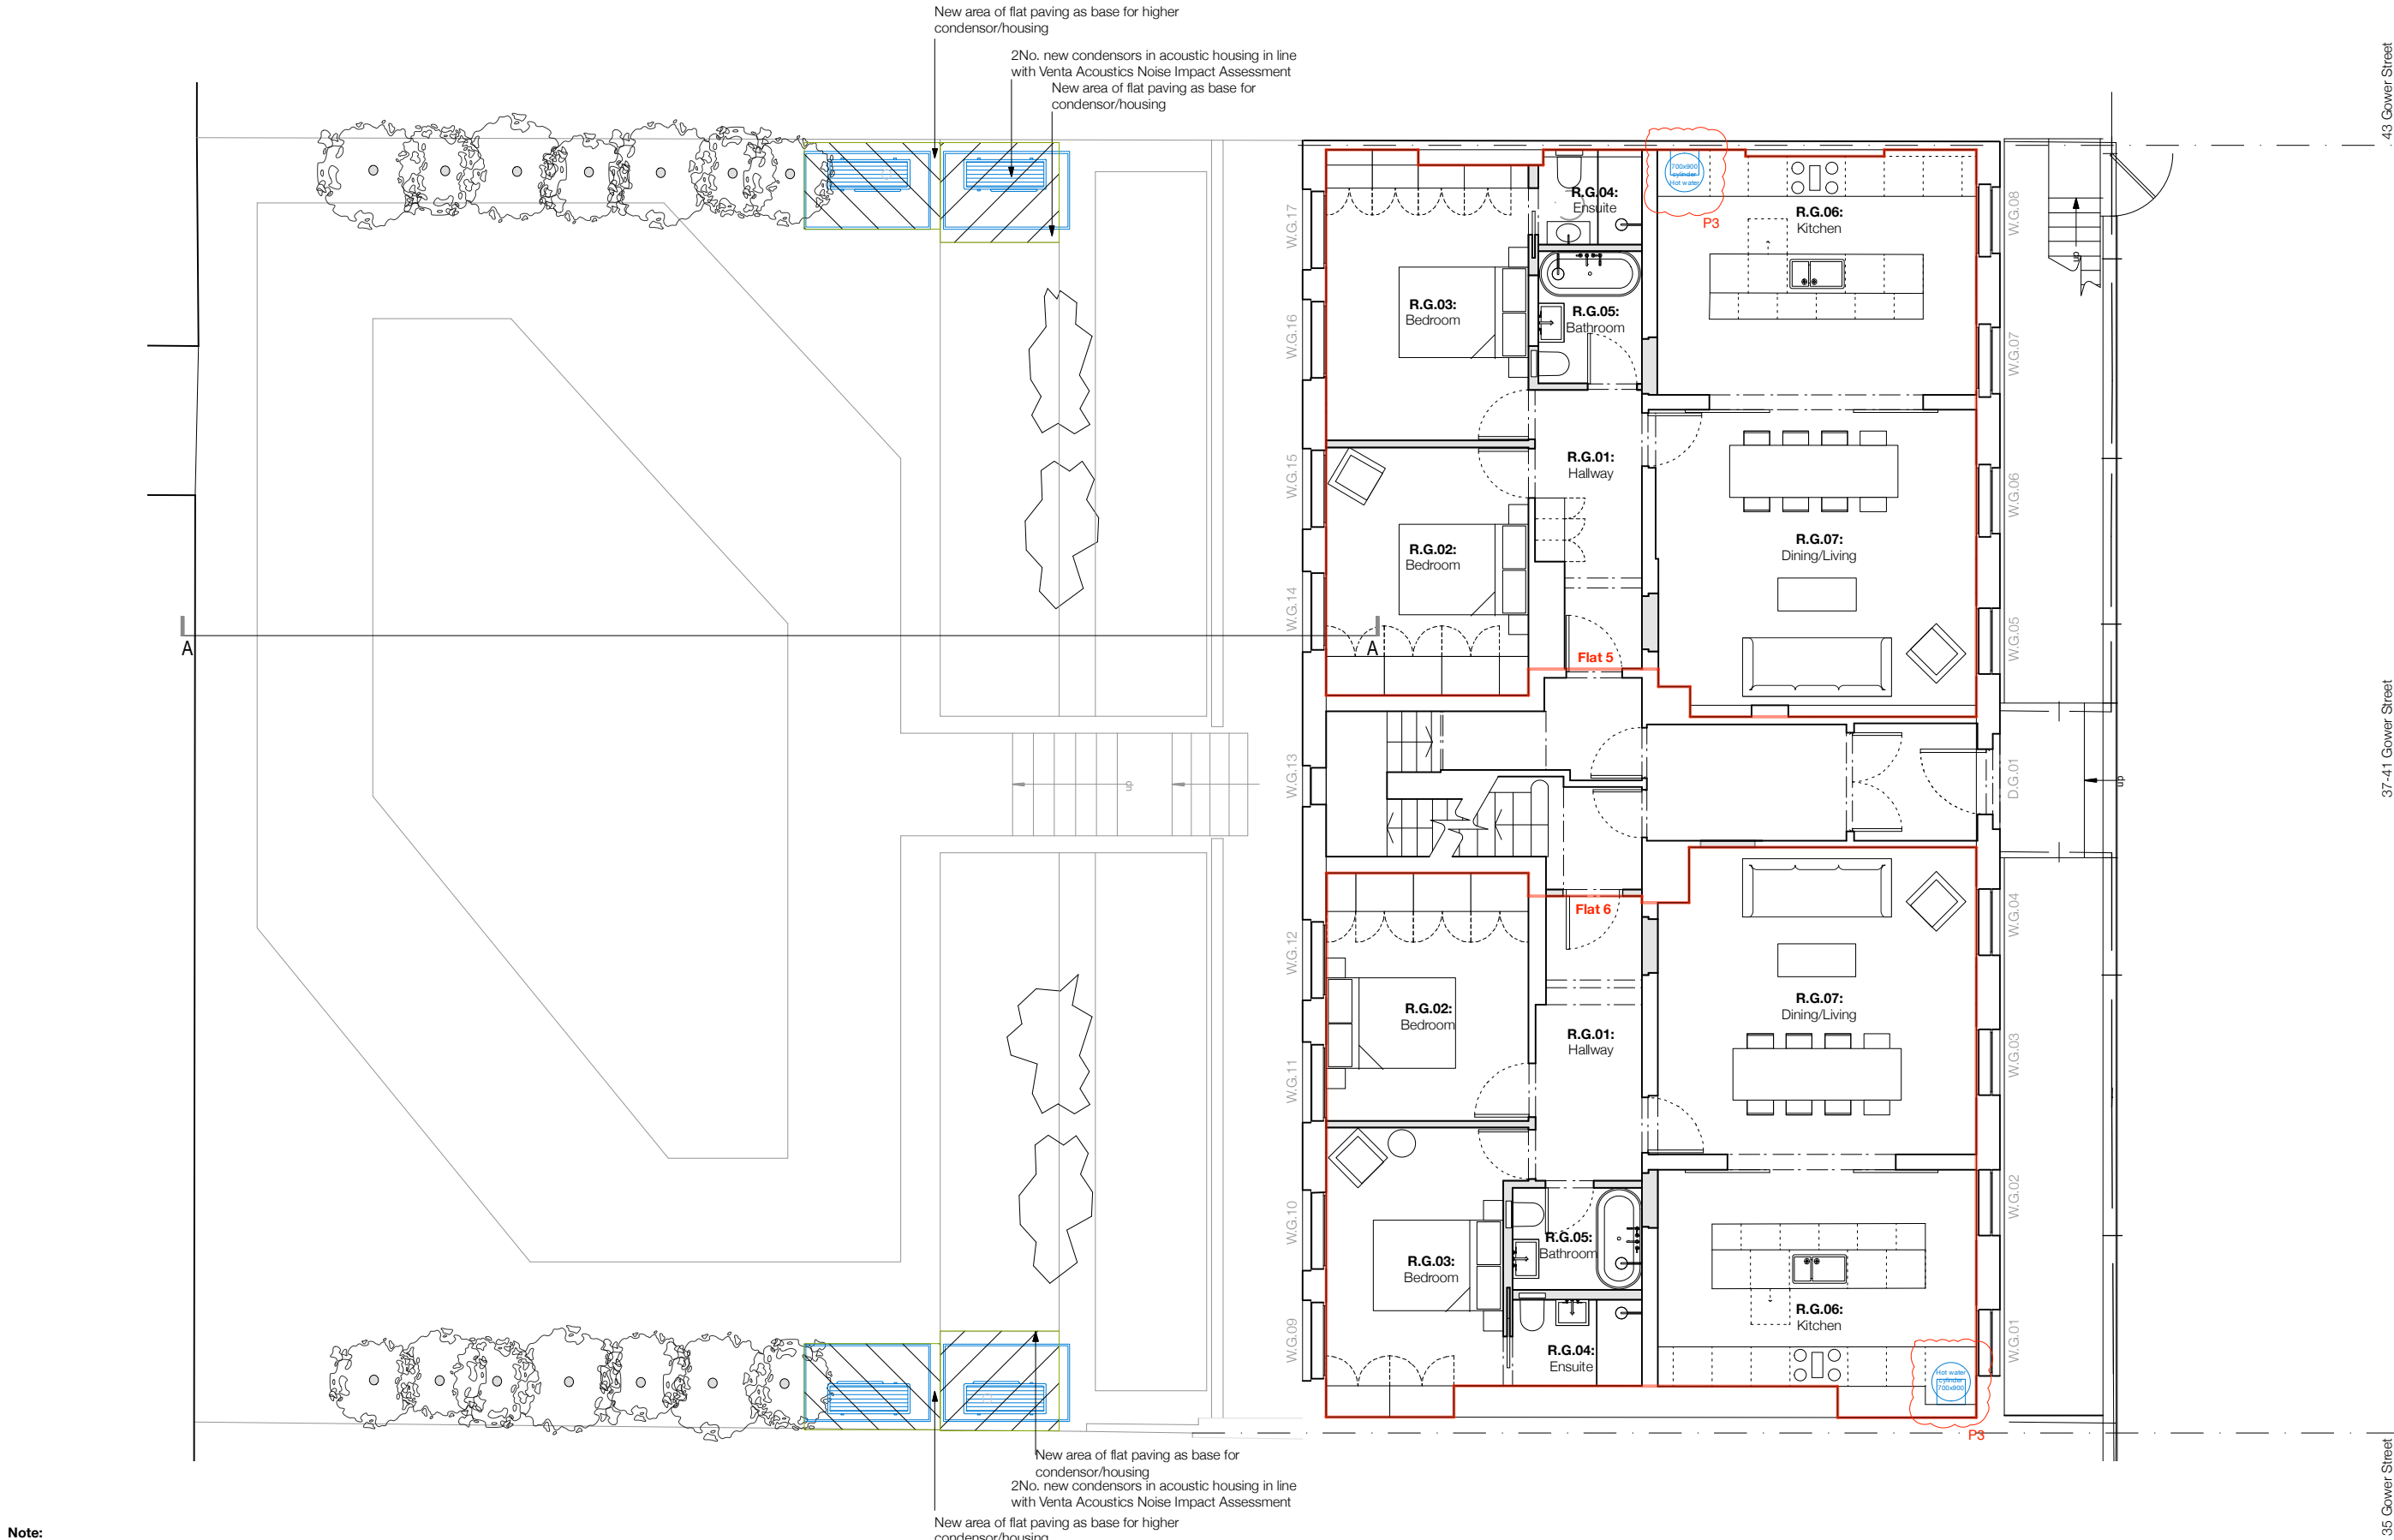

**Note:**  
Internal changes consented under  
2019/5004/P & 2019/5371/L

**JOHANNA MOLINEUS ARCHITECTS**


22 GREAT CHAPEL STREET  
LONDON W1F 8FR  
0207 734 8320  
info@johannamolineus.com

© 2021 Johanna Molineus Architects Ltd

Do not scale dimensions from drawing.  
Check all dimensions on site prior to commencement of work.  
Do not copy or use this drawing without written consent.  
Issue or publication does not convey or imply grant of licence.  
If the drawing exceeds the quantities in any way the architects  
are to be informed before work is commenced.  
Drawing to be read in conjunction with structural engineer's  
drawings and specification.

revisions  
P2: 211215: External condensors  
P3: 220725: Internal works clouded

scale  
1:100@A3

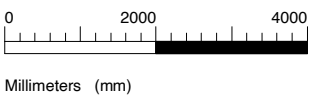

drawn / checked by

WS / PB

issue

Planning

date

Sept 2019

revision

P3

project

37-41 Gower Street  
London, WC1E 6HH

client

The Bedford Estates

drawing title

Proposed  
Ground Floor

drawing no.

282.37-41 201