



FRONT BOUNDARY PLAN (EXISTING AND PROPOSED)
Scale 1:50

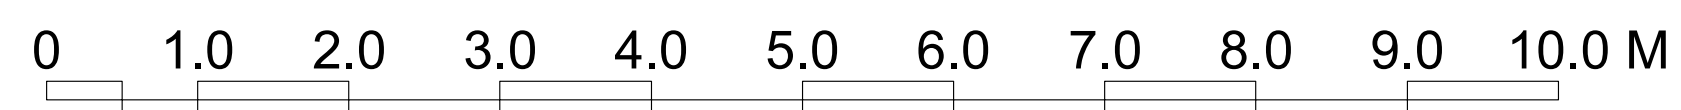

SITE LOCATION PLAN
Scale 1:1250

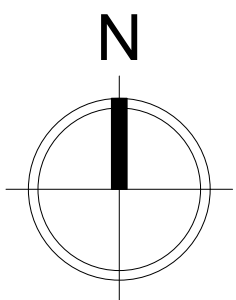

NOTES:

UNUSUAL RISKS IDENTIFIED IN
CDM RISK ASSESSMENT:

22/07/22	Updated for planning submit		
JOB:	44 Avenue Road London NW8		
DWG:	Site Location and Front Boundary Plans		
JOB NO:	NJ		
DWG. NO:	SK01		
REVISION:	A		
SCALE:	1:50, 1: 1250 @ A1		
DATE:	14/17/2022		
DRAWN BY:	HH		
CHECKED BY:			
DWG. STATUS	PLANNING		
Do not scale this drawing All dimensions to be checked on site Holden Harper copyright reserved			

**HOLDEN
HARPER**
Architects | Engineers
26 High Street, Wimbledon
London, SW19 5BY
Telephone: 020 8946 5502
Email: arch@holdenharper.co.uk