

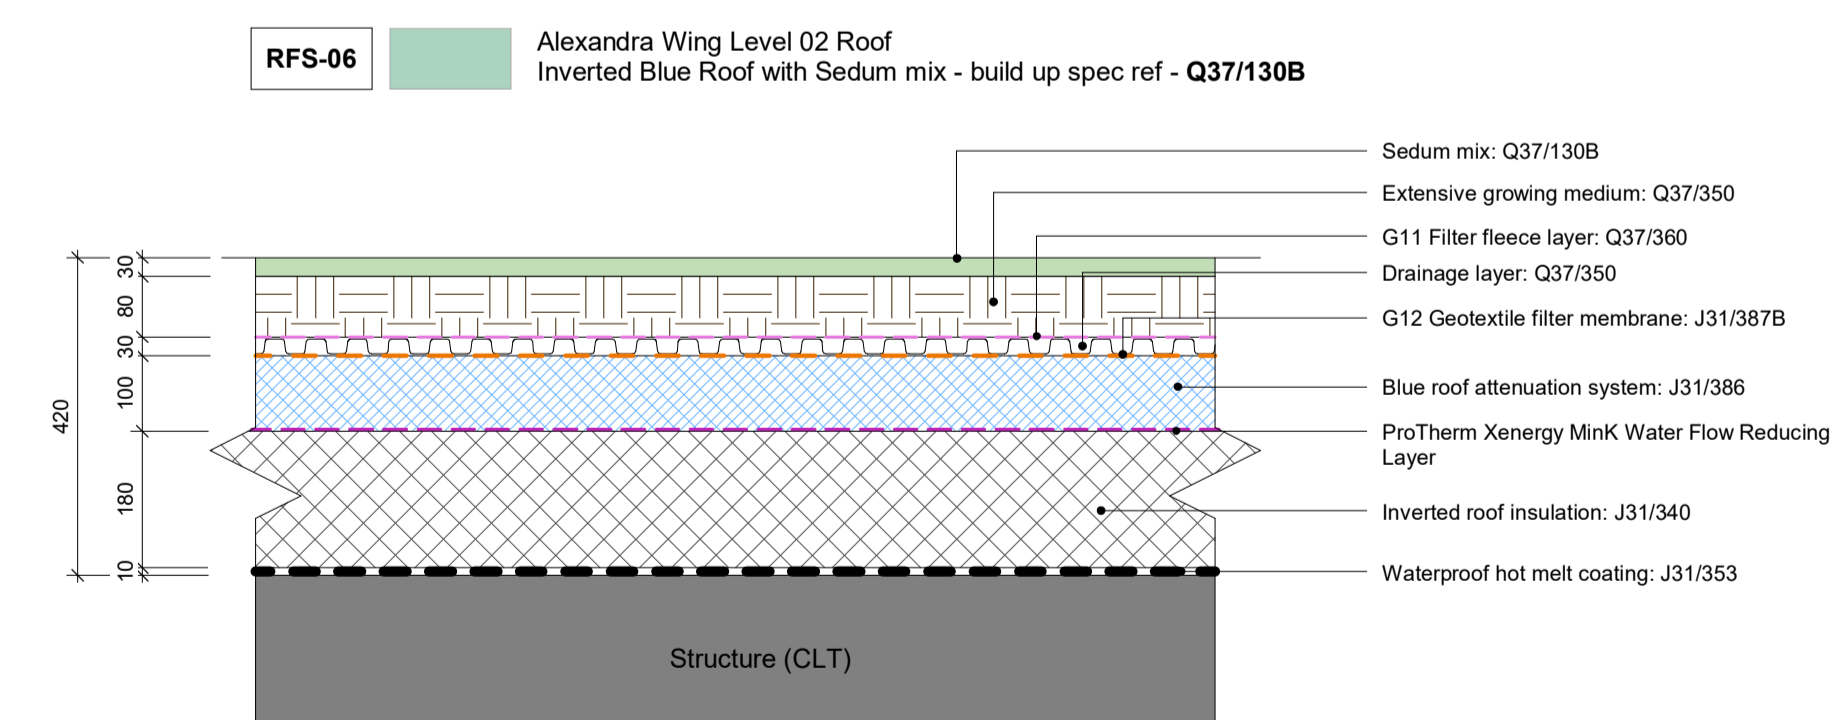


Copyright Hawkins\Brown Architects
 No implied licence exists. This drawing should not be used to calculate areas for the purposes of valuation. Do not scale this drawing. All dimensions to be checked on the site by the contractor and such dimensions to be their responsibility. All work must comply with relevant British Standards and Building Regulations requirements. Drawing errors and omissions to be reported to the architect. To be read in conjunction with Architect's specification and other consultant information.

Rev	Description	Date
P01	Planning Condition Submission	08/04/22

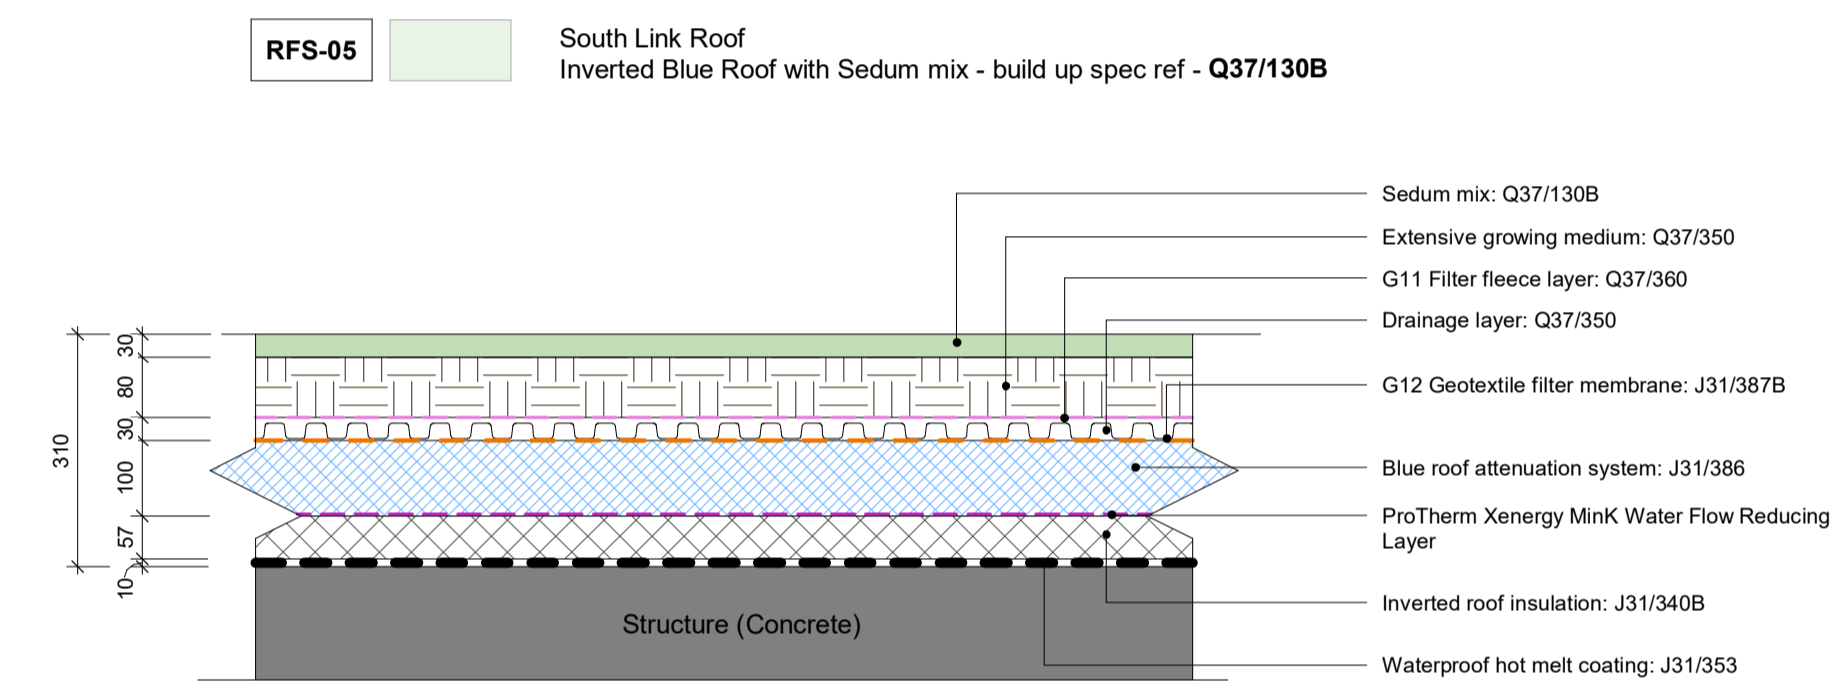

159 St John Street
 London EC1V 4QJ
 mail@hawkinsbrown.com
 hawkinsbrown.com

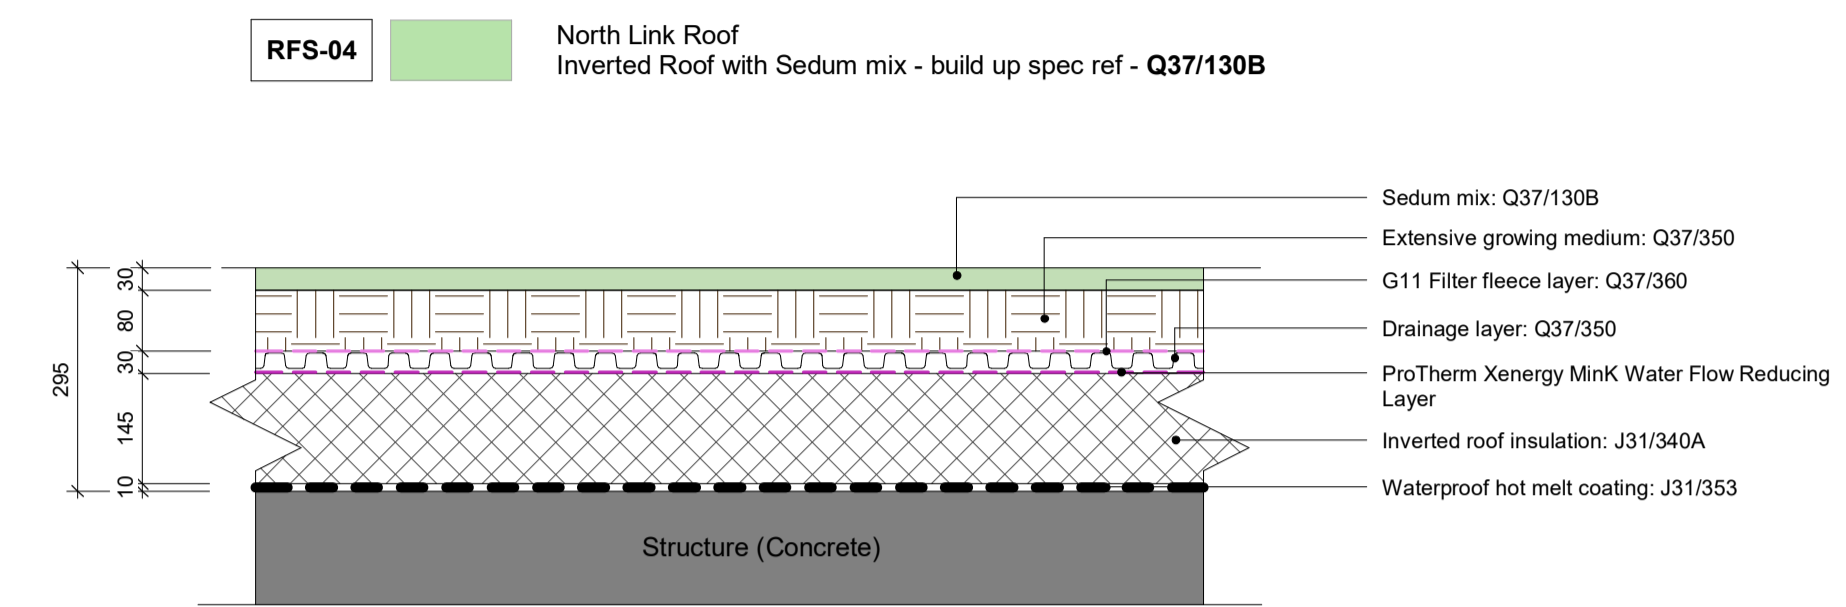

Project
 IoN/DRI Redevelopment Project
 256 Grays Inn Road
 London
 WC1X 8LD

Drawing
 Plot 1 Green Roof Build-Up
 Details

Scale @ A1 1 : 10	Date 03/31/22
----------------------	------------------

Drawn By Author	Checked By Checker
--------------------	-----------------------

Job Number 17056	Status S2	Purpose of Issue FOR INFORMATION
---------------------	--------------	-------------------------------------

Drawing No. BEMP-HBA-P1-03-DR-A-27-0601	Rev P01
--	------------