


MOUSKOS ARCHITECTS

6 Gainsborough House
Frognaal Rise
Hampstead
London, NW3 6PZ

T 0207 816 0041
M 07500 222220
E jmm@mouskos.co.uk

Rev	Date	Description

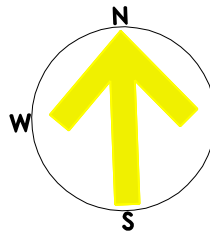

194 Shaftesbury Avenue
London
WC2H 8JP

project title
Existing Lower Ground Plan
(Demolition of rear extension Plan)

drawing title

client John Michael Mouskos

scale 1:50@A3 Feb 22 date

drg.no JMM_EXD_200 - revision

coord.ref.

notes:
do not scale the drawing.
all dimensions must be checked on
site. MA are to be informed
of any discrepancies prior to
construction. The drawing and any
of the details therein remain the
copyright of MA.


Adjoining Property (No. 196)

Rear well of
No. 196

Adjoining Property (No. 192)

UP 14



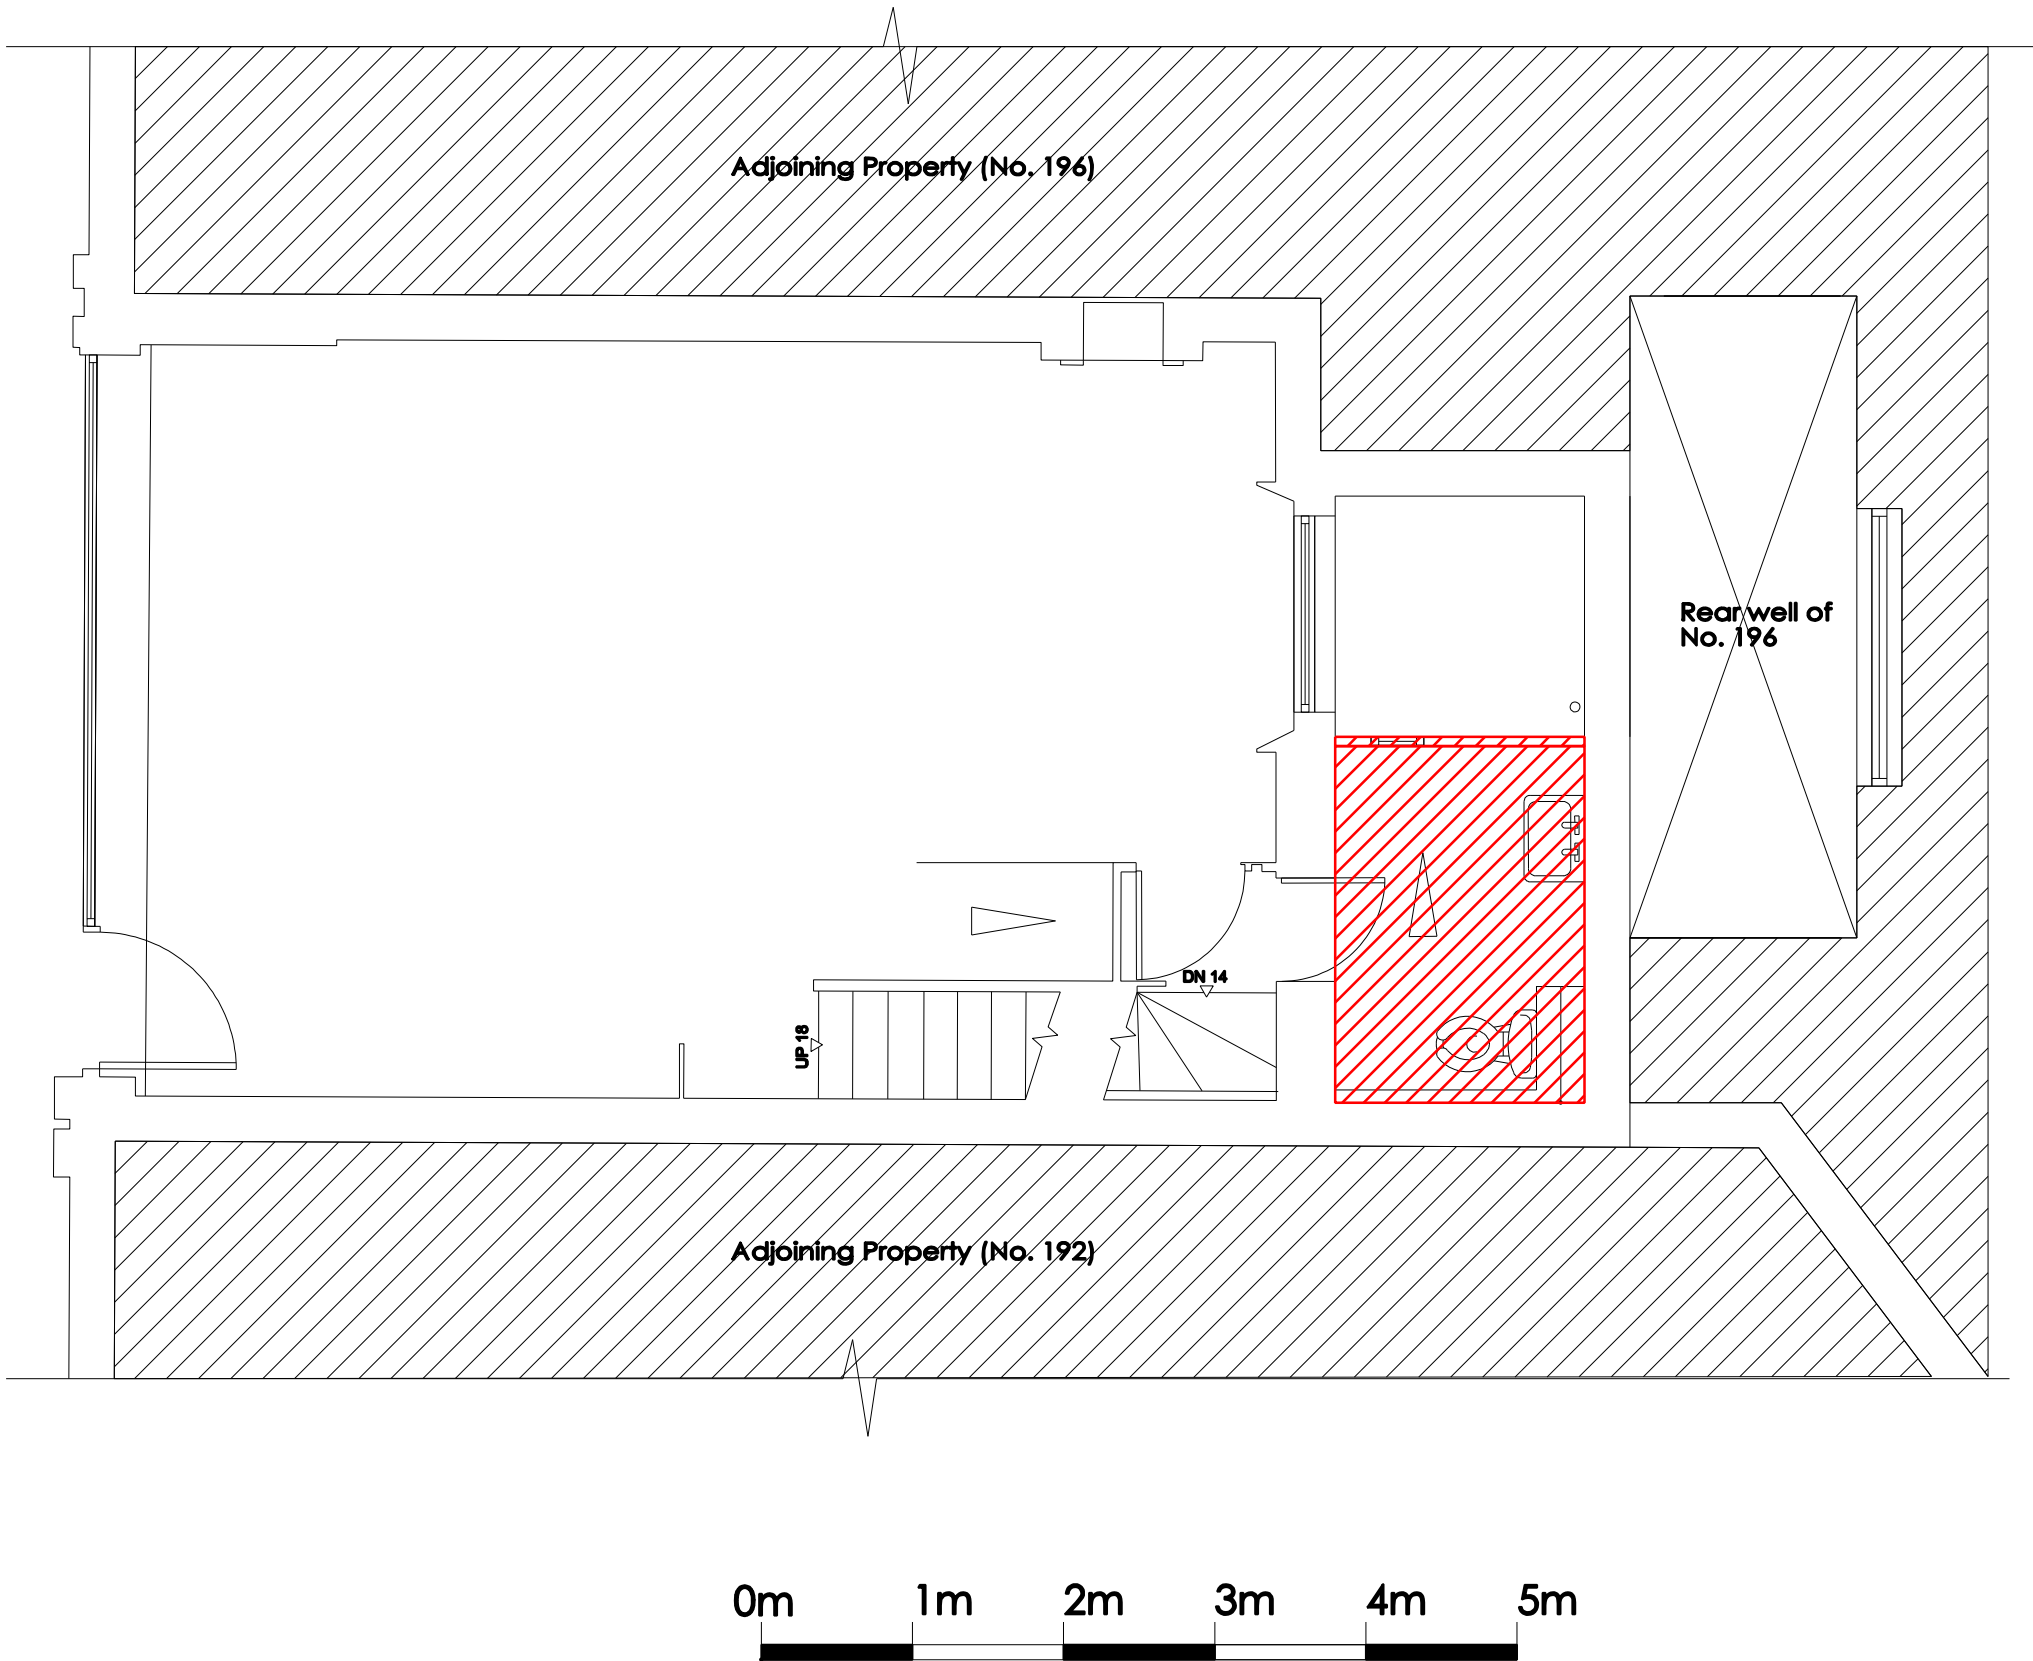

MOUSKOS ARCHITECTS

6 Gainsborough House
Frognaal Rise
Hampstead
London, NW3 6PZ

T 0207 816 0041
M 07500 222220
E jmm@mouskos.co.uk

Rev	Date	Description

N
W
E
S

194 Shaftesbury Avenue
London
WC2H 8JP

project title

Existing Ground Floor
(Demolition of rear extension Plan)

drawing title

client

John Michael Mouskos

scale

1:50@A3

Feb 22

date

drg.no

JMM_EXD_201


-

revision

notes:

do not scale the drawing.
all dimensions must be checked on
site. MA are to be informed
of any discrepancies prior to
construction. The drawing and any
of the details therein remain the
copyright of MA.

100% 100% 100%

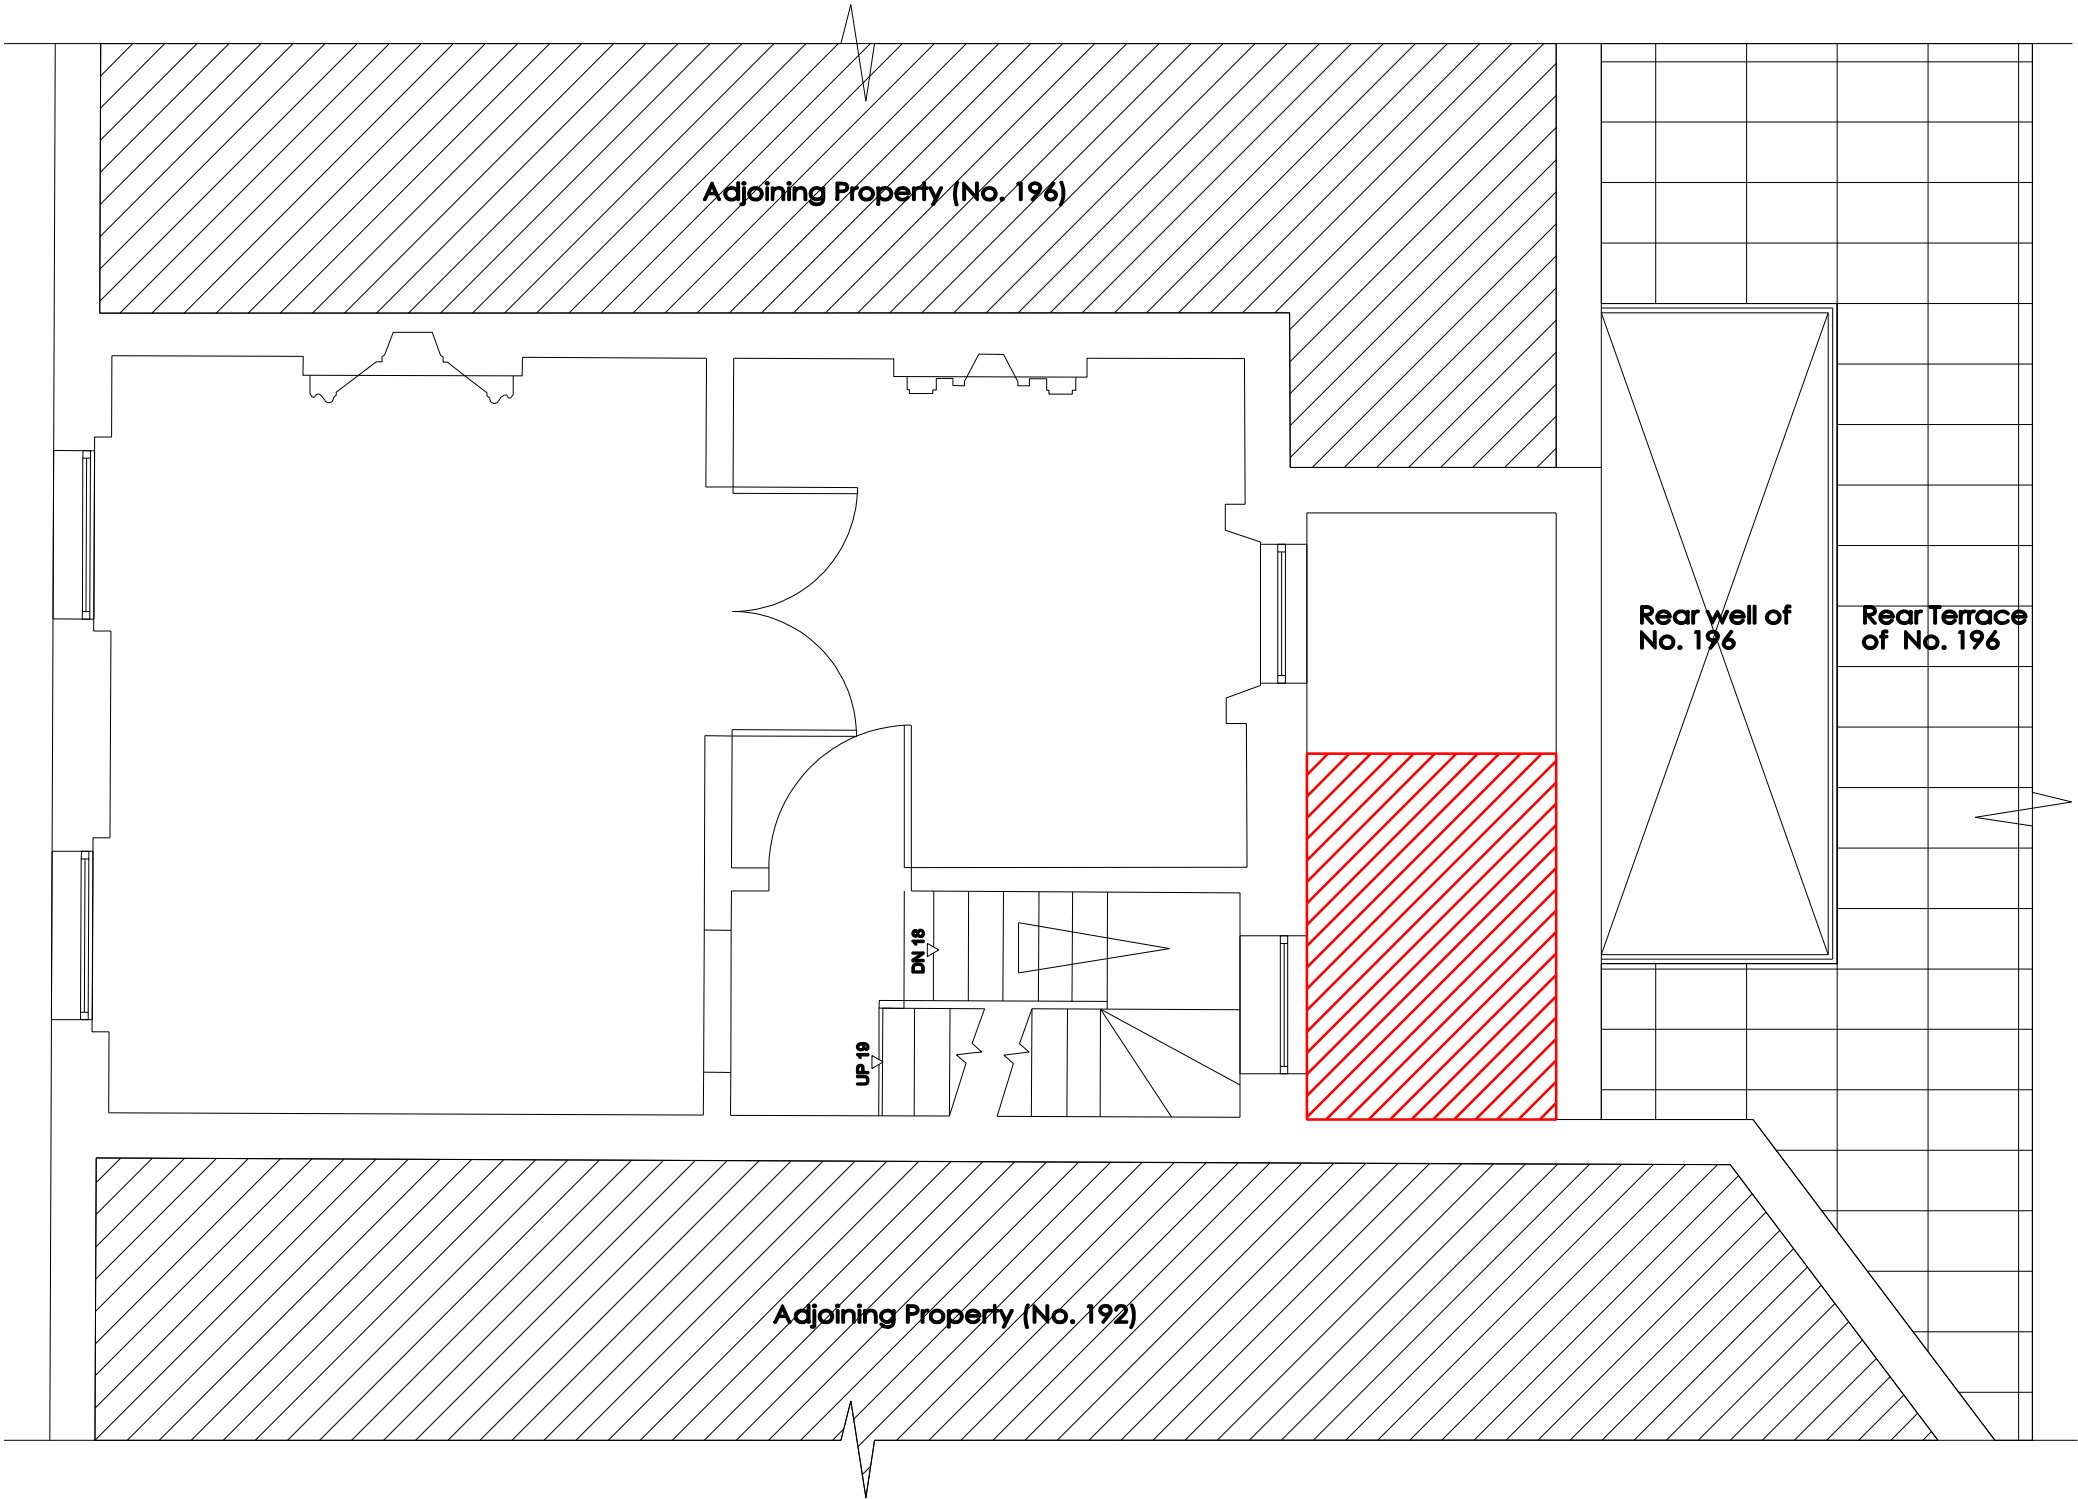

MOUSKOS ARCHITECTS

6 Gainsborough House
Frognaal Rise
Hampstead
London, NW3 6PZ

T 0207 816 0041
M 07500 222220
E jmm@mouskos.co.uk

Rev	Date	Description

N
W
E
S

194 Shaftesbury Avenue
London
WC2H 8JP

project title

Existing First Floor
Demolition of rear extension Plan)


drawing title

client John Michael Mouskos

scale 1:50@A3 Feb 22 date

drg.no JMM_EXD_202 - revision

notes:
do not scale the drawing.
all dimensions must be checked on
site. MA are to be informed
of any discrepancies prior to
construction. The drawing and any
of the details therein remain the
copyright of MA.

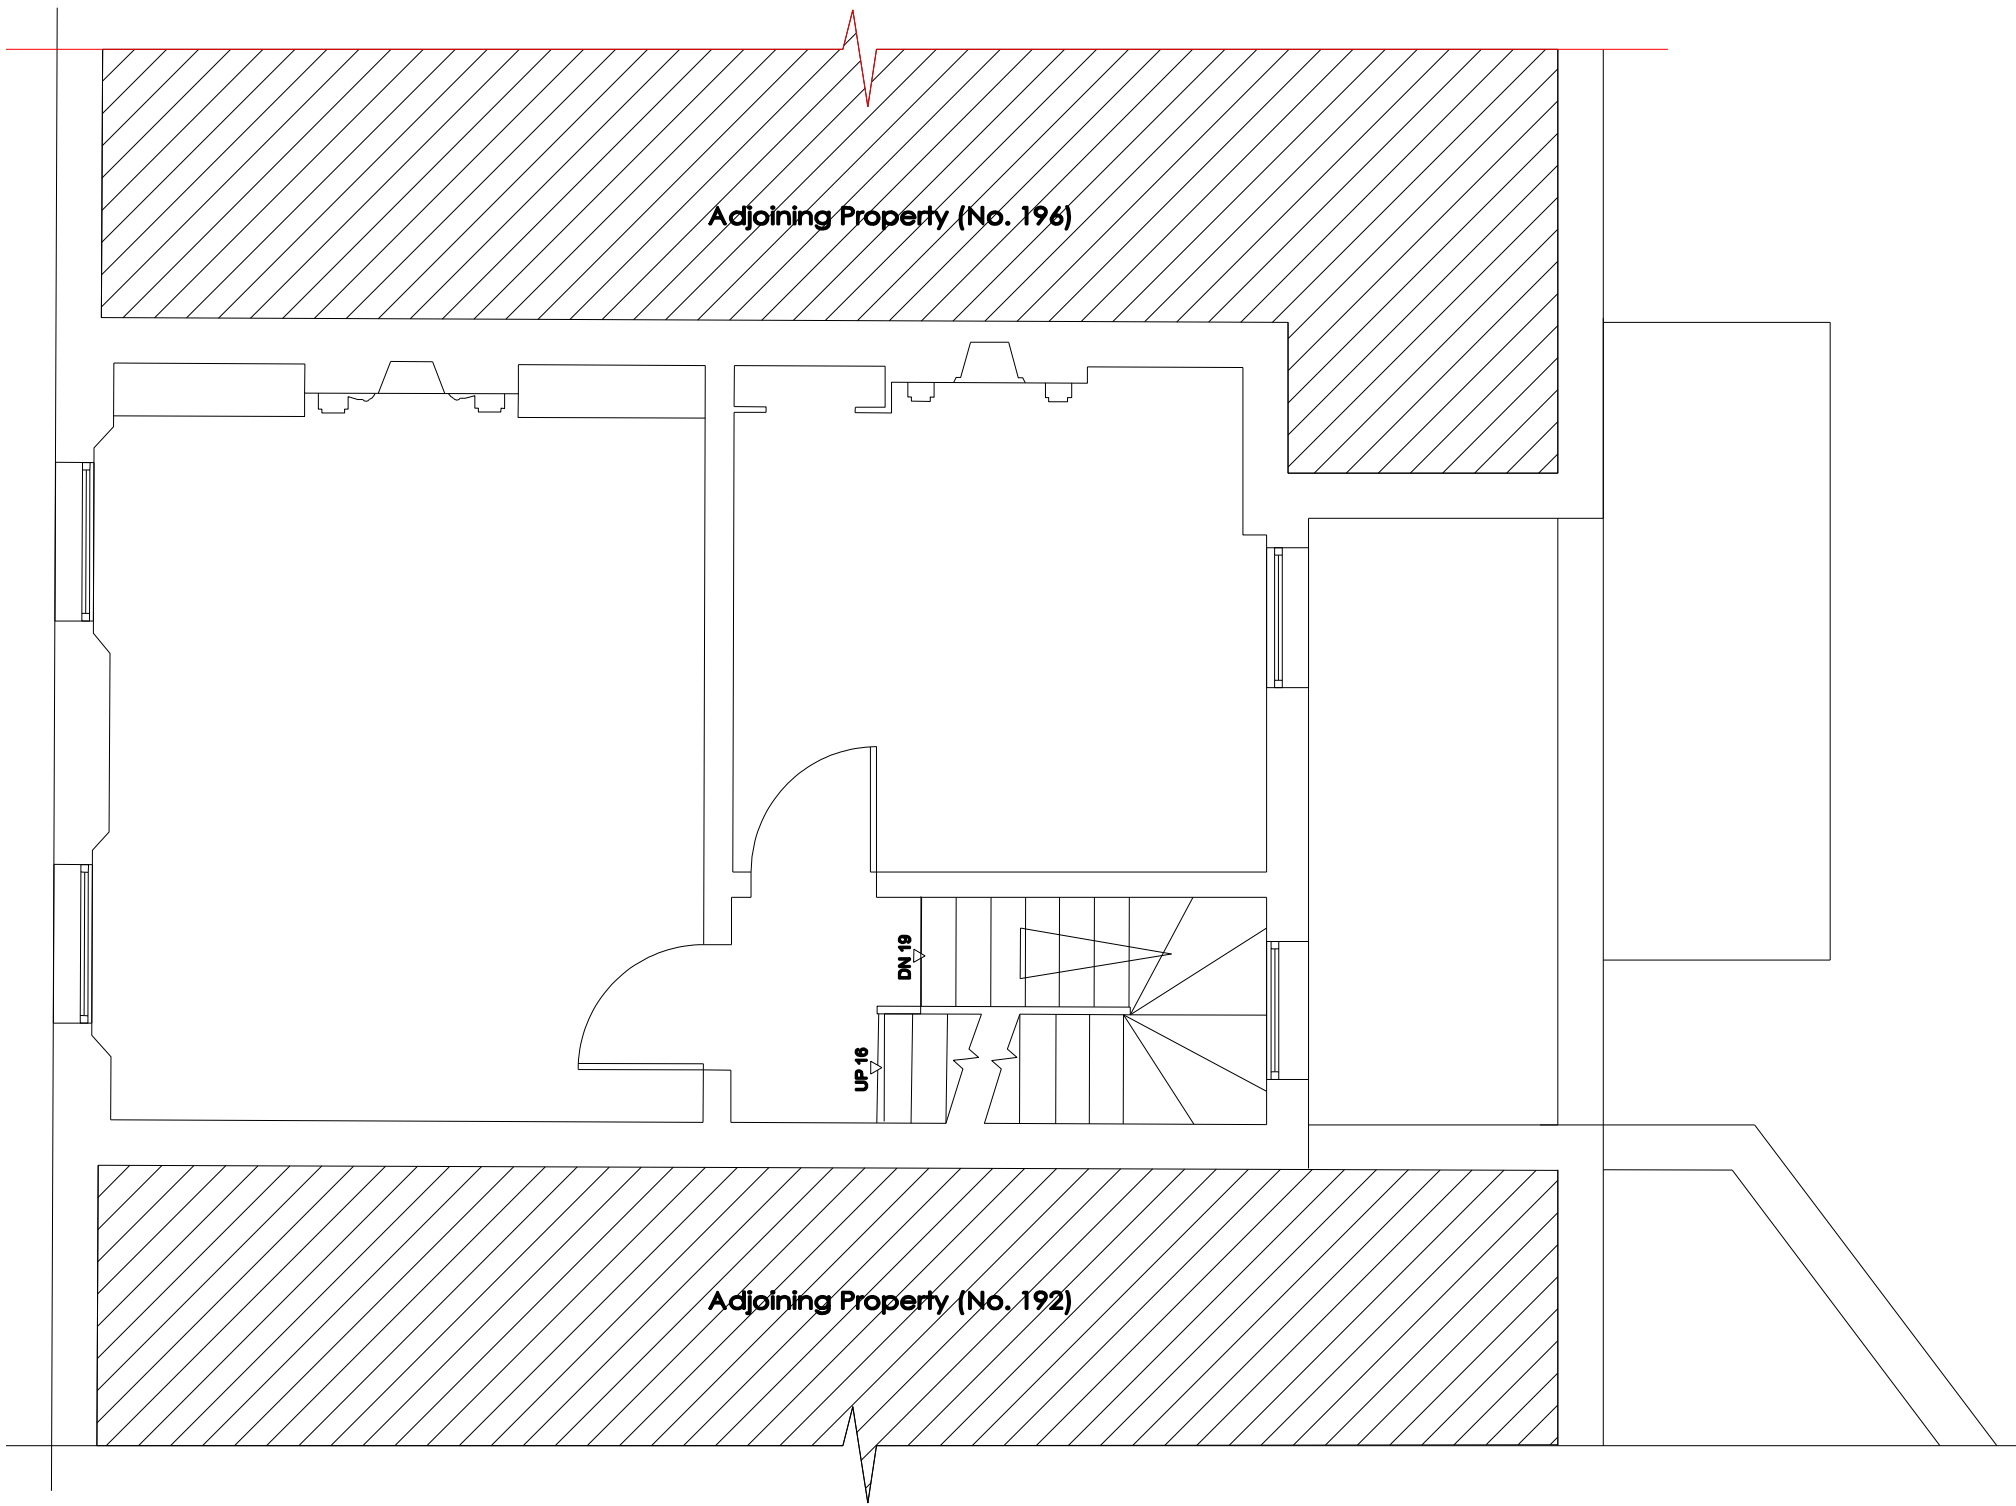


MOUSKOS ARCHITECTS

6 Gainsborough House
Frognaal Rise
Hampstead
London, NW3 6PZ

T 0207 816 0041
M 07500 222220
E jmm@mouskos.co.uk

Rev	Date	Description

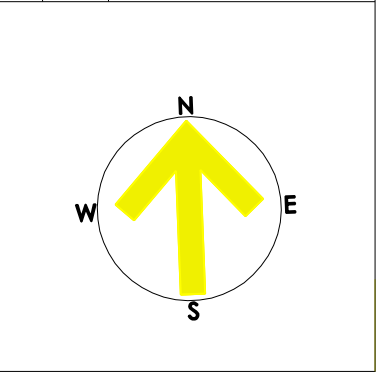

194 Shaftesbury Avenue
London
WC2H 8JP
project title

Existing Second Floor


drawing title

client John Michael Mouskos

scale 1:50@A3 Feb 22 date

drg.no JMM_EXD_203 - revision

notes:
do not scale the drawing.
all dimensions must be checked on
site. MA are to be informed
of any discrepancies prior to
construction. The drawing and any
of the details therein remain the
copyright of MA.

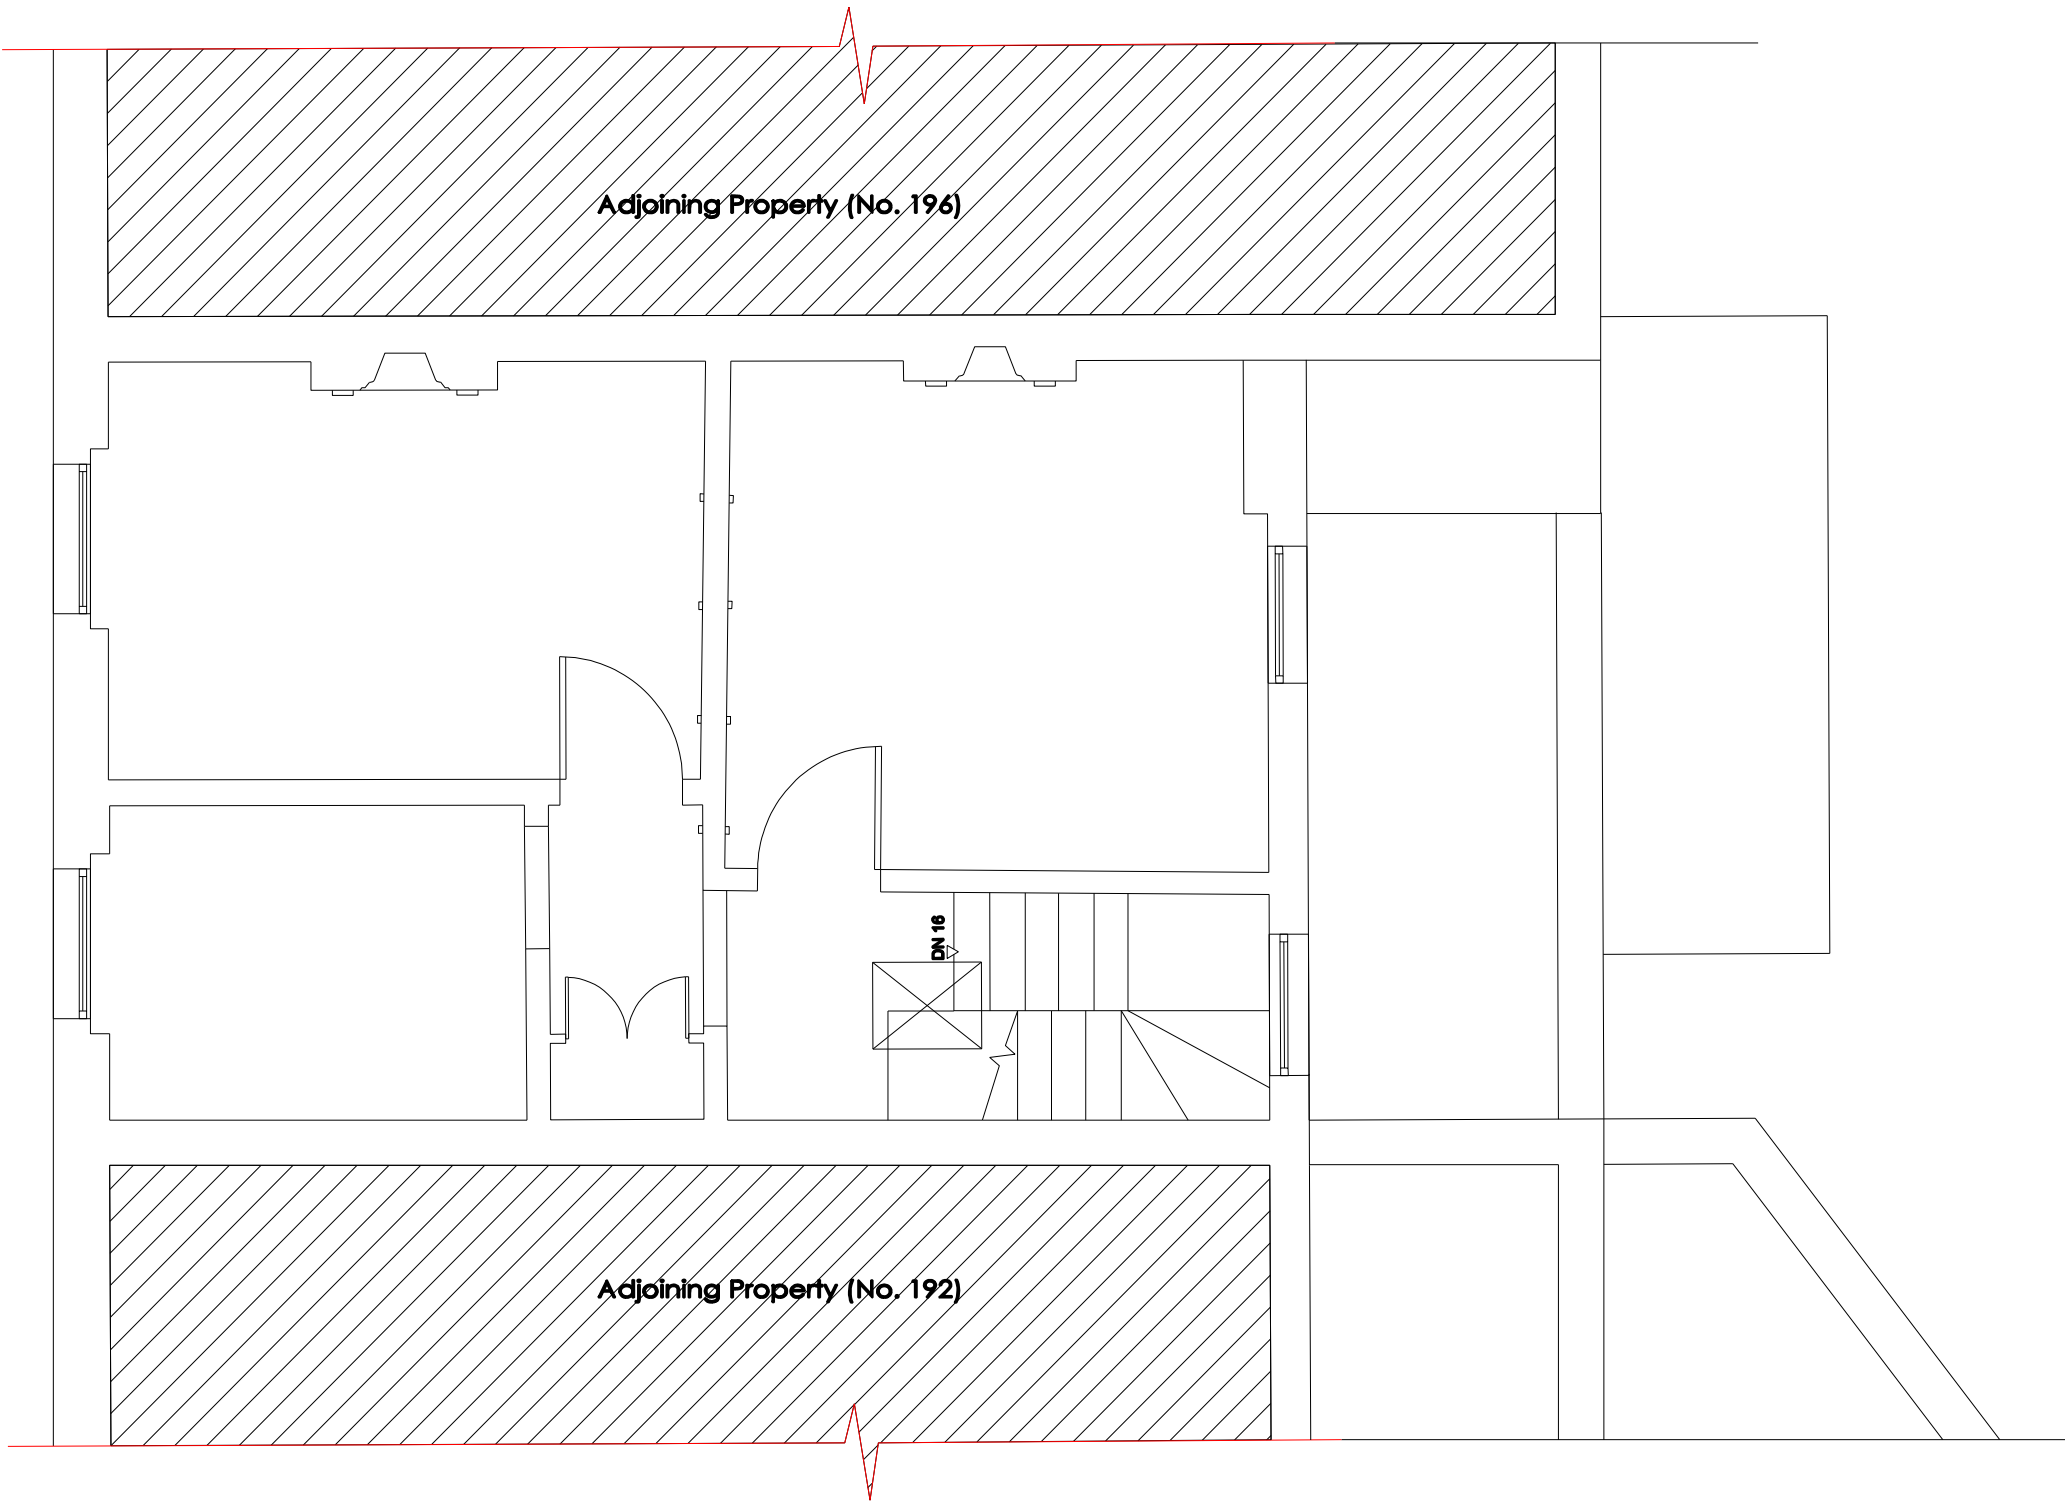

MOUSKOS ARCHITECTS

6 Gainsborough House
Frognaal Rise
Hampstead
London, NW3 6PZ

T 0207 816 0041
M 07500 222220
E jmm@mouskos.co.uk

Rev	Date	Description

194 Shaftesbury Avenue
London
WC2H 8JP
project title

Existing Third Floor

drawing title

client John Michael Mouskos

scale 1:50@A3 Feb 22 date

drg.no JMM_EXD_204 - revision

notes:
do not scale the drawing.
all dimensions must be checked on
site. MA are to be informed
of any discrepancies prior to
construction. The drawing and any
of the details therein remain the
copyright of MA.

194 Shaftesbury Avenue
London
WC2H 8JP
project title

Existing Third Floor


drawing title

client John Michael Mouskos

scale 1:50@A3 Feb 22 date


drg.no JMM_EXD_204 - revision

notes:
do not scale the drawing.
all dimensions must be checked on
site. MA are to be informed
of any discrepancies prior to
construction. The drawing and any
of the details therein remain the
copyright of MA.

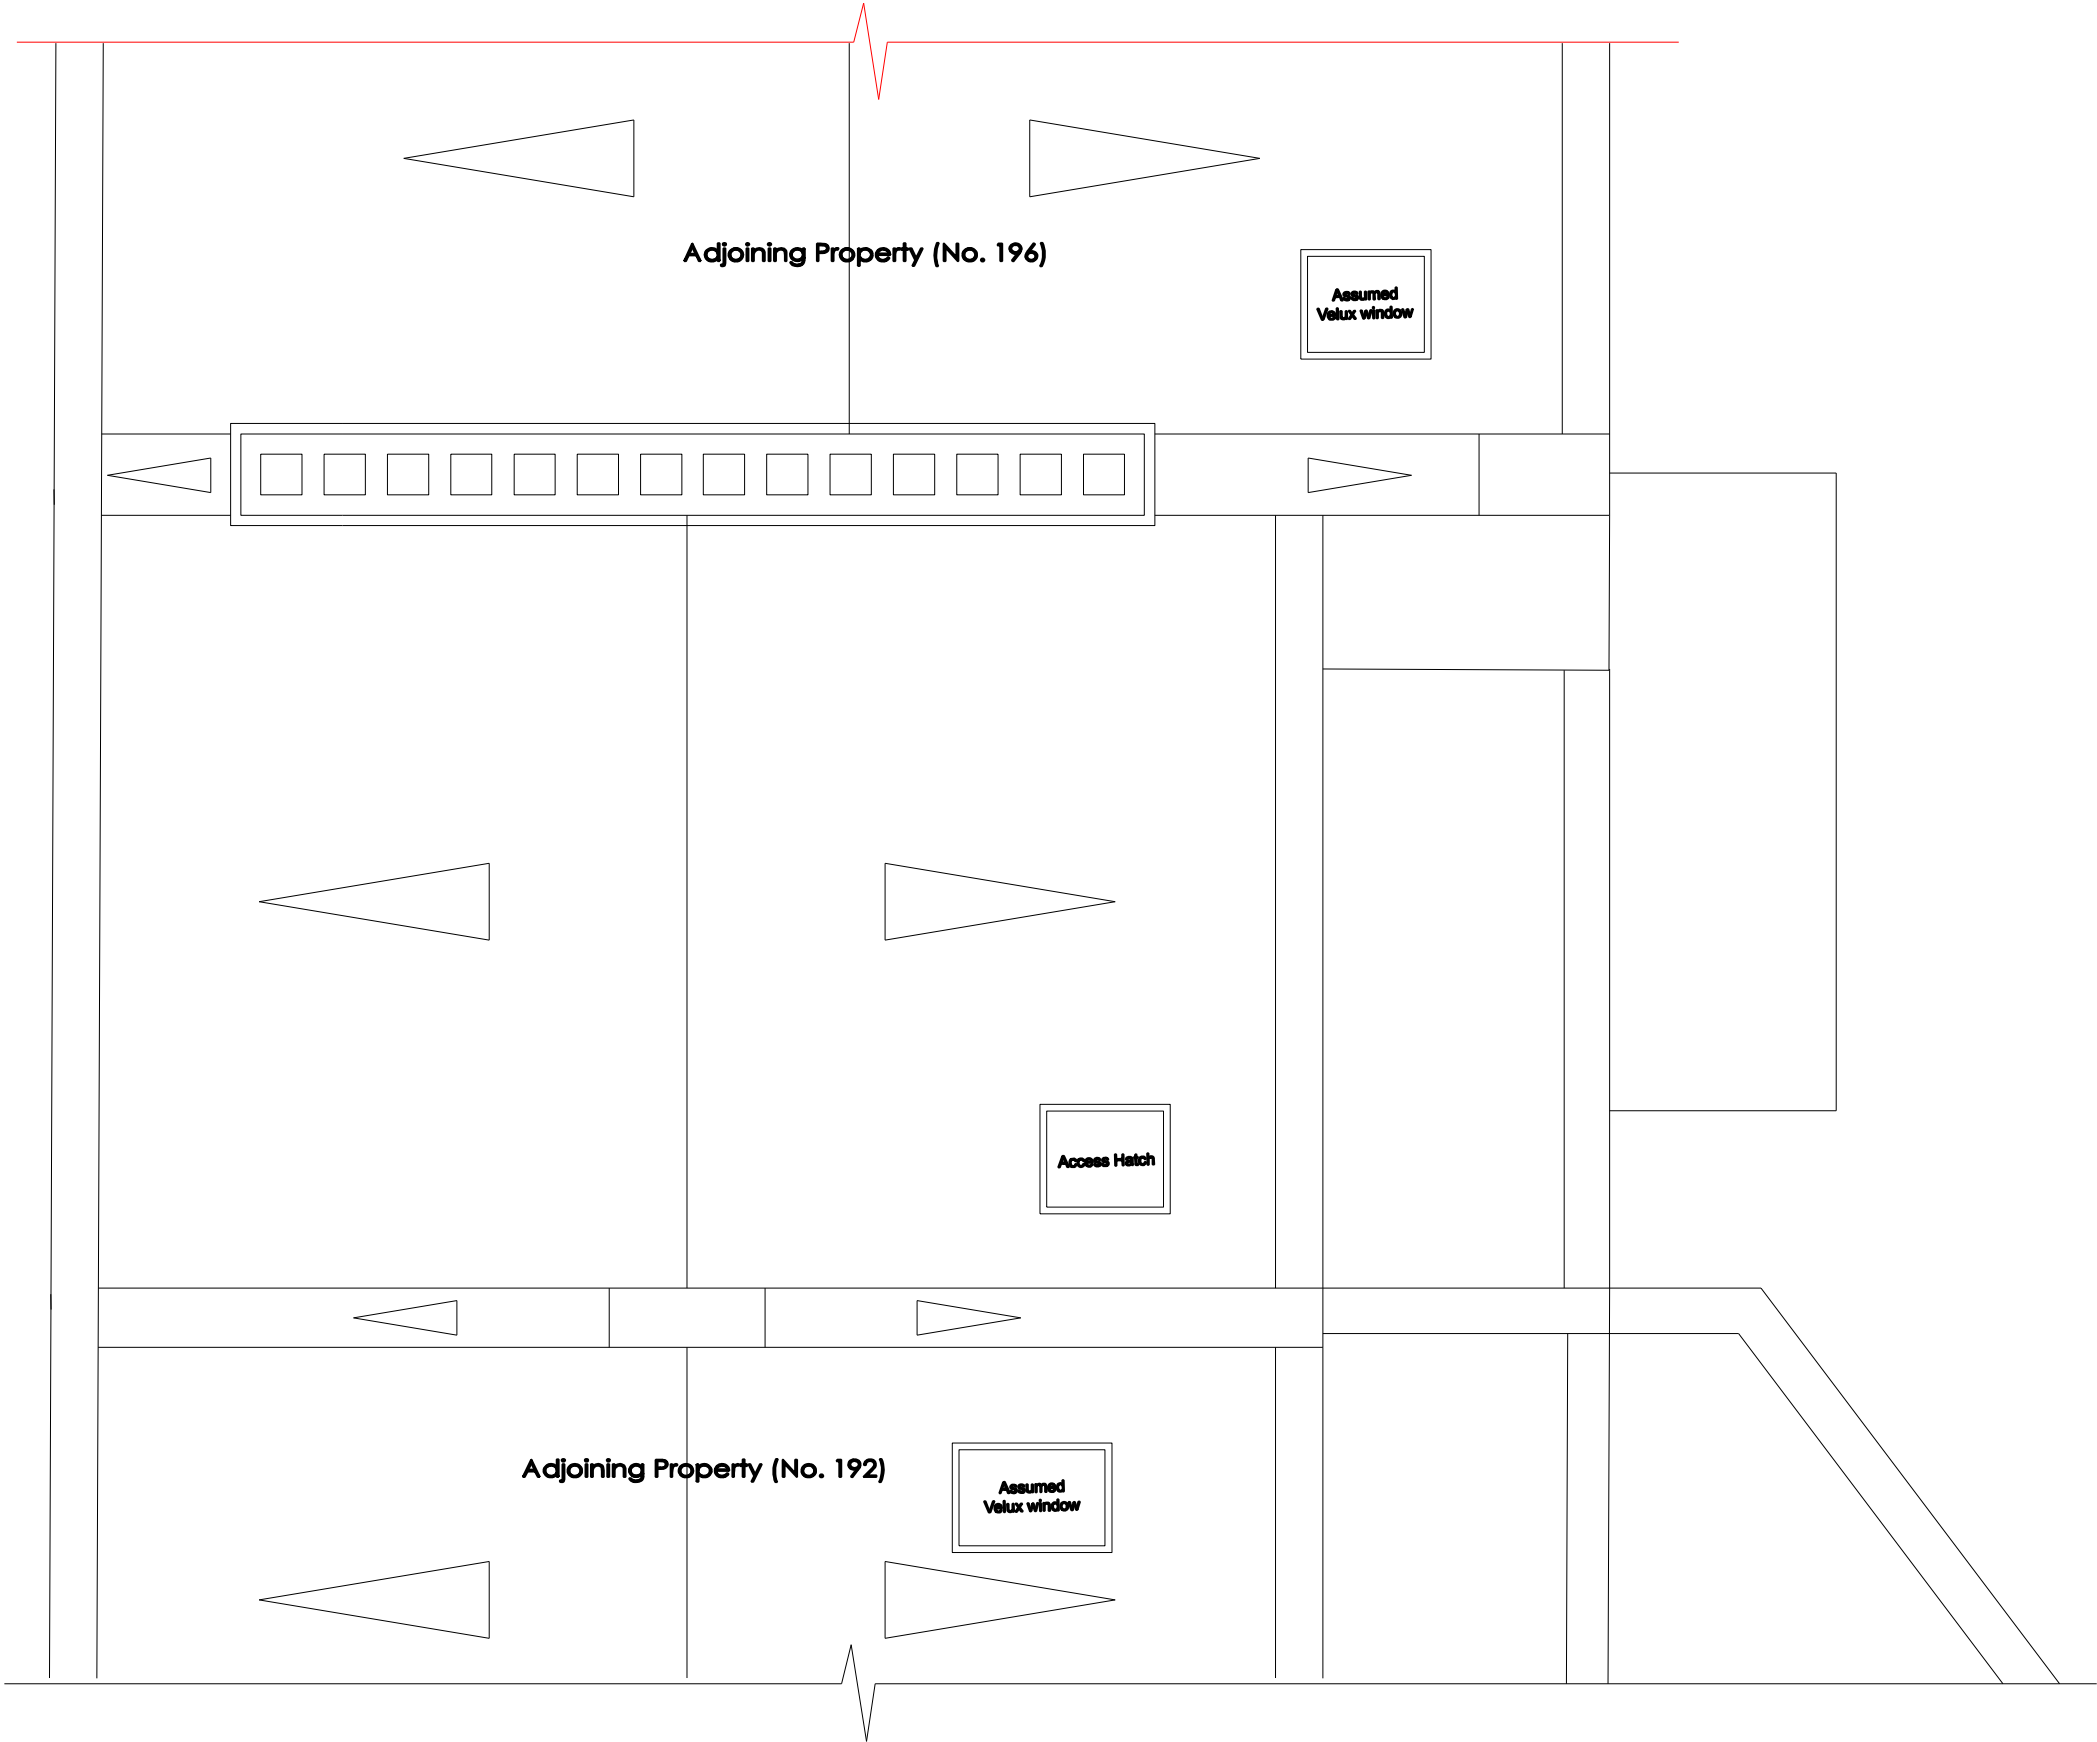


MOUSKOS ARCHITECTS
6 Gainsborough House
Frognaal Rise
Hampstead
London, NW3 6PZ
T 0207 916 0041
M 07500 222220
E jmm@mouskos.co.uk


Rev	Date	Description

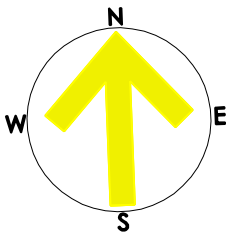

194 Shaftesbury Avenue
London
WC2H 8JP
project title
Existing Roof
drawing title
client John Michael Mouskos
scale 1:50@A3 Feb 22 date
drg.no JMM_EXD_206 - revision
cad.ref.
notes:
do not scale the drawing.
all dimensions must be checked on
site. MA are to be informed
of any discrepancies prior to
construction. The drawing and any
of the details therein remain the
copyright of MA.

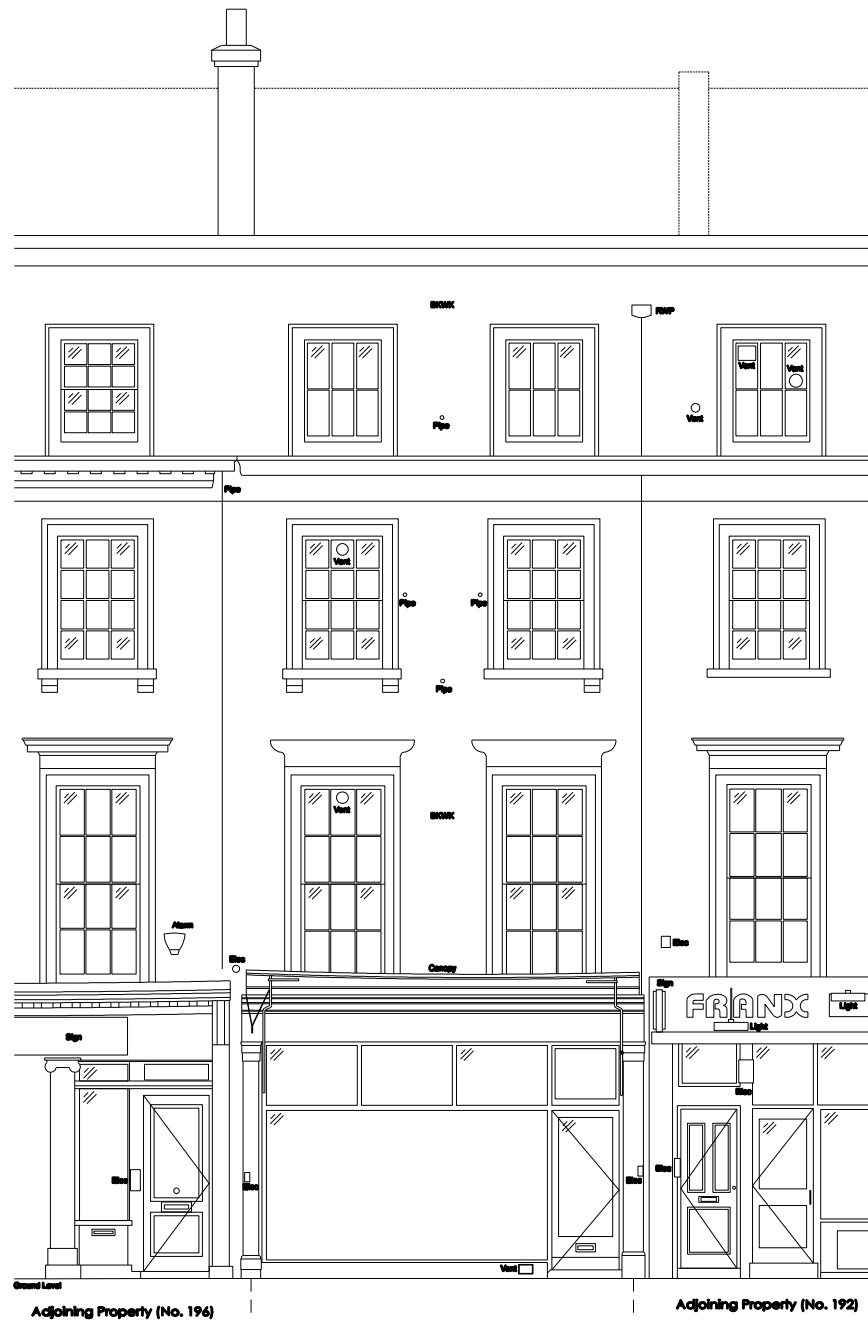

Datum 18.00m
ELEVATION 1

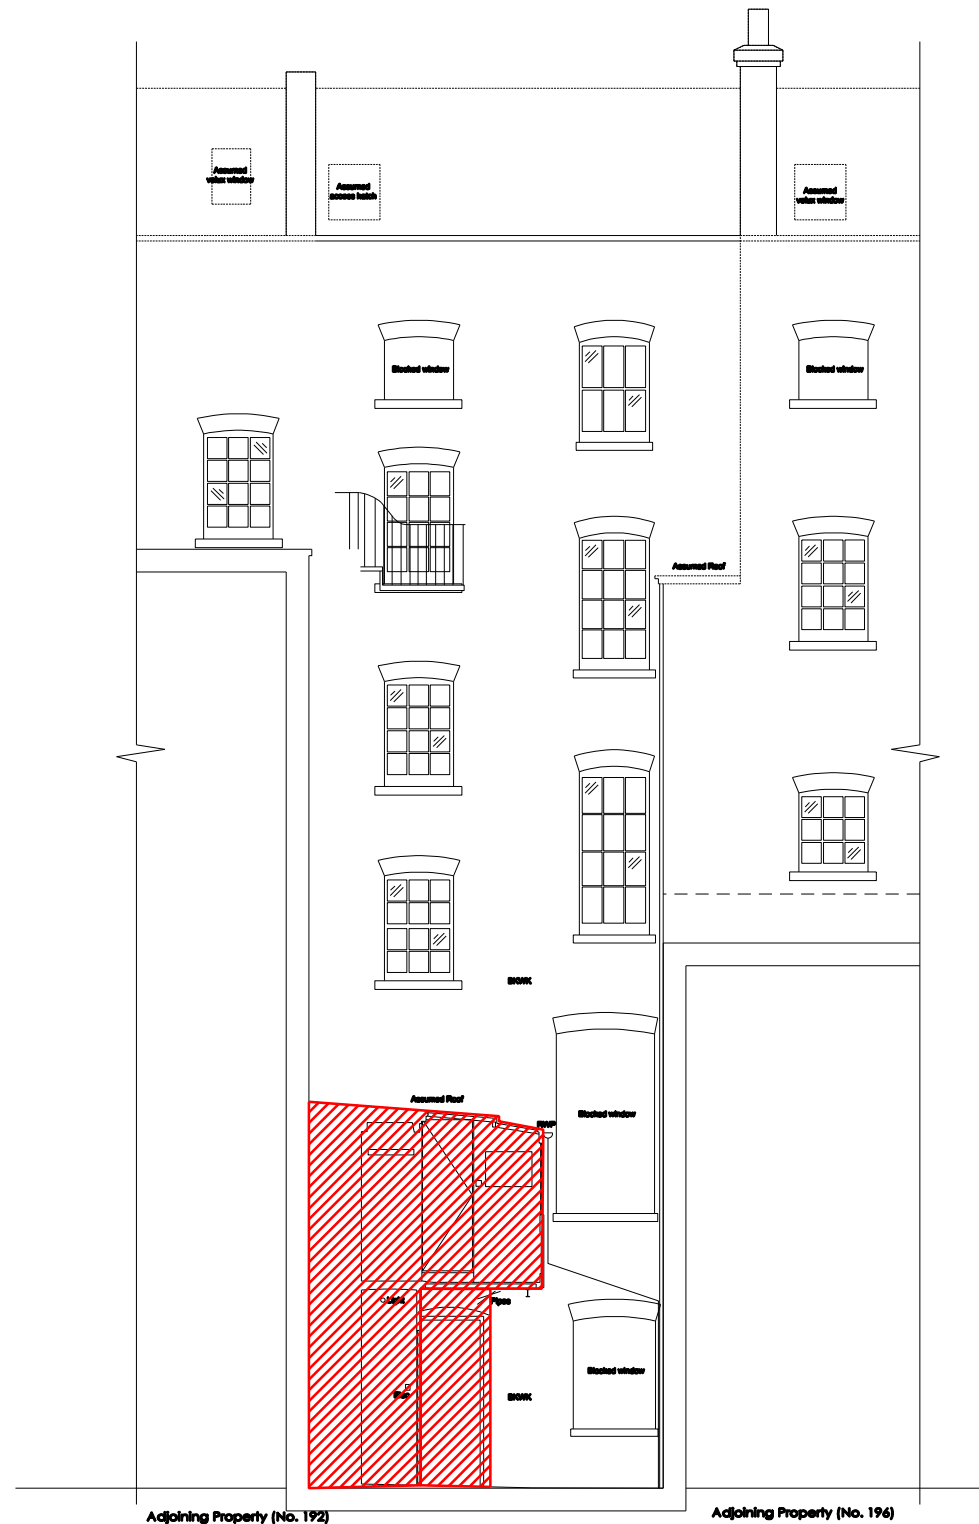


Datum 18.00m
ELEVATION 2

MOUSKOS ARCHITECTS

6 Gainsborough House
Frognaal Rise
Hampstead
London, NW3 6PZ

T 0207 816 0041
M 07500 222220
E jmm@mouskos.co.uk

Rev	Date	Description

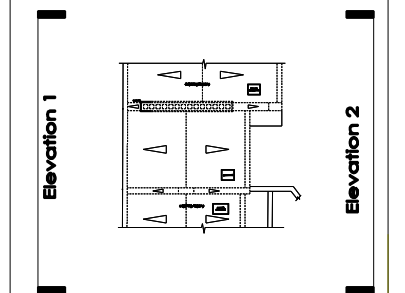

194 Shaftesbury Avenue
London
WC2H 8JP

project title

Existing Elevations
(Demolition of rear extension)

drawing title

client John Michael Mouskos

scale 1:100@A3 Feb 22 date

drg.no JMM_EXD_300 - revision

cad.ref.

notes:
do not scale the drawing.
all dimensions must be checked on
site. MA are to be informed
of any discrepancies prior to
construction. The drawing and any
of the details therein remain the
copyright of MA.

**6 Gainsborough House
Frognal Rise
Hampstead
London, NW3 6PZ**

T 0207 916 0041
M 07500 222220
E jmm@mouskos.co.uk

Rev	Date	Description

194 Shaftesbury Avenue
London
WC2H 8JP

project title

Existing Section A - A
Demolition of rear extension Plan

drawing title

client John Michael Mouskos


scale	1:100@A3	Feb 22	date
--------------	-----------------	---------------	-------------

drg.no JMM_EXD_400

cod.ref.

notes:
do not scale the drawing.
all dimensions must be checked on
site, MA are to be informed
of any discrepancies prior to
construction. The drawing and any
of the details therein remain the
copyright of MA.

STIMULUS **STAYERS** **STAYERS**

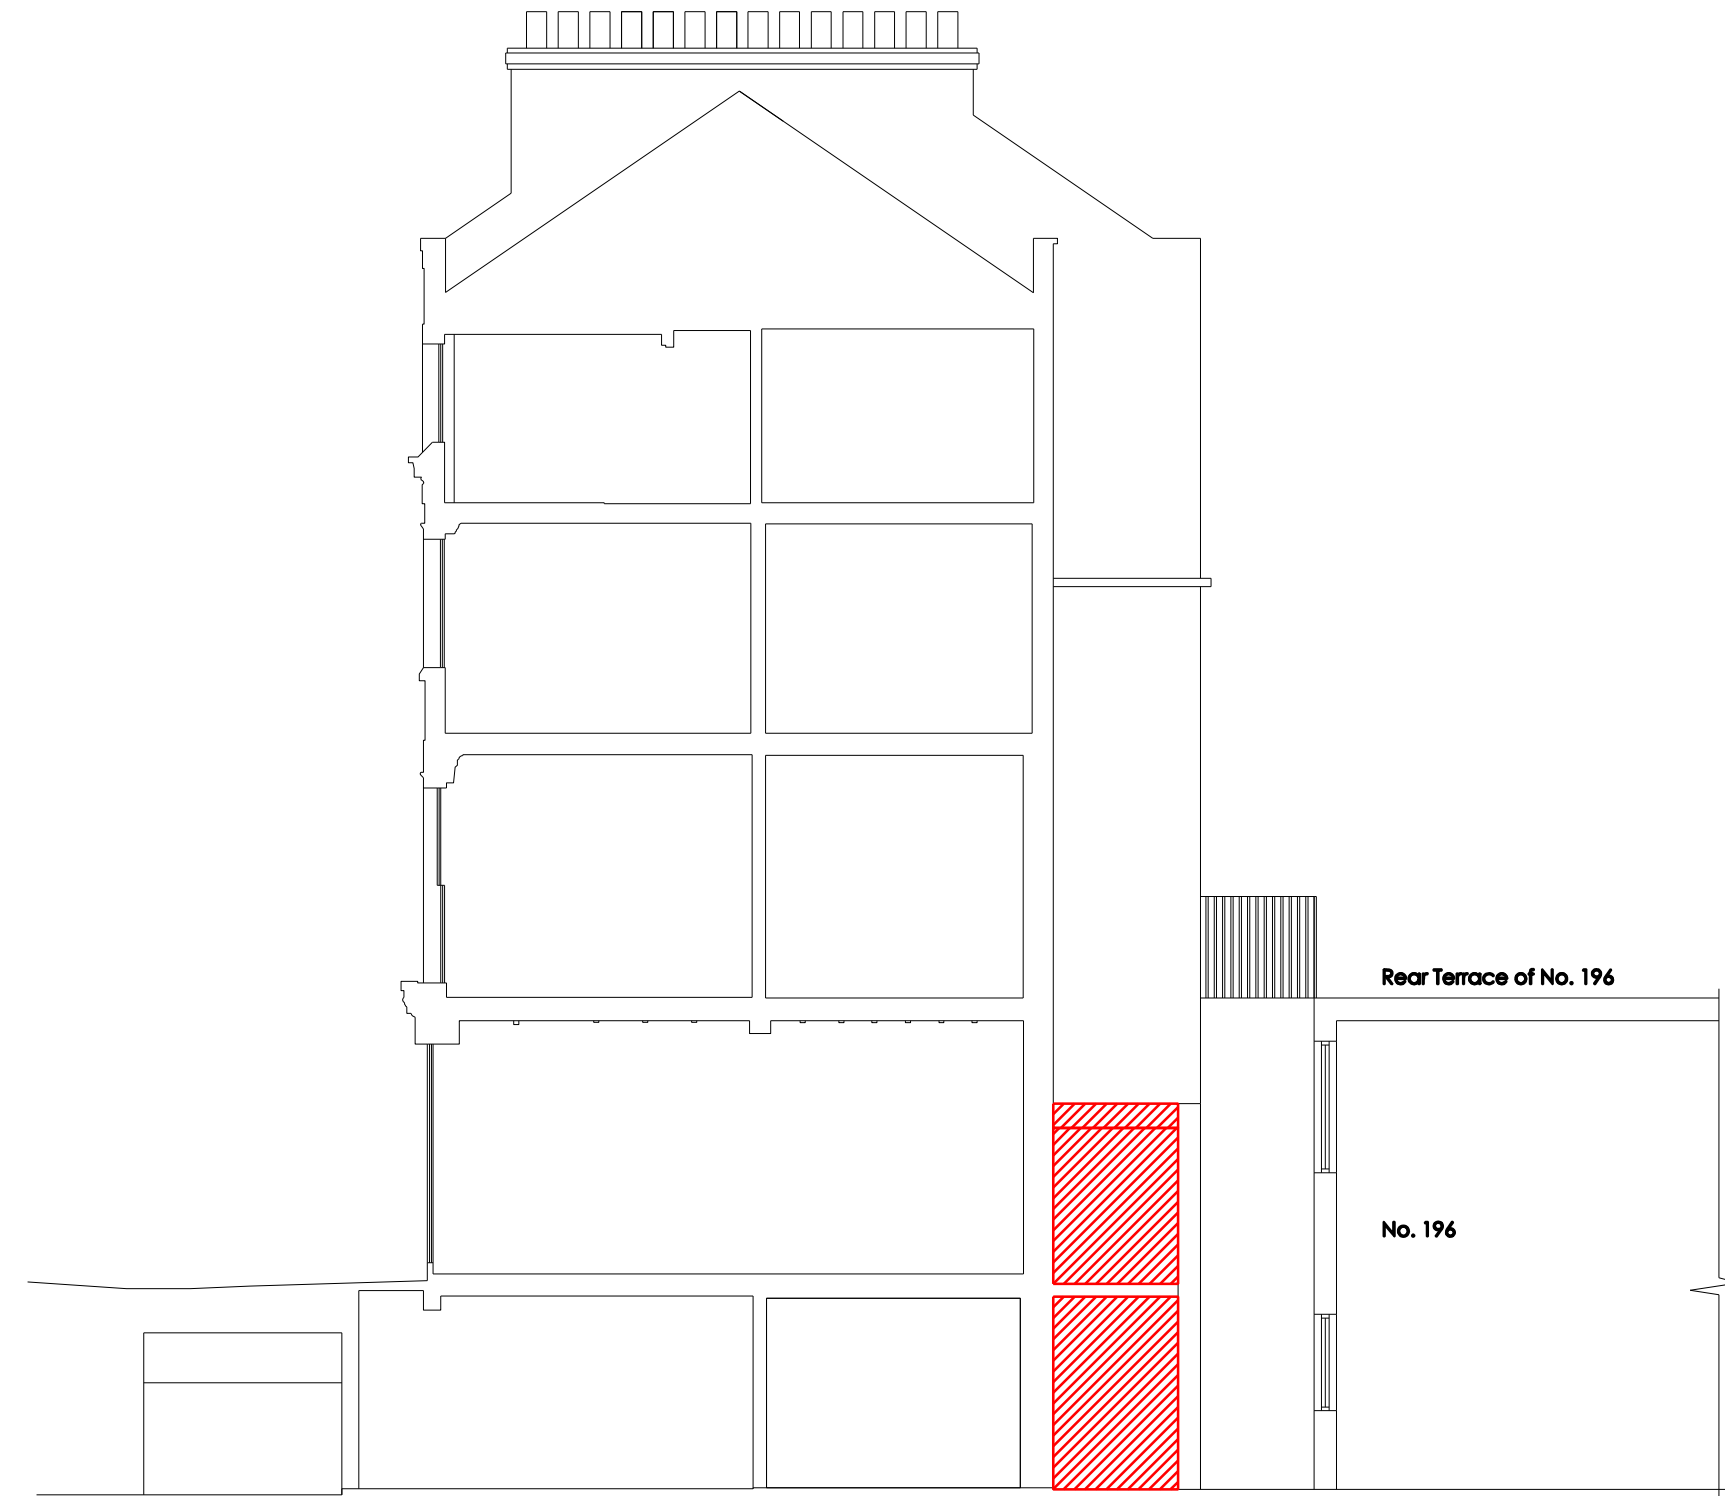

Datum 18.00m

Section A