
**∵** -

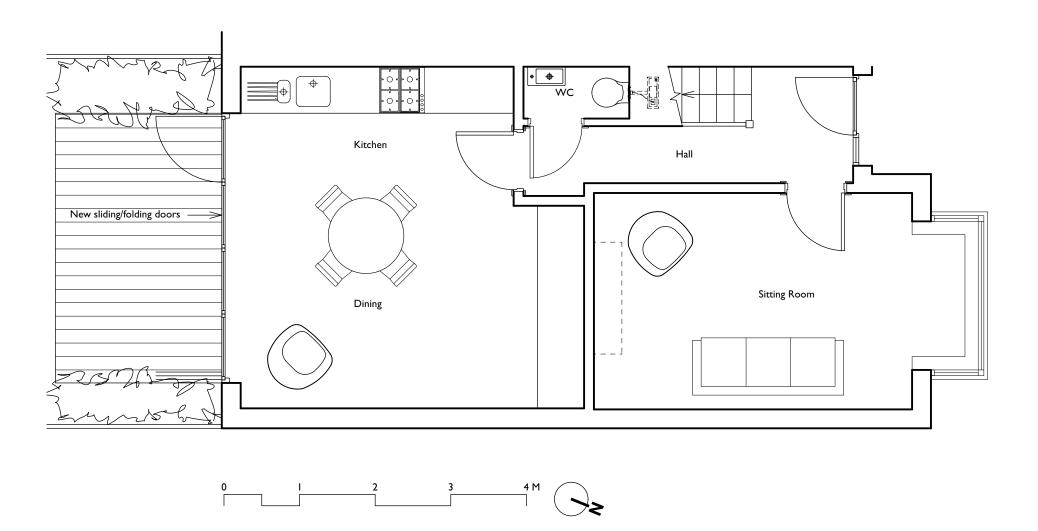

## **PLANNING**

		/ \	
Your Architect Your Home Licensee:  Architect Your Home Islandon	Drawing name: Ground Floor as proposed		
Unit 9, Shoreditch Town Hall, 380 Old St, London EC1V 9LT	Date: June 2022	Job no: 02ISL-521	Drawing no: PA08
Tel: 020 7739 0399 Email: islington@architect-yourhome.com	Scale: 1:50 @ A3	Revision:	Drawn by: TG
Project name: 17 Glenbrook Road NW6 1TN	architectyourhome		
	Architect Your Home Islington Unit 9, Shoreditch Town Hall, 380 Old St, London EC1V 9LT Tel: 020 7739 0399 Email: islington@architect-yourhome.com	Your Architect Your Home Licensee: Architect Your Home Islington Unit 9, Shoreditch Town Hall, 380 Old St, London EC1V 9LT  Tel: 020 7739 0399 Email: islington@architect-yourhome.com  Project name:  Ground Floor a  Date: June 2022  Scale: 1:50 @ A3	Architect Your Home Licensee: Architect Your Home Islington Unit 9, Shoreditch Town Hall, 380 Old St, London EC1V 9LT  Tel: 020 7739 0399 Email: islington@architect-yourhome.com  Project name:  Ground Floor as proposed  Date: June 2022 02ISL-521  Scale: Revision: 1:50 @ A3 -