
this drawing remains the property of fisch design limited and duplication of this drawing in whole or any part is strictly forbidden without prior written permission from fisch design Itd

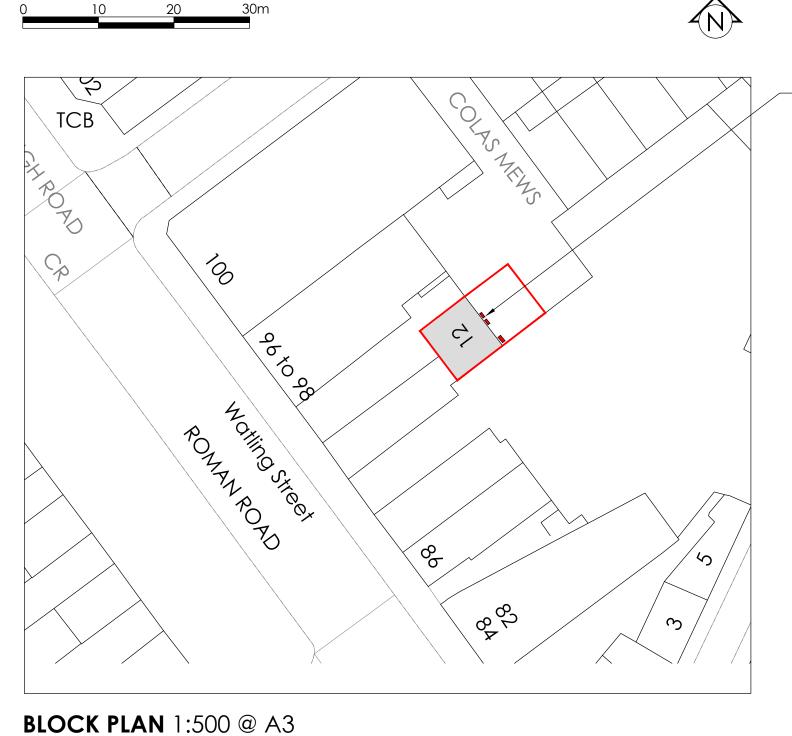

 Proposed AC to be located at the rear of the property within the service yard.

DWG NO: 2037-BP REVISION:
CLIENT: Specsavers

PROJECT: 12 Colas Mews
Kilburn
London
NW6 4LH

TITLE: Block Plan

ORIGIN: **EB** CHECKED: -

SCALE: 1:500@A3 DATE: 28.06.21

fisch
STRUCTURED CREATIVITY

FISCH DESIGN LTD

3 HERITAGE BUSINESS CENTRE

DERBY ROAD, BELPER
DERBYSHIRE, DE56 1SW

+44 (0) 1773 828222 / WWW.FISCHDESIGN.CO.UK / MAIL@FISCHDESIGN.CO.UK