


Planning application 2011-0984-P annotated to demonstrate proposed position of opening windows to front of Flats 2 & 3, 5 Brownlow Mews.
Additional frame element to accommodate opening window is lower than balcony height.

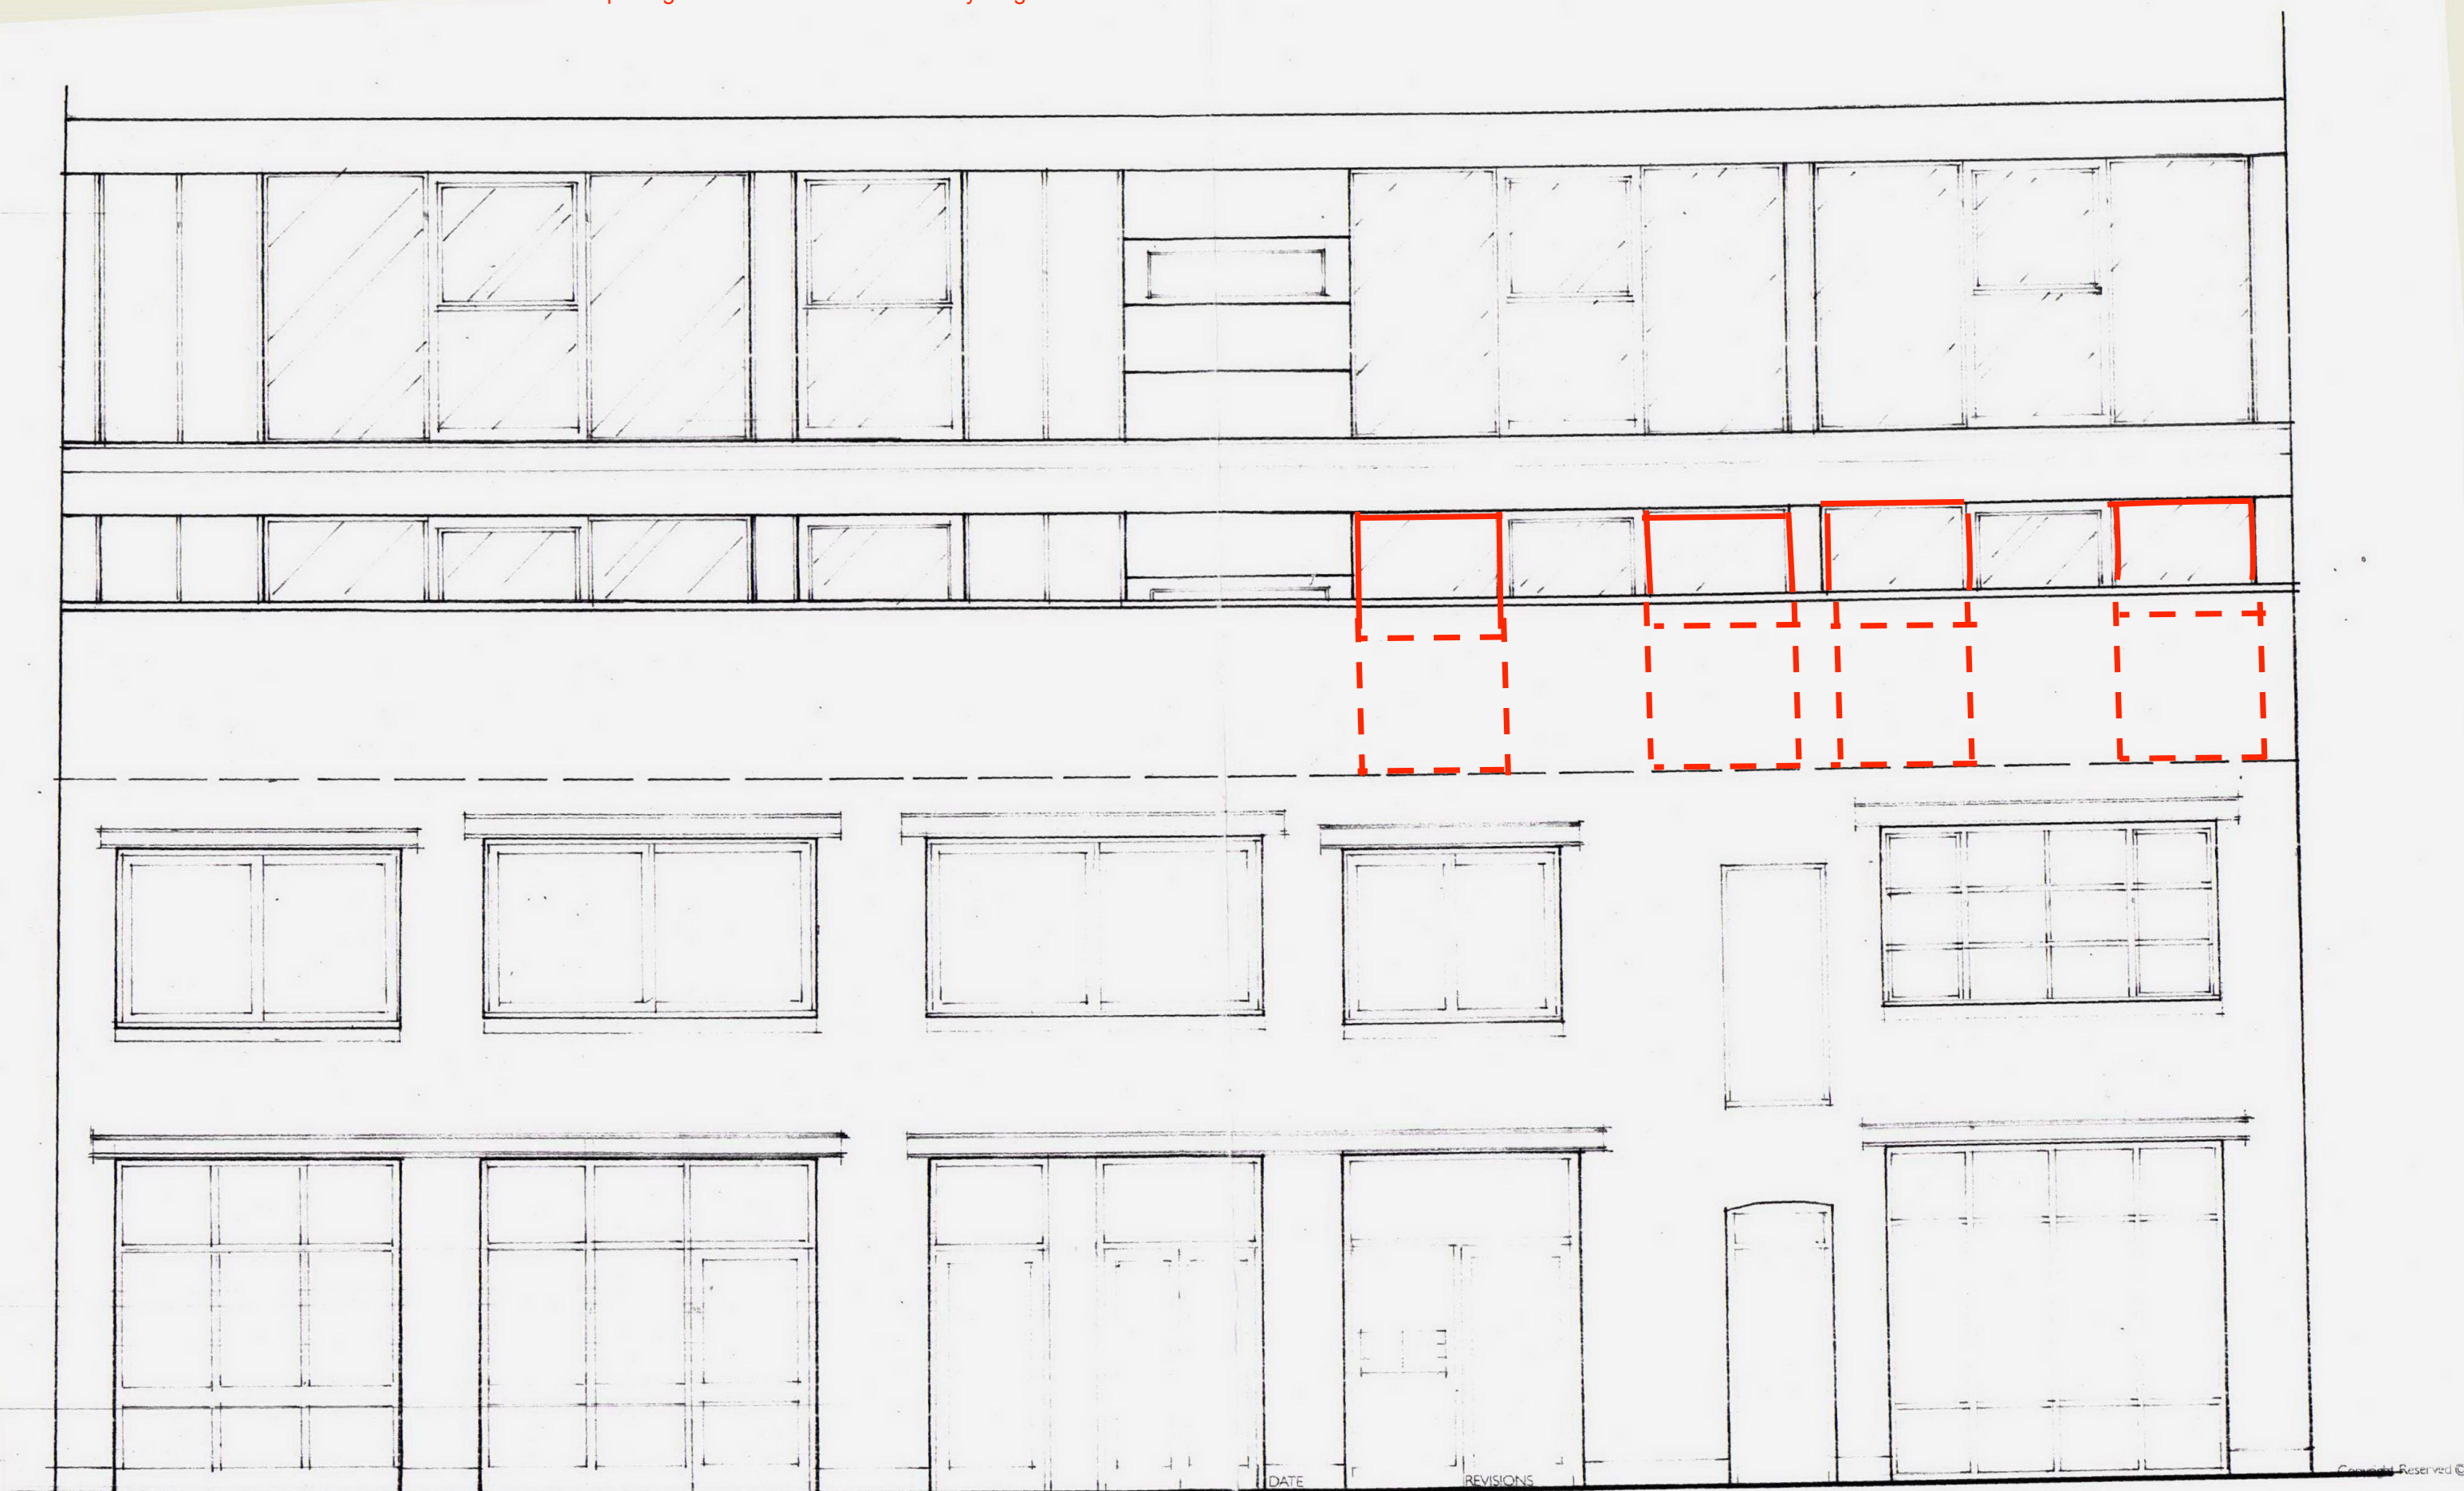

2.12.10 A DETAILS ADDED.



BAILEY LEWIS
ARCHITECTURE INTERIOR DESIGN

OTTER HUT, THE QUAY,
BURNHAM-ON-CROUCH, ESSEX CM8 3AX
TEL: 01621 782002 FAX: 01621 786002

4-8 BROWNLOW MEWS
LONDON WC1

FRONT ELEVATION AS EXISTING

SCALE
1:50

DATE
3.8.10

JOB NO.

DRWG NO. REV.