

1. 15mm ceiling board, spec tbc
2. 190 x 50 sw joists at 400cs with insulation batts inbetween
3. 150mm rigid insulation
4. 20mm sterling board + vapour control membrane, eg Tyvek
5. 3mm Hypalon waterproof membrane taken up 3 courses brickwork
6. Wallbarn geotextile protection layer
7. Wallbarn M_Tray 500 x 500 x 100mm semi intensive modular green roof containing Wallbarn substrate/ growing medium + plants
8. Wallbarn sedum + wildflower mix
9. Wallbarn loose riverstone perimeter
10. roof drainage to hopper head and downpipe
11. exterior tap

JOB.

11 HADLEY STREET
LONDON NW1 8SS

TITLE.

GREEN ROOF DETAILS
SECTION

Scale.

1 : 20 at A3

Date. July '22

Dwg.No.

11HS - C - 10


Rev.

Copyright Beevor Mull Architects LLP



Architects

The Studio
Wennington
Cams PE28 2LY01487-773259
mull.mull@virgin.net

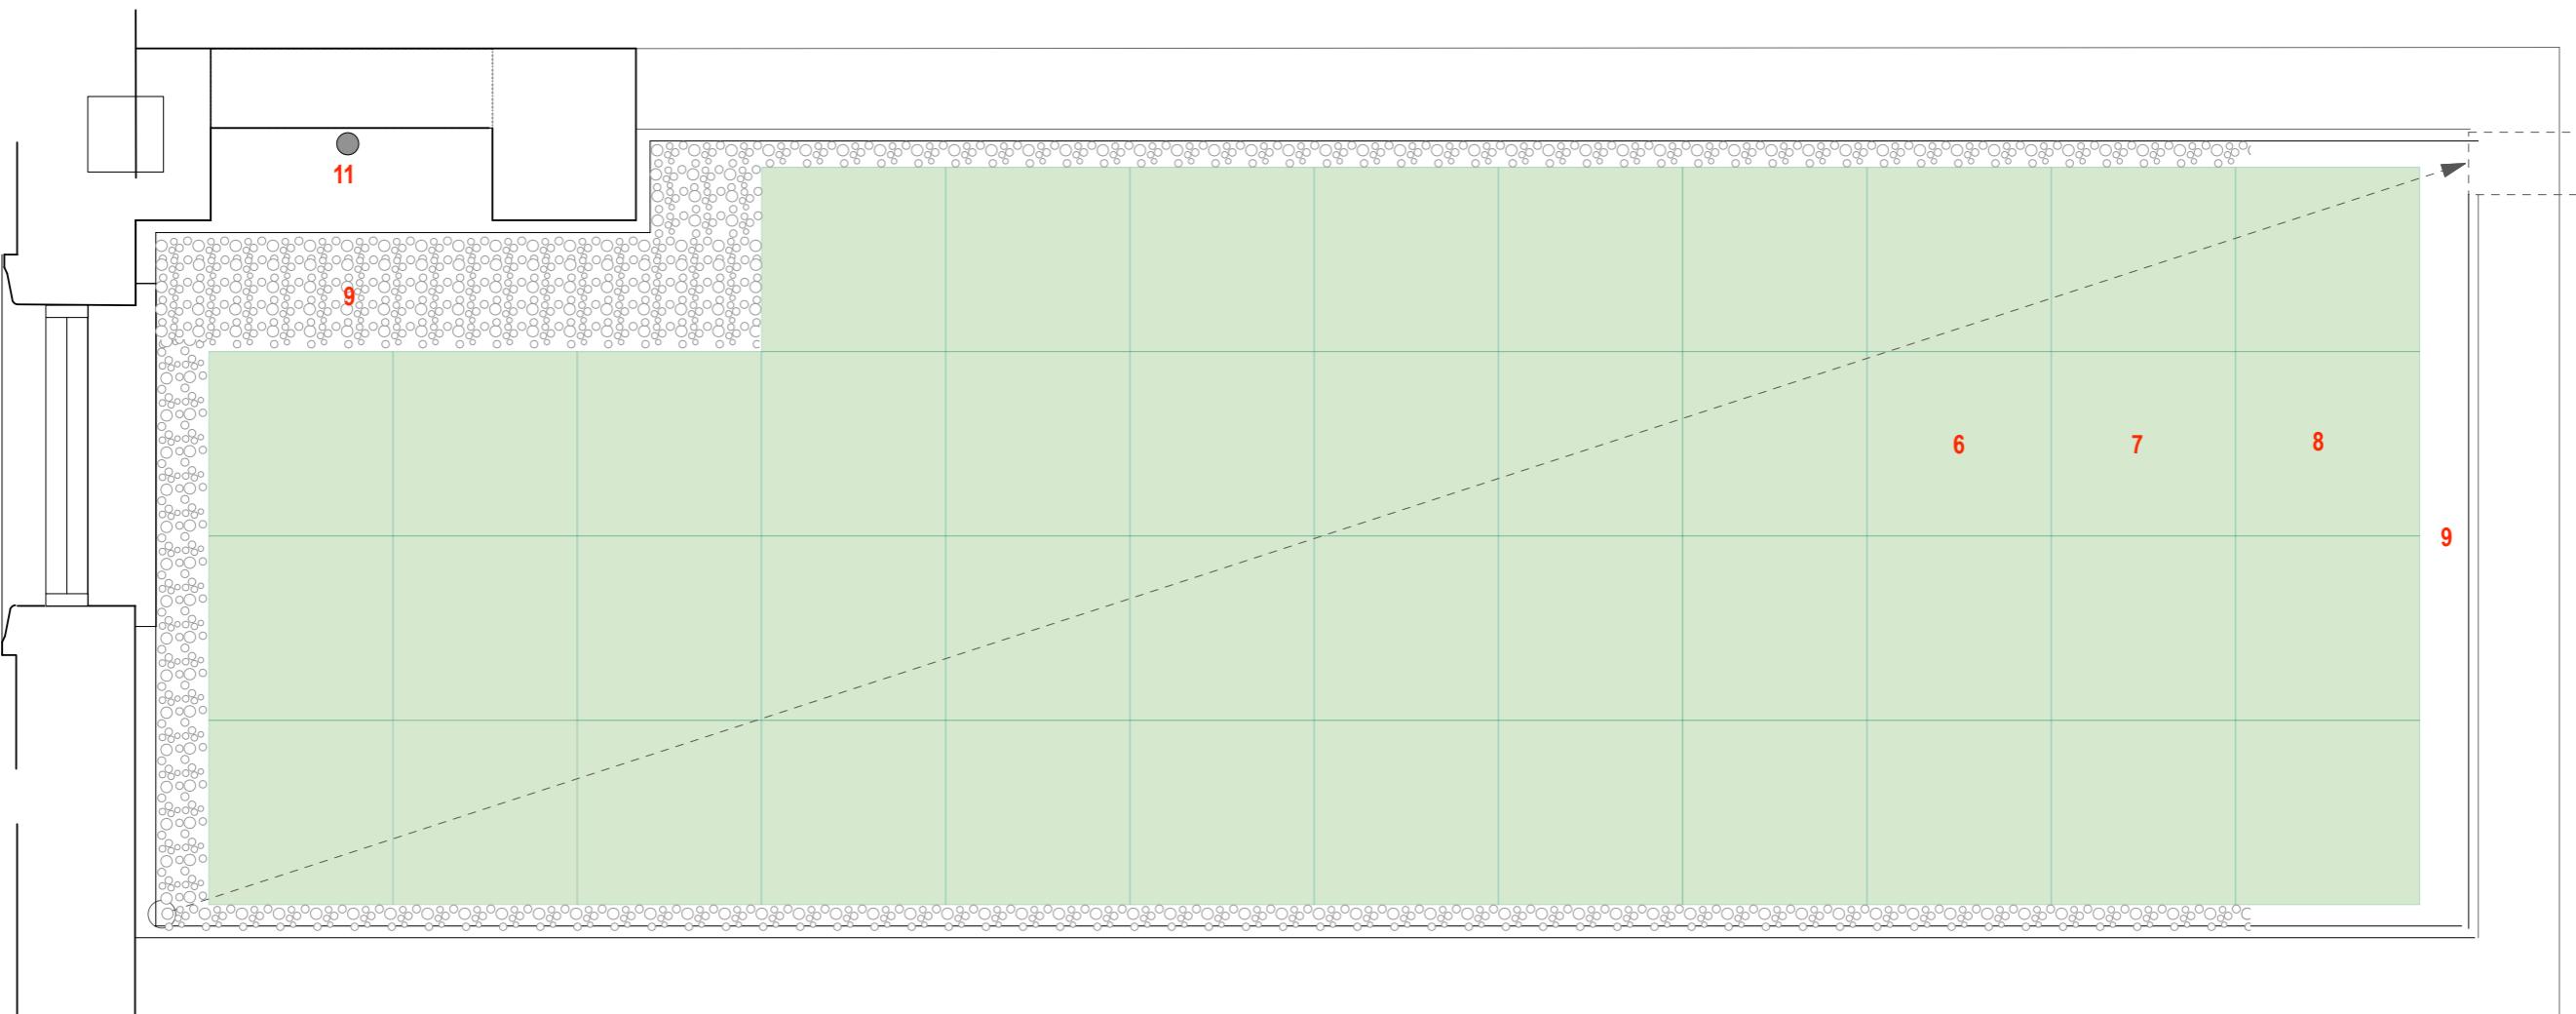

1. 15mm ceiling board, spec tbc
2. 190 x 50 sw joists at 400cs with insulation batts inbetween
3. 150mm rigid insulation
4. 20mm sterling board + vapour control membrane, eg Tyvek
5. 3mm Hypalon waterproof membrane taken up 3 courses brickwork
6. Wallbarn geotextile protection layer
7. Wallbarn M_Tray 500 x 500 x 100mm semi intensive modular green roof containing Wallbarn substrate/ h-growing medium + plants
8. Wallbarn sedum + wildflower mix
9. Wallbarn loose riverstone perimeter
10. roof drainage to hopper head and downpipe
11. exterior tap

JOB.

11 HADLEY STREET
LONDON NW1 8SS

TITLE.

GREEN ROOF DETAILS
PLAN

Scale.

1 : 20 at A3

Date. July '22

Dwg.No.

11HS - C - 11

Rev

Copyright Beevor Mull Architects LLP



Architects

The Studio
Wennington
Cambs PE28 2LY

01487-773259
mull.mull@virgin.net