



1:100
A3

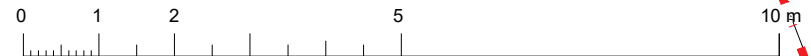

Alvanley Gardens

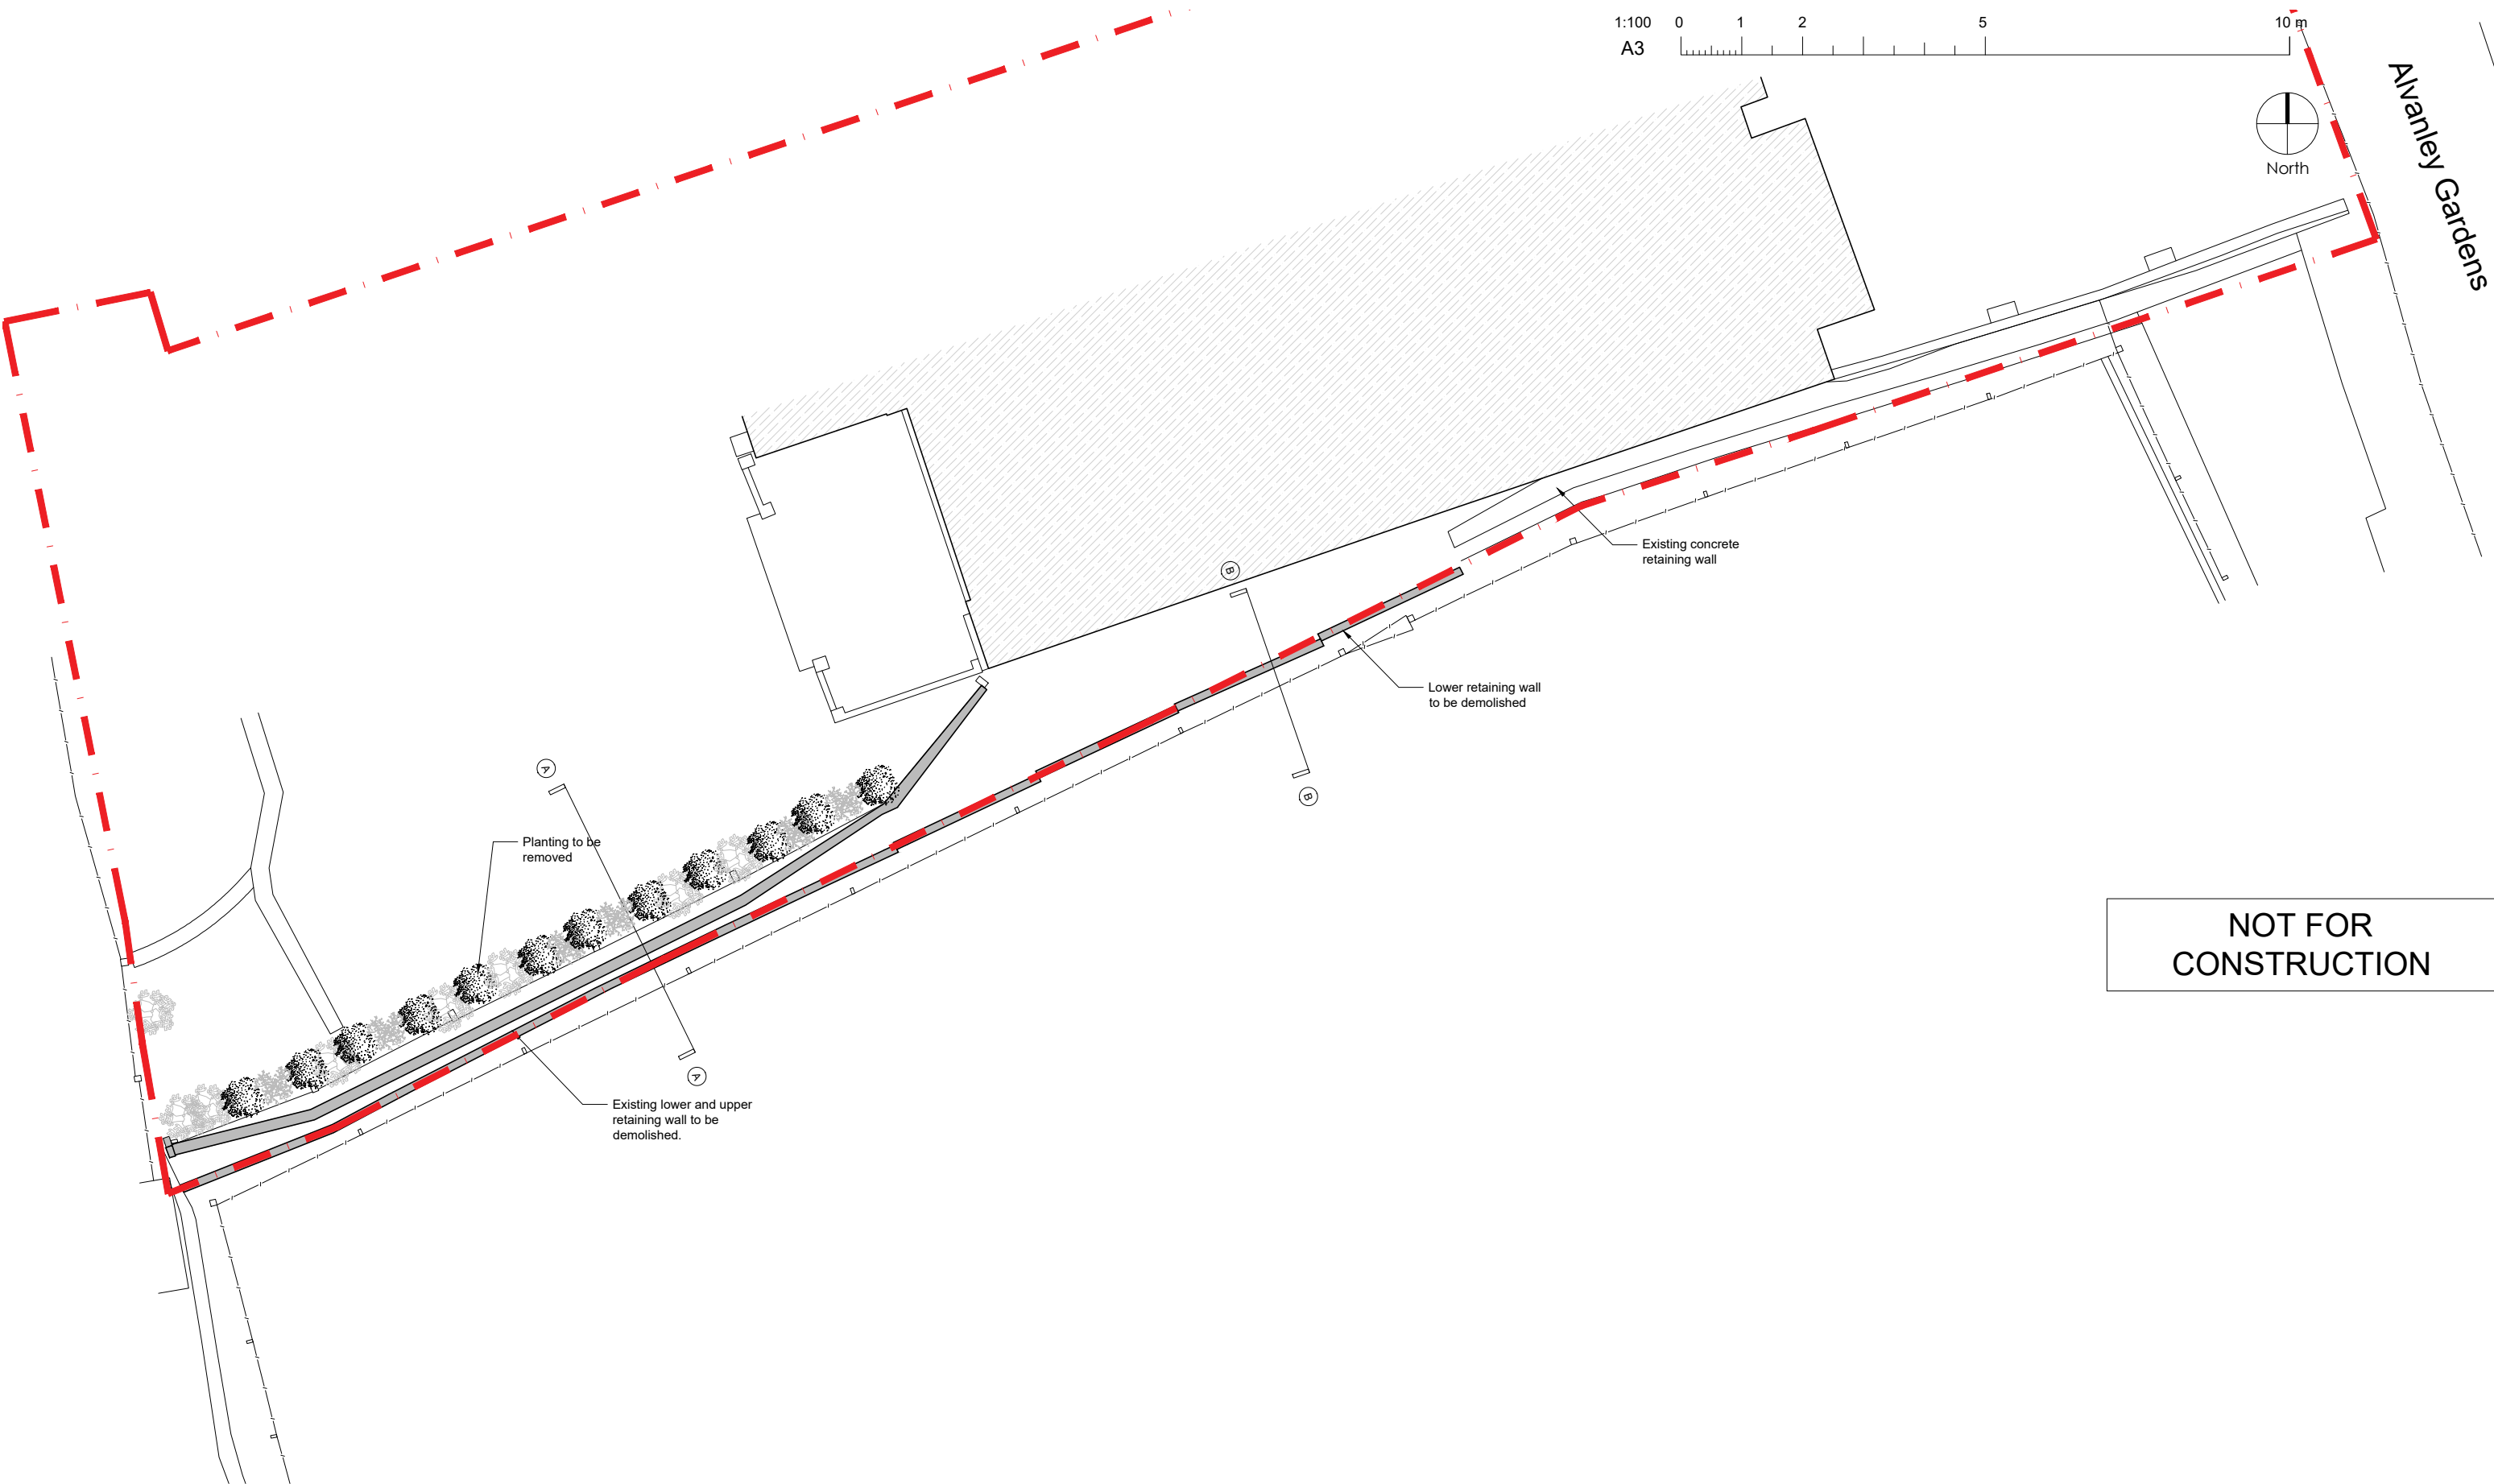

**NOT FOR
CONSTRUCTION**

1 Ground Floor
1:100

General Notes:

- Copyright of this drawing remains the sole property of Cooley Architects unless otherwise assigned in writing.
- Do not scale from this drawing, figured dimensions are to be worked in all cases with any discrepancies reported to the Architect prior to commencement of any work.
- Setting-out is based on outline survey only. All dimensions to be checked on site prior to construction/ordering.
- All dimensions are in millimeters unless otherwise stated.
- All drawings to be read in colour
- This drawing is to be read in conjunction with all relevant drawings and specification.

CLIENT
Janet Weisz

PROJECT
24 Alvanley Gardens
London, NW6 1JD

DRAWN BY	CHECKED BY	SIZE	SCALE
JC	RC	A3	1:100

DRAWING TITLE
Existing Plan

DATE	STATUS
June 22	Planning

REV	BY	DESCRIPTION	CKD	DATE
A	JC	New Drawing	RC	16.06.22

DRAWING No
AAM - CYA - AA - 00 - DR - A - 00002

REV
A

HomeStudio
by **Cooley | Architects**

Suite 112, 14 Hatherley Mews, London, E17 4QP
t: 020 3176 4481
e: info@cooleyarchitects.com