



1 Elevation
1:100

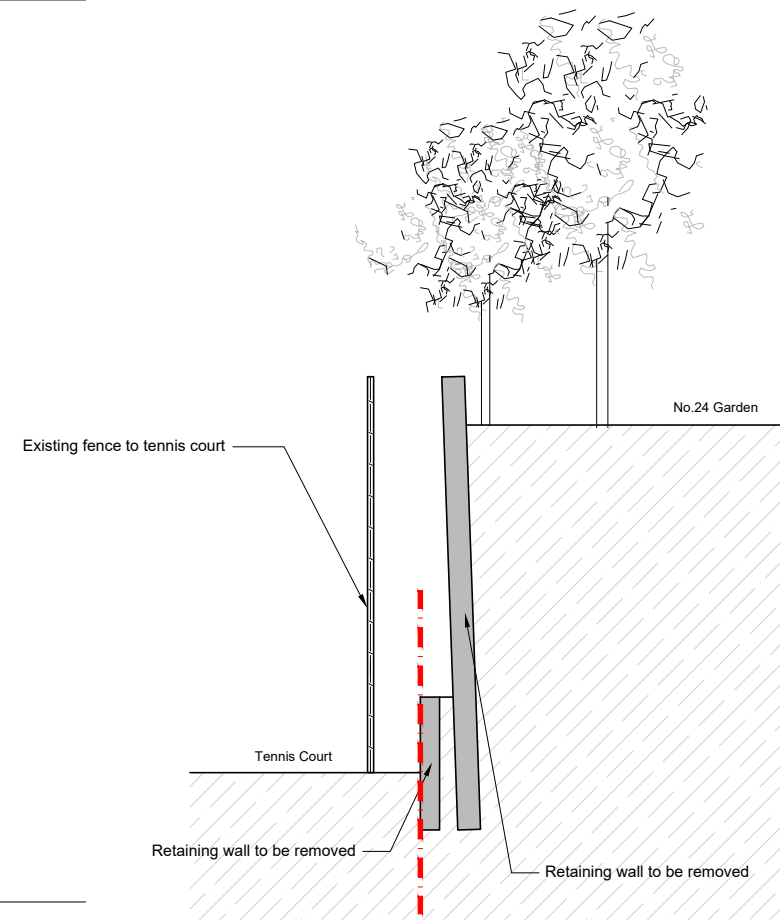

2 Section A
1:50

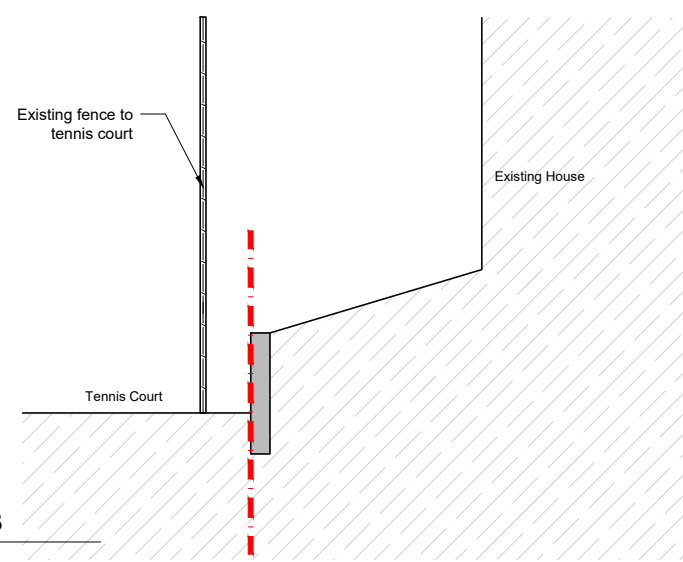

3 Section B
1:50

NOT FOR CONSTRUCTION

General Notes:
 1. Copyright of this drawing remains the sole property of Cooley Architects unless otherwise assigned in writing.
 2. Do not scale from this drawing, figured dimensions are to be worked in all cases with any discrepancies reported to the Architect prior to commencement of any work.

3. Setting-out is based on outline survey only. All dimensions to be checked on site prior to construction/ordering.
 4. All dimensions are in millimeters unless otherwise stated.
 5. All drawings to be read in colour
 6. This drawing is to be read in conjunction with all relevant drawings and specification.

CLIENT
Janet Weisz
 PROJECT
24 Alvanley Gardens
 London, NW6 1JD
 DRAWN BY: JC
 CHECKED BY: RC
 SIZE: A3
 SCALE: 1:100

DRAWING TITLE
Existing Elevation and Section A&B
 DATE: June 22
 STATUS: Planning

A	JC	New Drawing	RC	16.06.22
REV	BY	DESCRIPTION	CKD	DATE
DRAWING No			REV	
AAM - CYA - AA - ZZ - DR - A - 00003			A	

HomeStudio
 by **Cooley | Architects**
 Suite 112, 14 Hatherley Mews, London, E17 4QP
 t: 020 3176 4481
 e: info@cooleyarchitects.com