

CAROLYN SQUIRE  
DIP ARCH RIBA  
122 CHURCH WALK  
LONDON N16 8QW  
TEL 020 7254 0624  
FAX 020 7503 9769

JOB No: 2210/8 A


DATE: JUN 22

SCALE: 1:100 @ A3

PROJECT: 13 ESTEVE ROAD  
NW3 2JX

DRAWING: PROPOSED SECTIONS

REV A 28 JULY DIMS OF PANELS ADDED

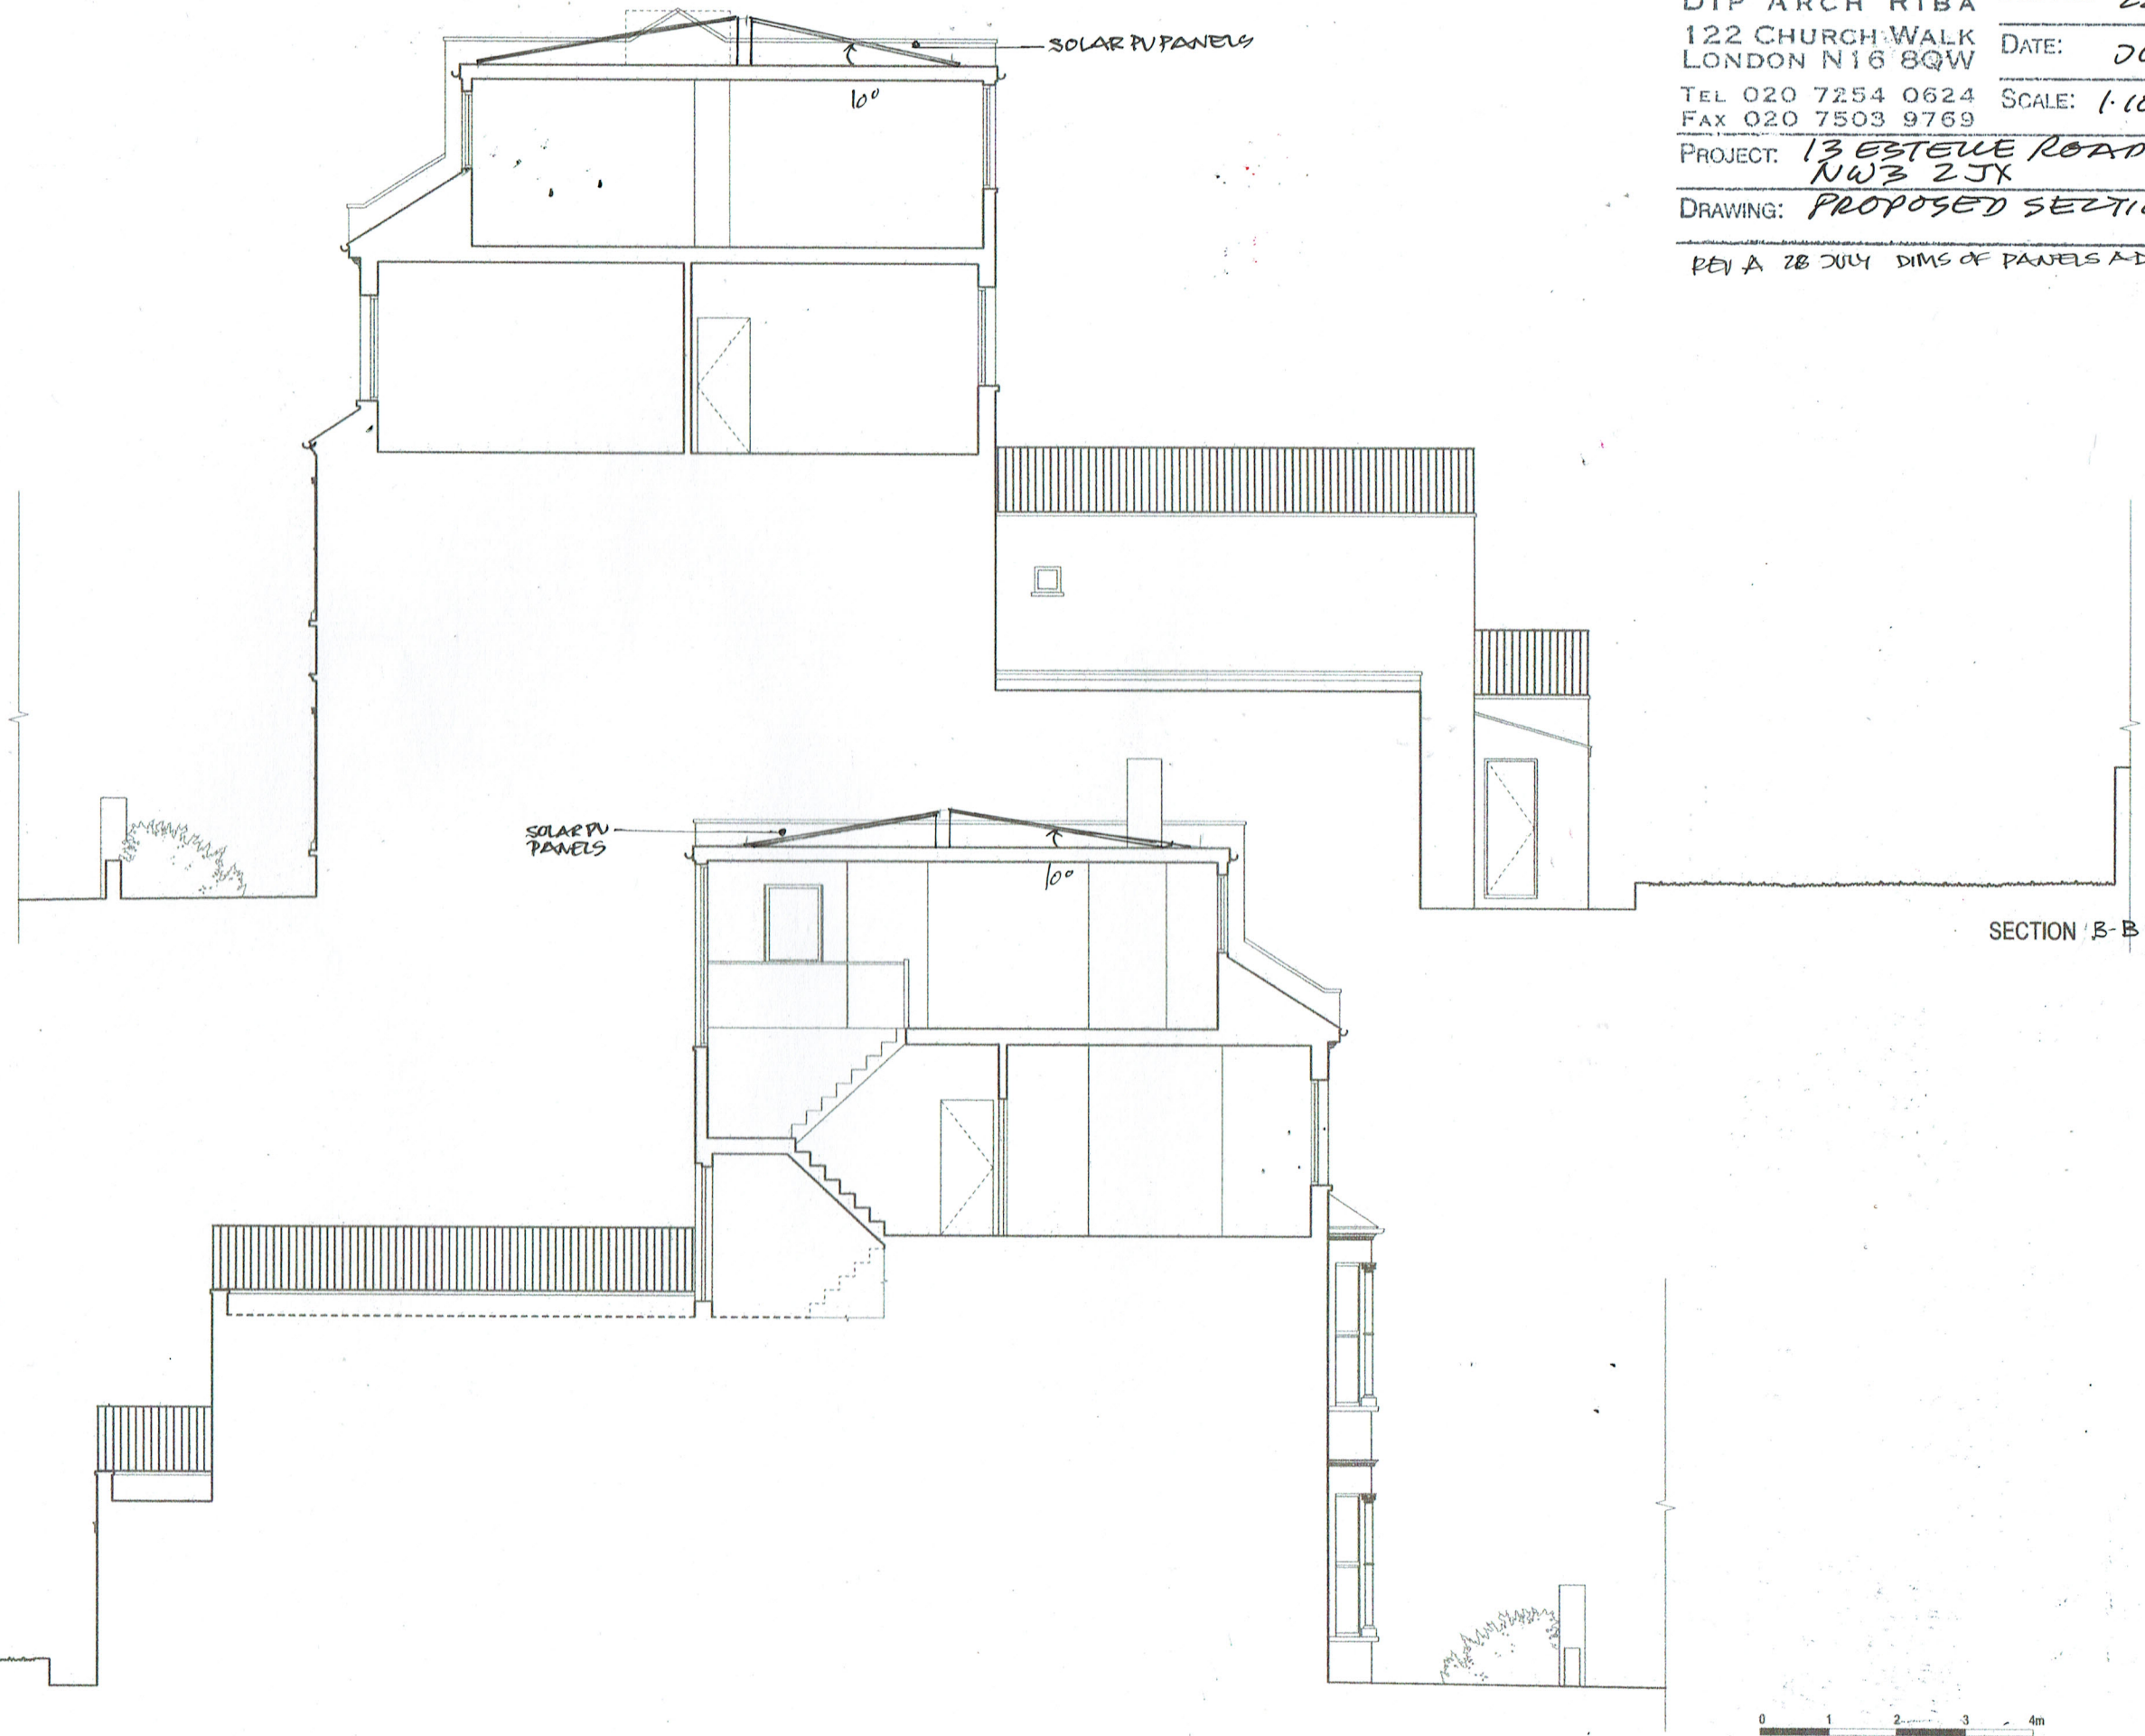

SECTION A-A

SECTION B-B

