
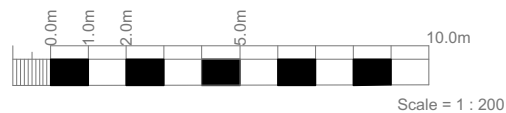
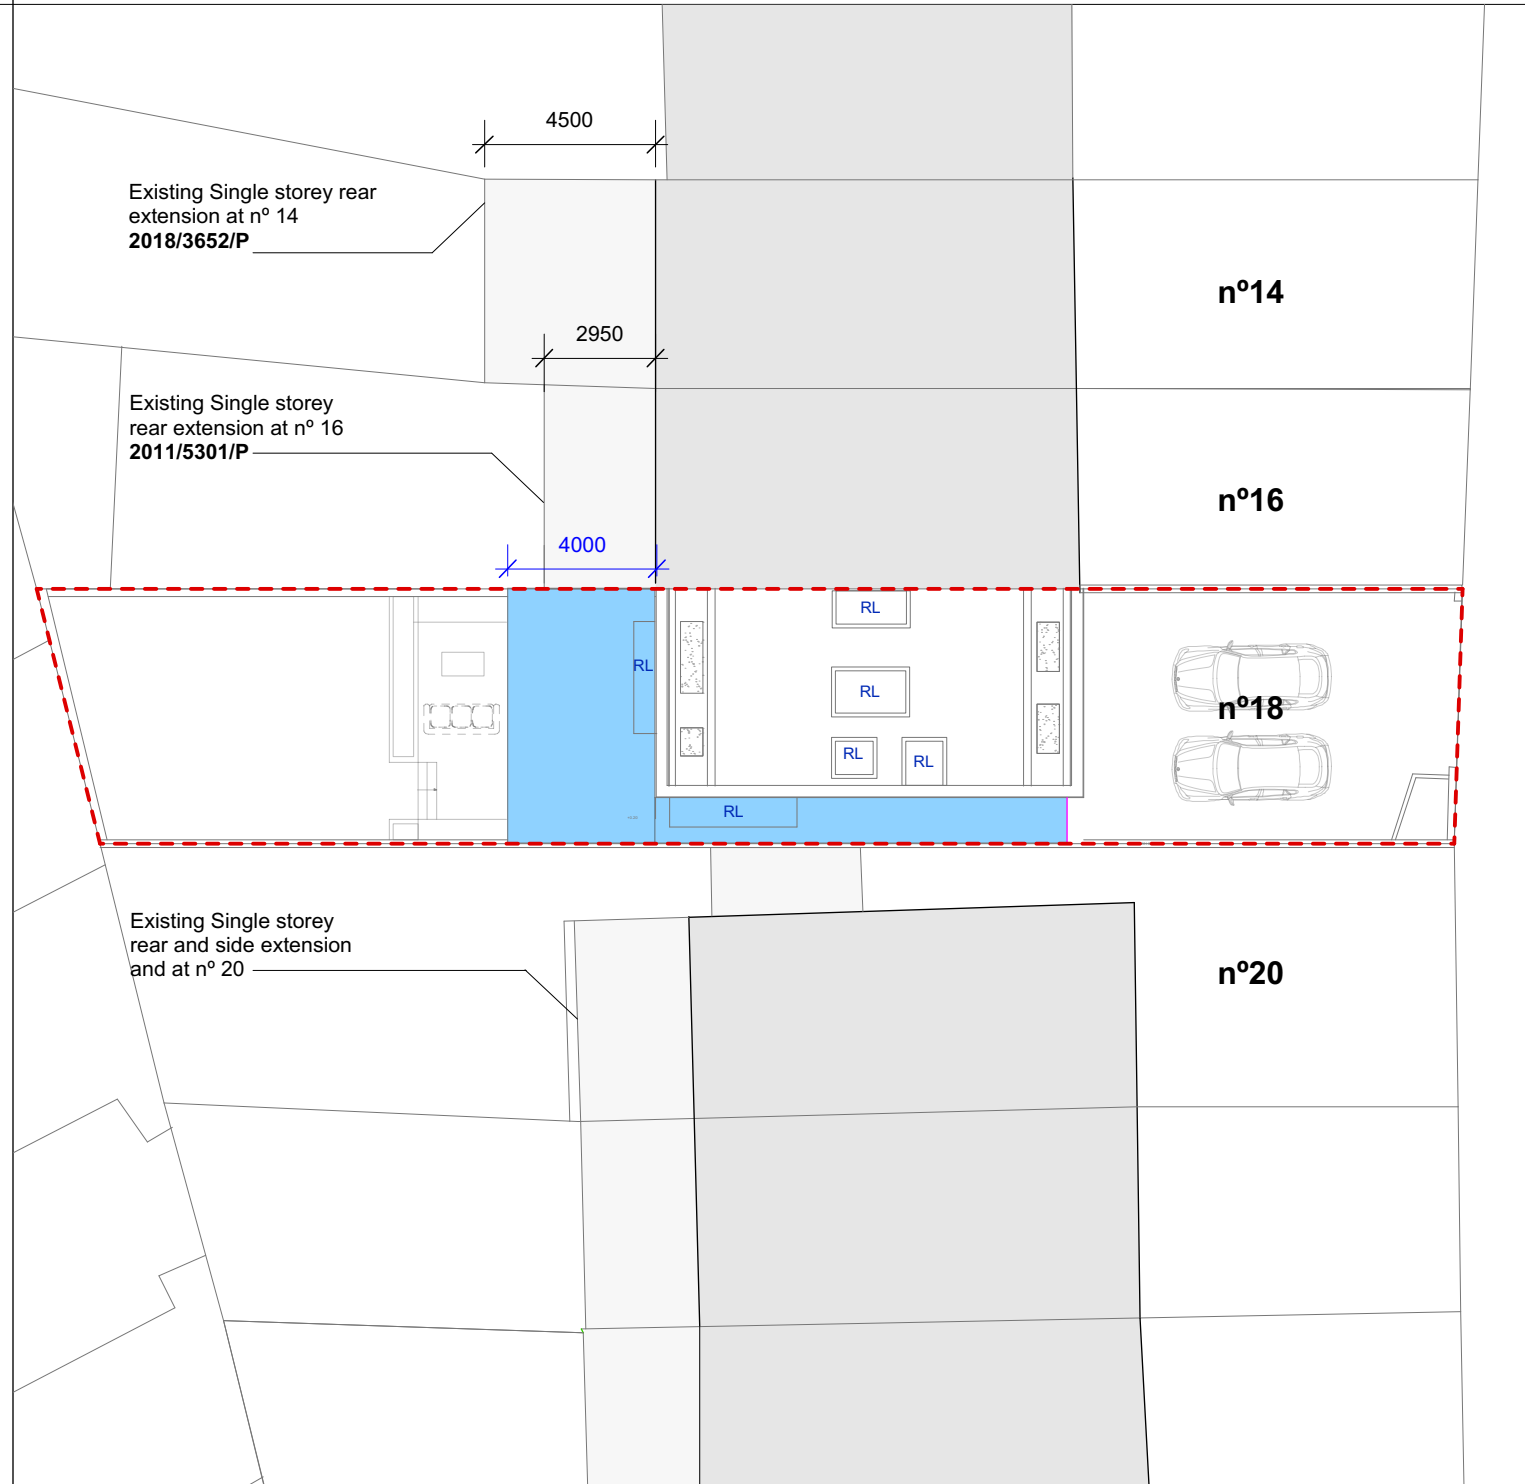


EXISTING BLOCK PLAN 1/200

PROPOSED BLOCK PLAN 1/200

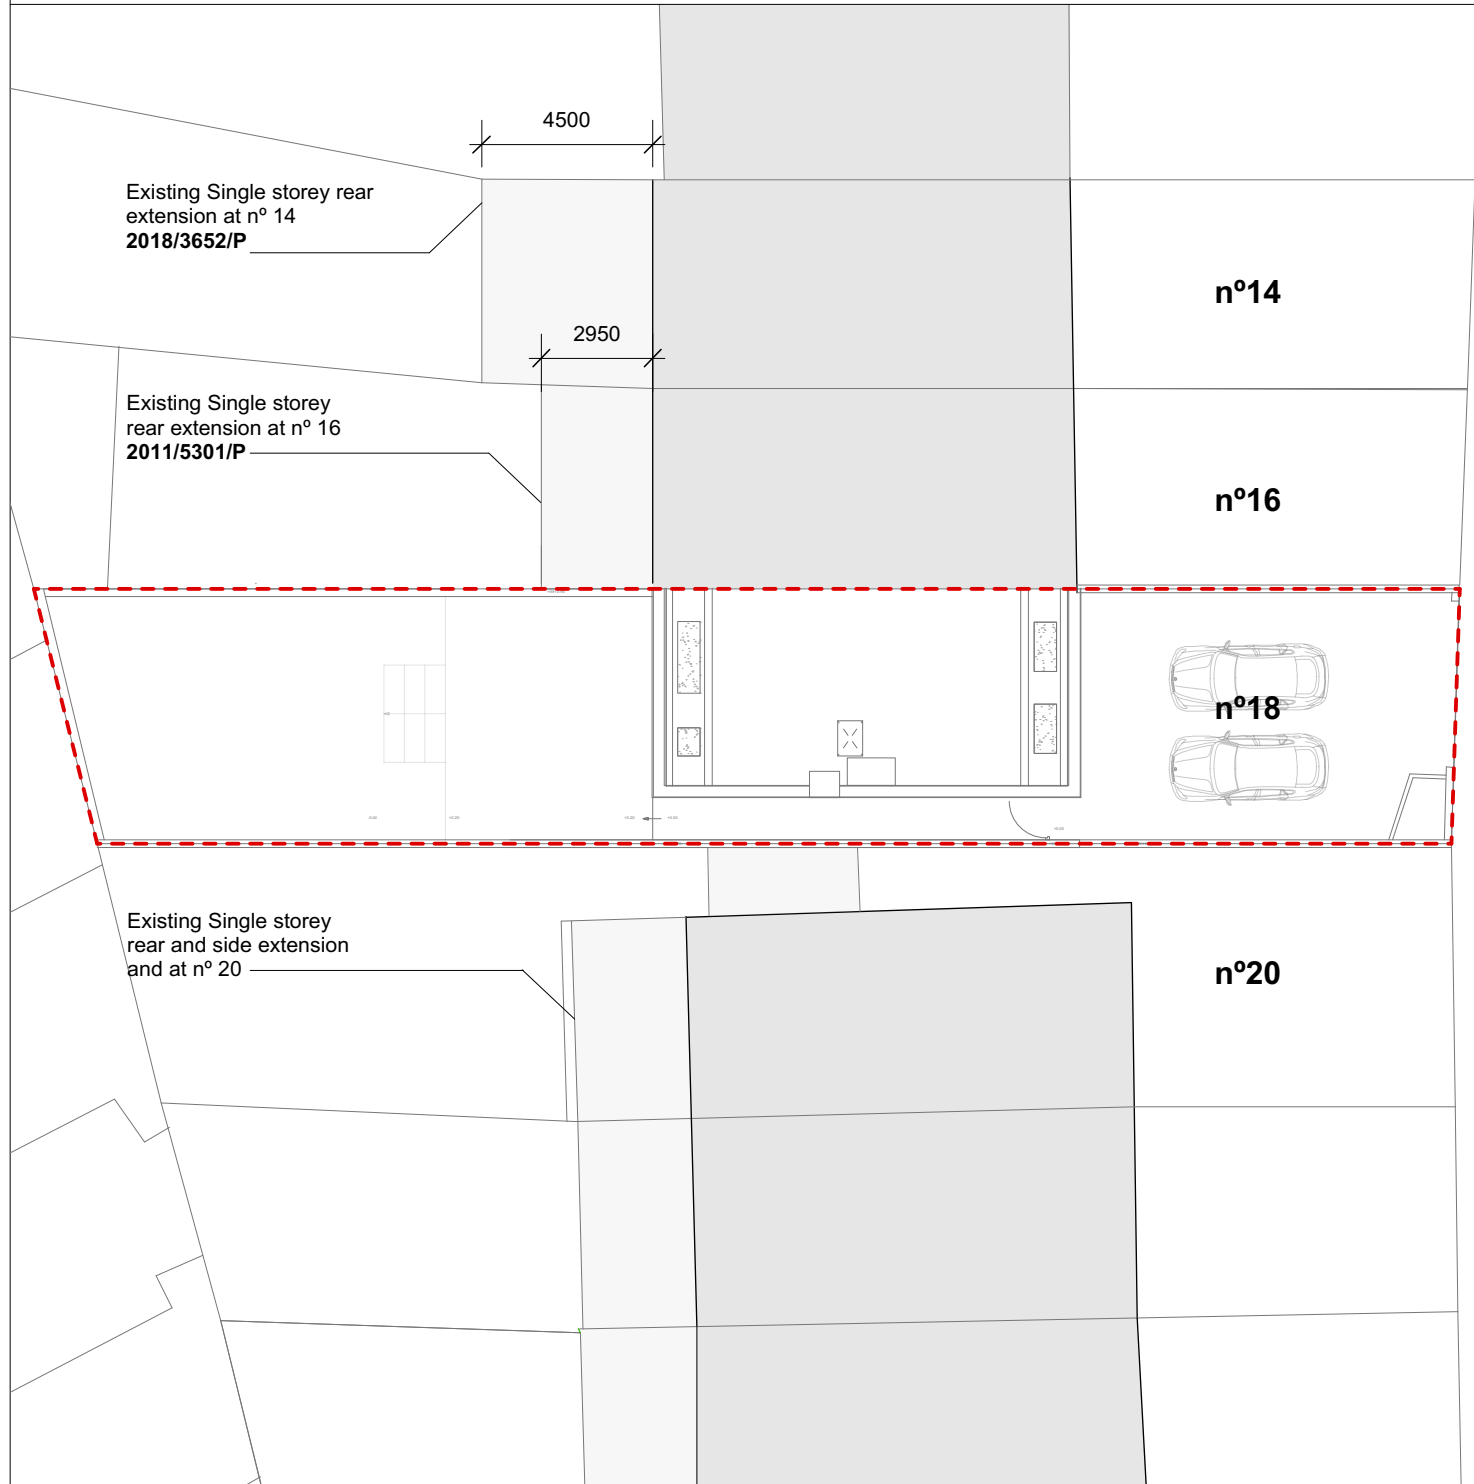

RL Proposed Single Storey Extensions
RL Proposed Flat Roof Lights

project 18 Belsize Road NW6 4RD

for Ayesha Ali

title Block Plan

status Planning

scale 1/200

size A3

drawing number 22001-0-002

rev. -P2



ALEZ
 Architects
 alez.co.uk