



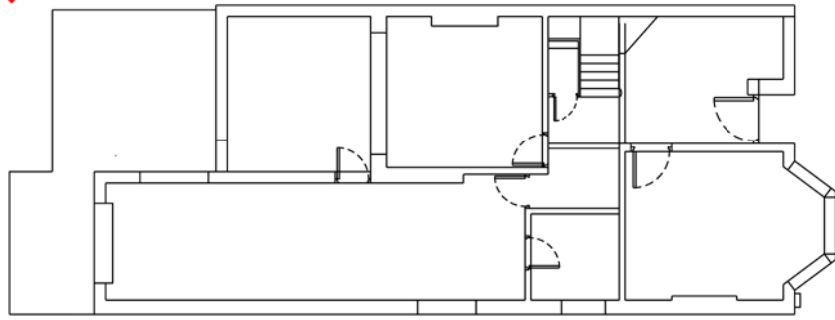

① Keyplan NTS

LINE INDICATES
INDICATIVE OUTLINE
OF 48 CREDITON HILL

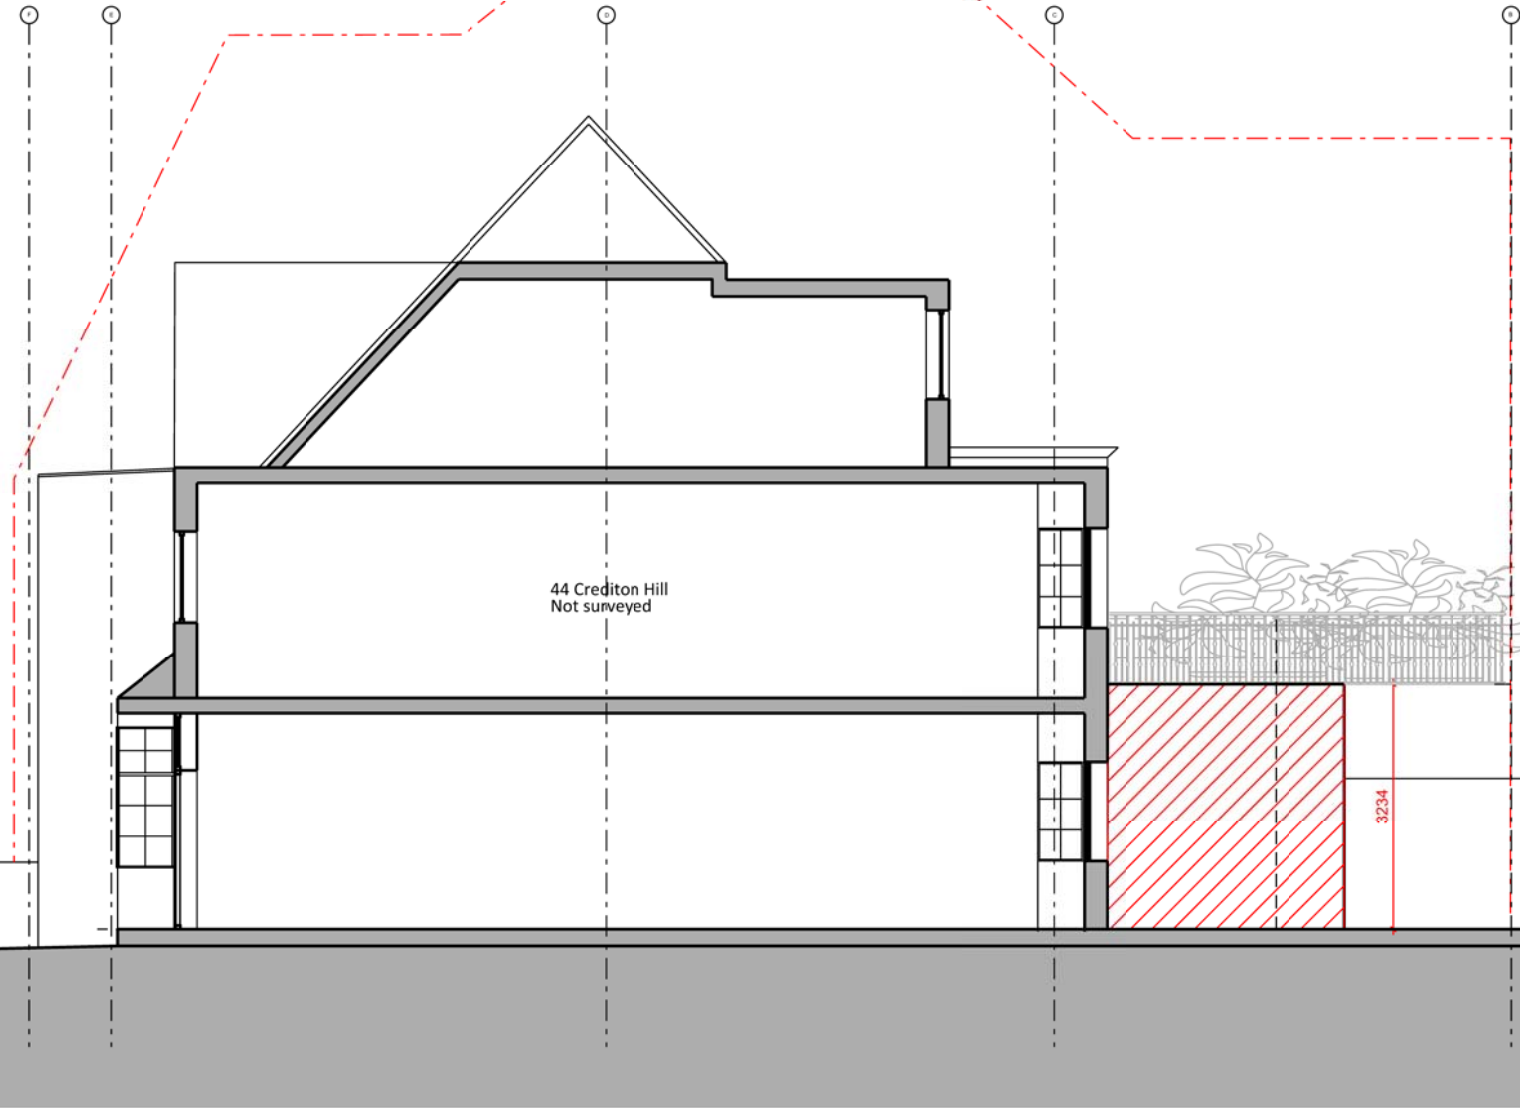

② Section CC Proposed 1:100

Rev	Date	Reason
-----	------	--------

NOTES

 New Extension



PROJECT 46 Crediton Hill, London NW6 1HR

CLIENT Shrira and Manoj Tulsiani

DRAWING TITLE Section CC Proposed

SCALE 1:100@A3

JOB NO 0370 DRAWN BY JS

DRAWING NO (40)23 REVISION

DATE Feb 22 STATUS Planning