




IMPORTANT NOTES

LA ARCHITECTS OWN THE COPYRIGHT OF THIS DRAWING. THIS DRAWING IS NOT TO BE USED, ALTERED, CHANGED BY ANY OTHER PARTY WITHOUT WRITTEN CONSENT FROM LA ARCHITECTS.

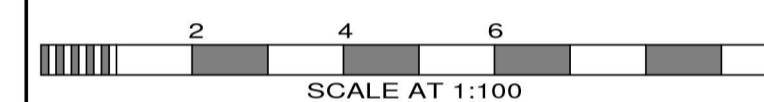

PLANNING

No. Date By Contents

WWW.LEESARCHITECTS.CO.UK

Revisions



EMAIL: STUART@LEESARCHITECTS.CO.UK TEL: 07581475019

Site Address

LAND TO THE REAR OF
38 HILLFIELD ROAD
LONDON
NW6 1PZ

Job Title

CONVERSION AND EXTENSION
OF GARAGE INTO NEW
DWELLING

Drawing Title

PROPOSED SIDE
ELEVATIONS

Scale 1:100
A1 Date 07/22 Drawn by SB

Paper Size A1 Drawn by 30HF 005 Rev.

OUTLINE OF
EXISTING HOUSE



PROPOSED SECTION

OUTLINE OF
EXISTING HOUSE



PROPOSED SIDE ELEVATION

OUTLINE OF
EXISTING HOUSE



PROPOSED SIDE ELEVATION