



NOTE:

These drawings are to be used for planning application purposes only.

This drawing should be cross referenced with the associated plans 4583/006B-007C.

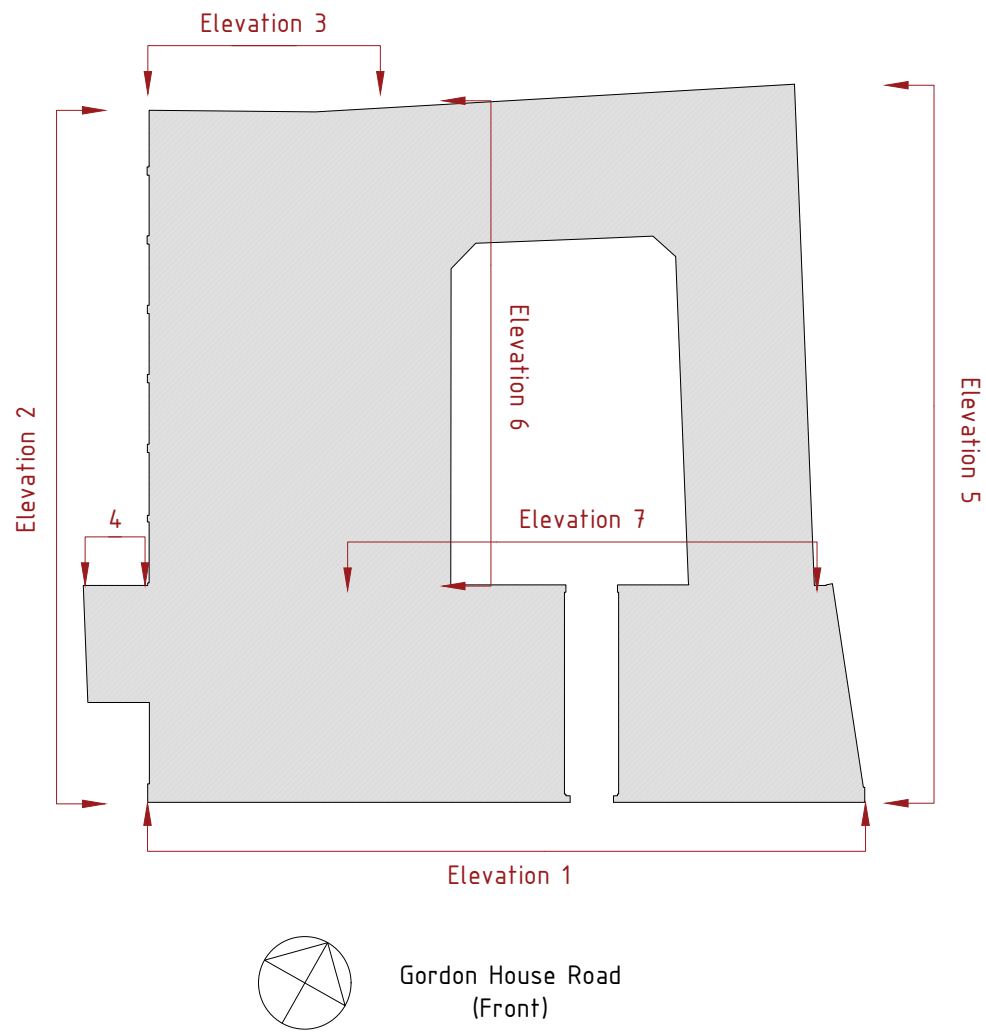

Existing Elevation 6

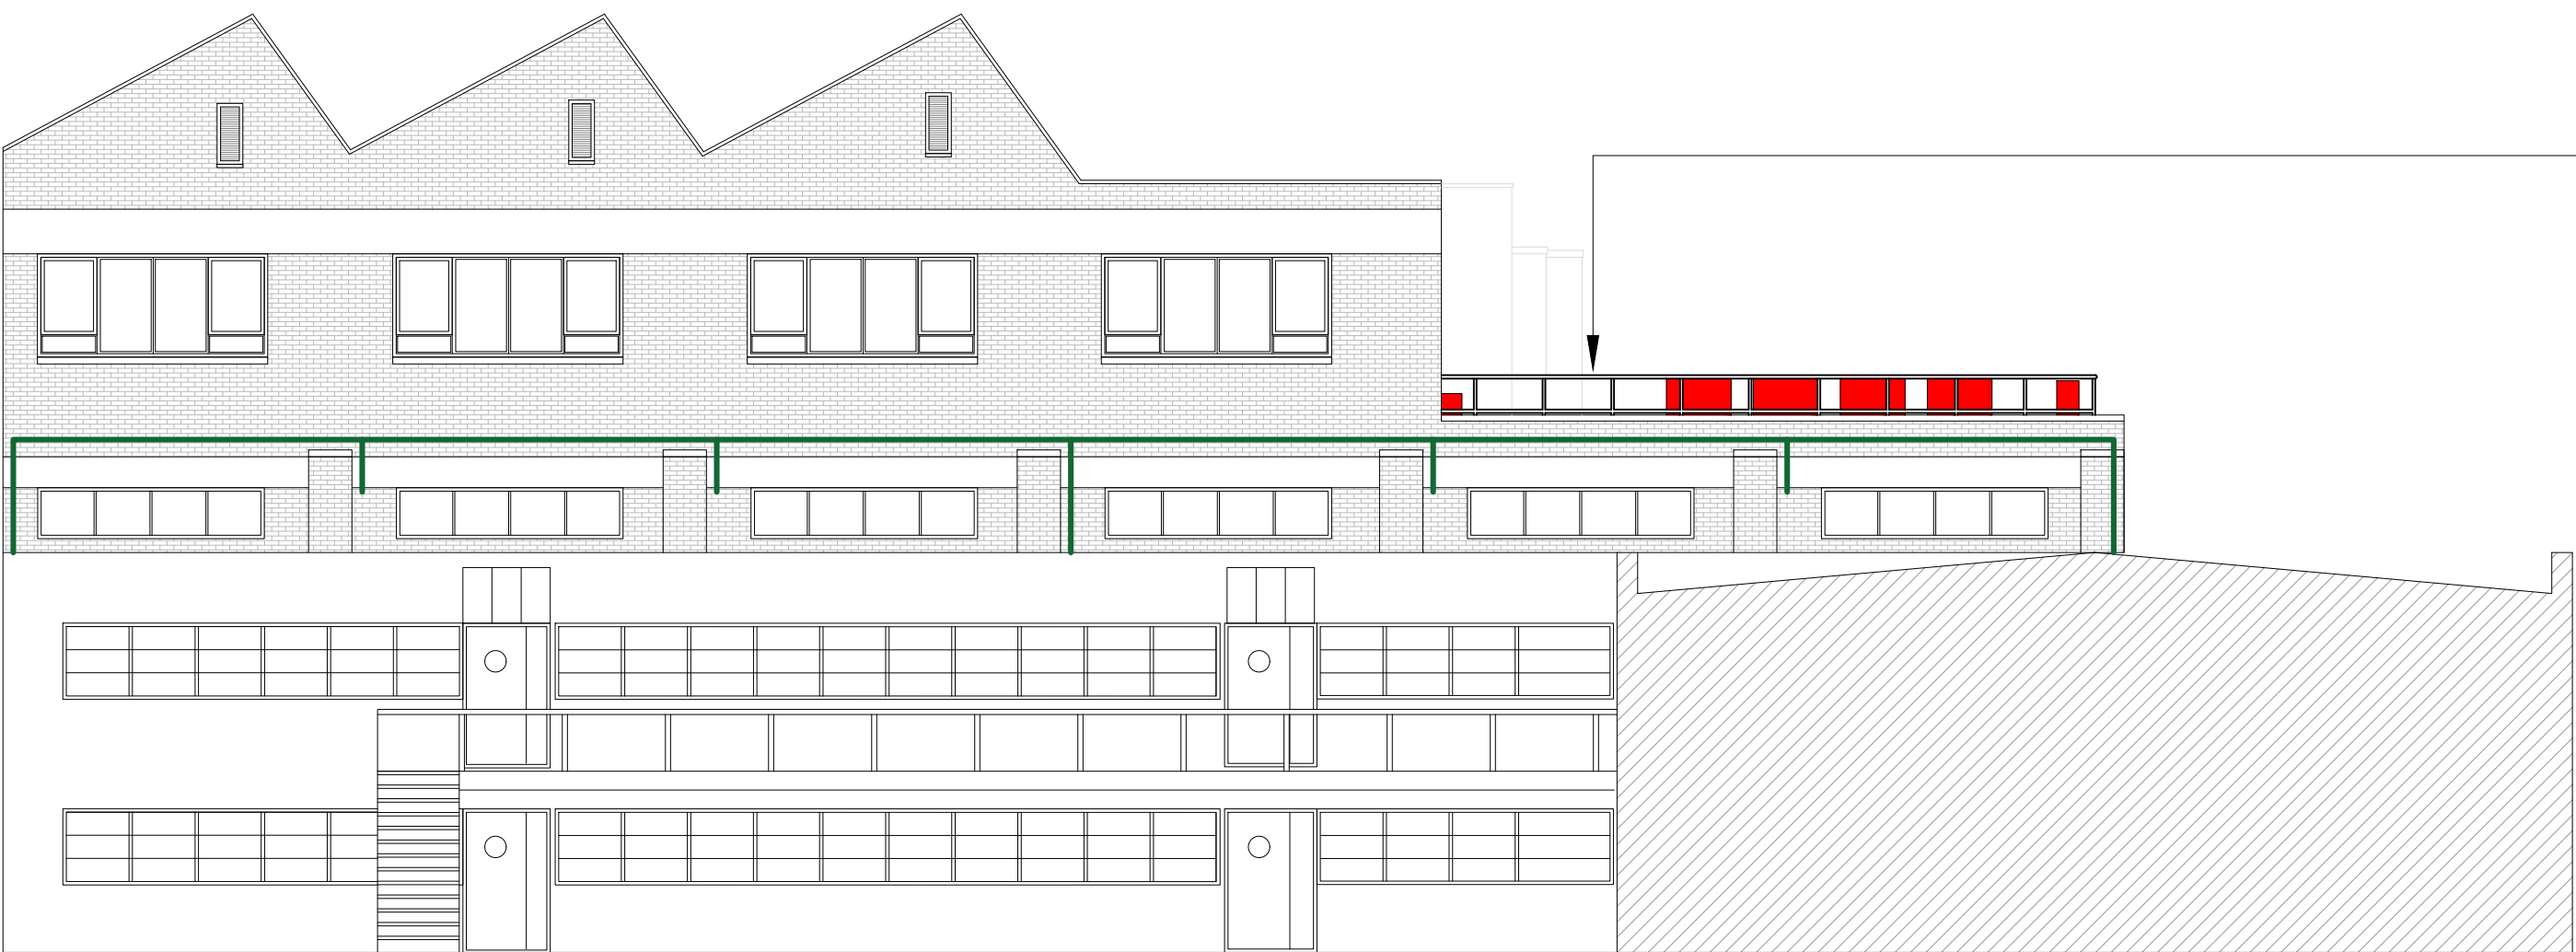

New steel key clamp edge protection to allow safe access to roof plant. Top edge of handrail at 1100mm above roof deck level.

- Existing external plant units
- External plant units granted under Certificate of Lawfulness 2020/5513/P - units remaining in current location
- External plant units for consideration in this application
- Proposed external refrigerant and cable tray locations

Proposed Elevation 6