


PLAN VIEW



PLAN VIEW

PLAN VIEW

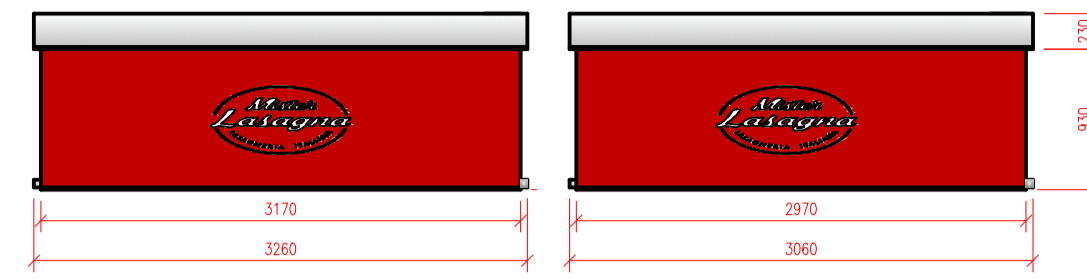

PROPOSED FRONT AWNING ELEVATION
SCALE 1:50 @A1




PROPOSED SIDE AWNINGS ELEVATIONS
SCALE 1:50 @A1



Proposed Victorian
Awning with Red
& White Logos.

Proposed
New Fascia Sign
Directly Fixed to the Fascia
Ref. Dwg.: P307-00

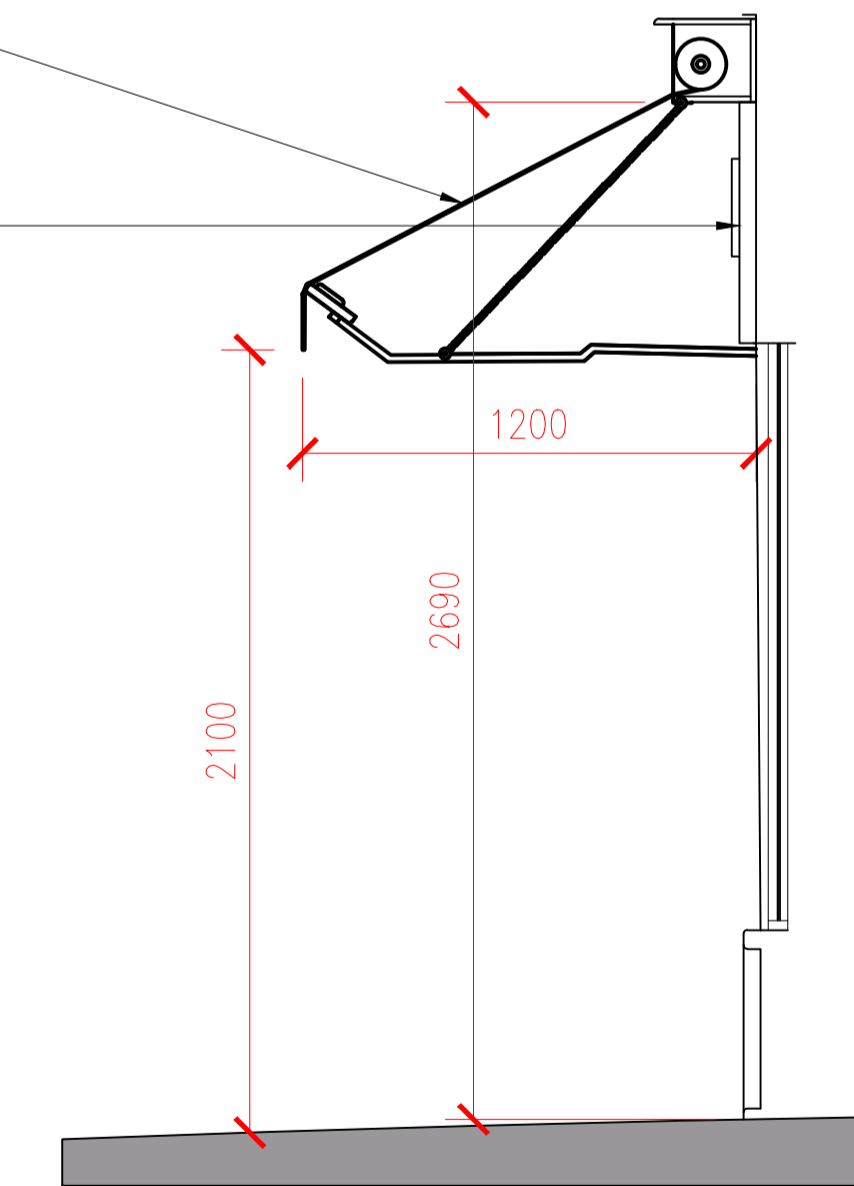


PROPOSED AWNING SECTION
SCALE 1:20 @A1



NOTES:

- THIS DRAWING IS TO BE READ IN CONJUNCTION WITH ALL RELEVANT ARCHITECTS AND ENGINEERS DRAWINGS DETAILS AND SPECIFICATION.
- SETTING OUT TO BE THE RESPONSIBILITY OF THE CONTRACTOR. ALL DIMENSIONS TO BE CHECKED ON SITE PRIOR TO COMMENCEMENT OF WORK AND ANY DISCREPANCIES TO BE NOTIFIED TO THE ARCHITECT.
- ALL VARIATIONS IN ASSUMED STRUCTURE TO BE NOTIFIED TO THE ENGINEER.
- ALL DIMENSIONS TO BE CHECKED ON SITE.
- ALL DIMENSIONS TO BE CHECKED AND CONFIRMED ON SITE.
- ALL DISCREPANCIES ARE TO BE REPORTED TO AND RESOLVED BY THE ARCHITECTS BEFORE WORKS ARE COMMENCED.
- THIS DRAWING IS NOT TO BE SCALED.
- ALL WORK AND MATERIALS TO BE IN ACCORDANCE WITH THE BUILDING REGULATION DEPARTMENT AND TO COMPLY WITH ALL RELEVANT CODES OF PRACTICE AND BRITISH STANDARD.

LOCATION PLAN

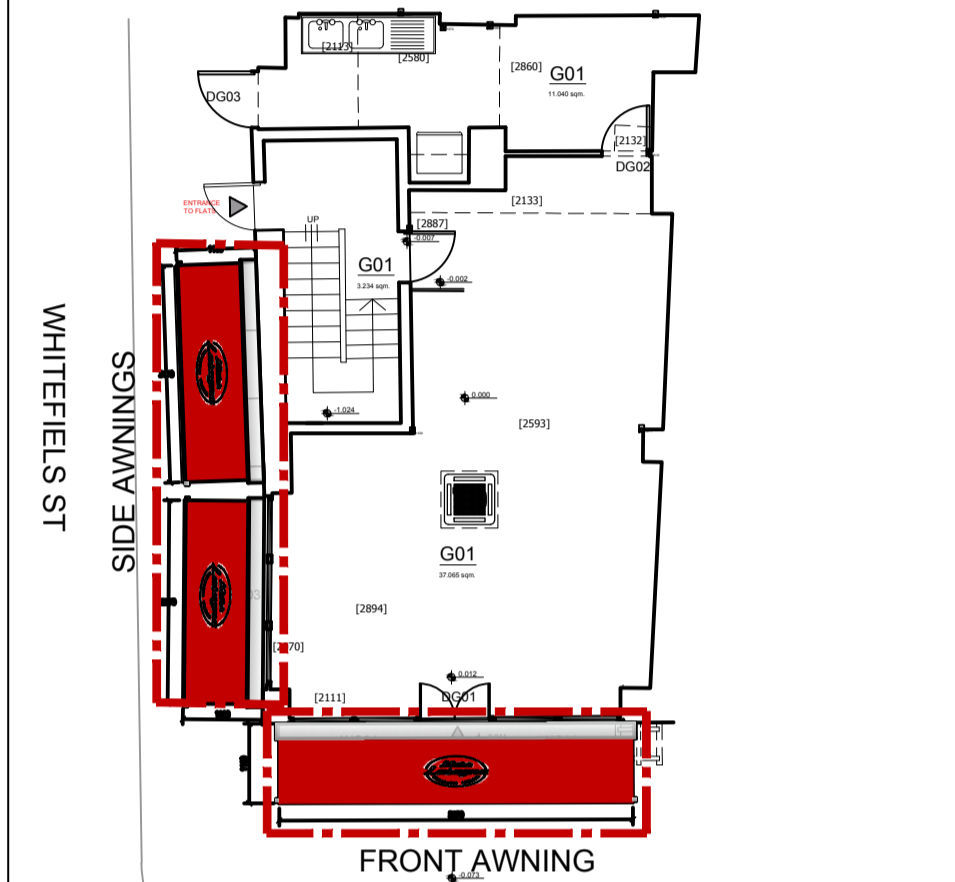

GOODGE ST

| | | | |
|--------------|-----|-------|-------|
| GROUND FLOOR | sqm | 52.65 | |
| BASEMENT | sqm | 66.05 | |
| | sqm | TOTAL | 118.7 |

| REV. NO. | DESCRIPTION TO REVISION | REV. BY | DATE |
|----------|-------------------------|---------|------|
| TEXT | TEXT | TEXT | TEXT |
| TEXT | TEXT | TEXT | TEXT |
ADMERLIN DESIGN STUDIO
88 MILL LANE
LONDON NW6 1NL
T: 0203 011 0449
E: info@admerlin.com
F: admerlin.com



CUSTOMER

MISTER LASAGNA

PROJECT

ADM1622 - 19 GOODGE STREET, LONDON W1T 2PH

DISPLAY AN ADVERT APPLICATION

PROJECT PORTION
PROPOSED AWNING DETAILS

P308-00

REV.

CHECKED PROP. APPROVED PROP. CLIENT APPR. ENGINEER APPR.
30.06.2022

DRAWN BY: RE SCALE: 1:20 REFERENCE TO: PAPER SIZE: A1