


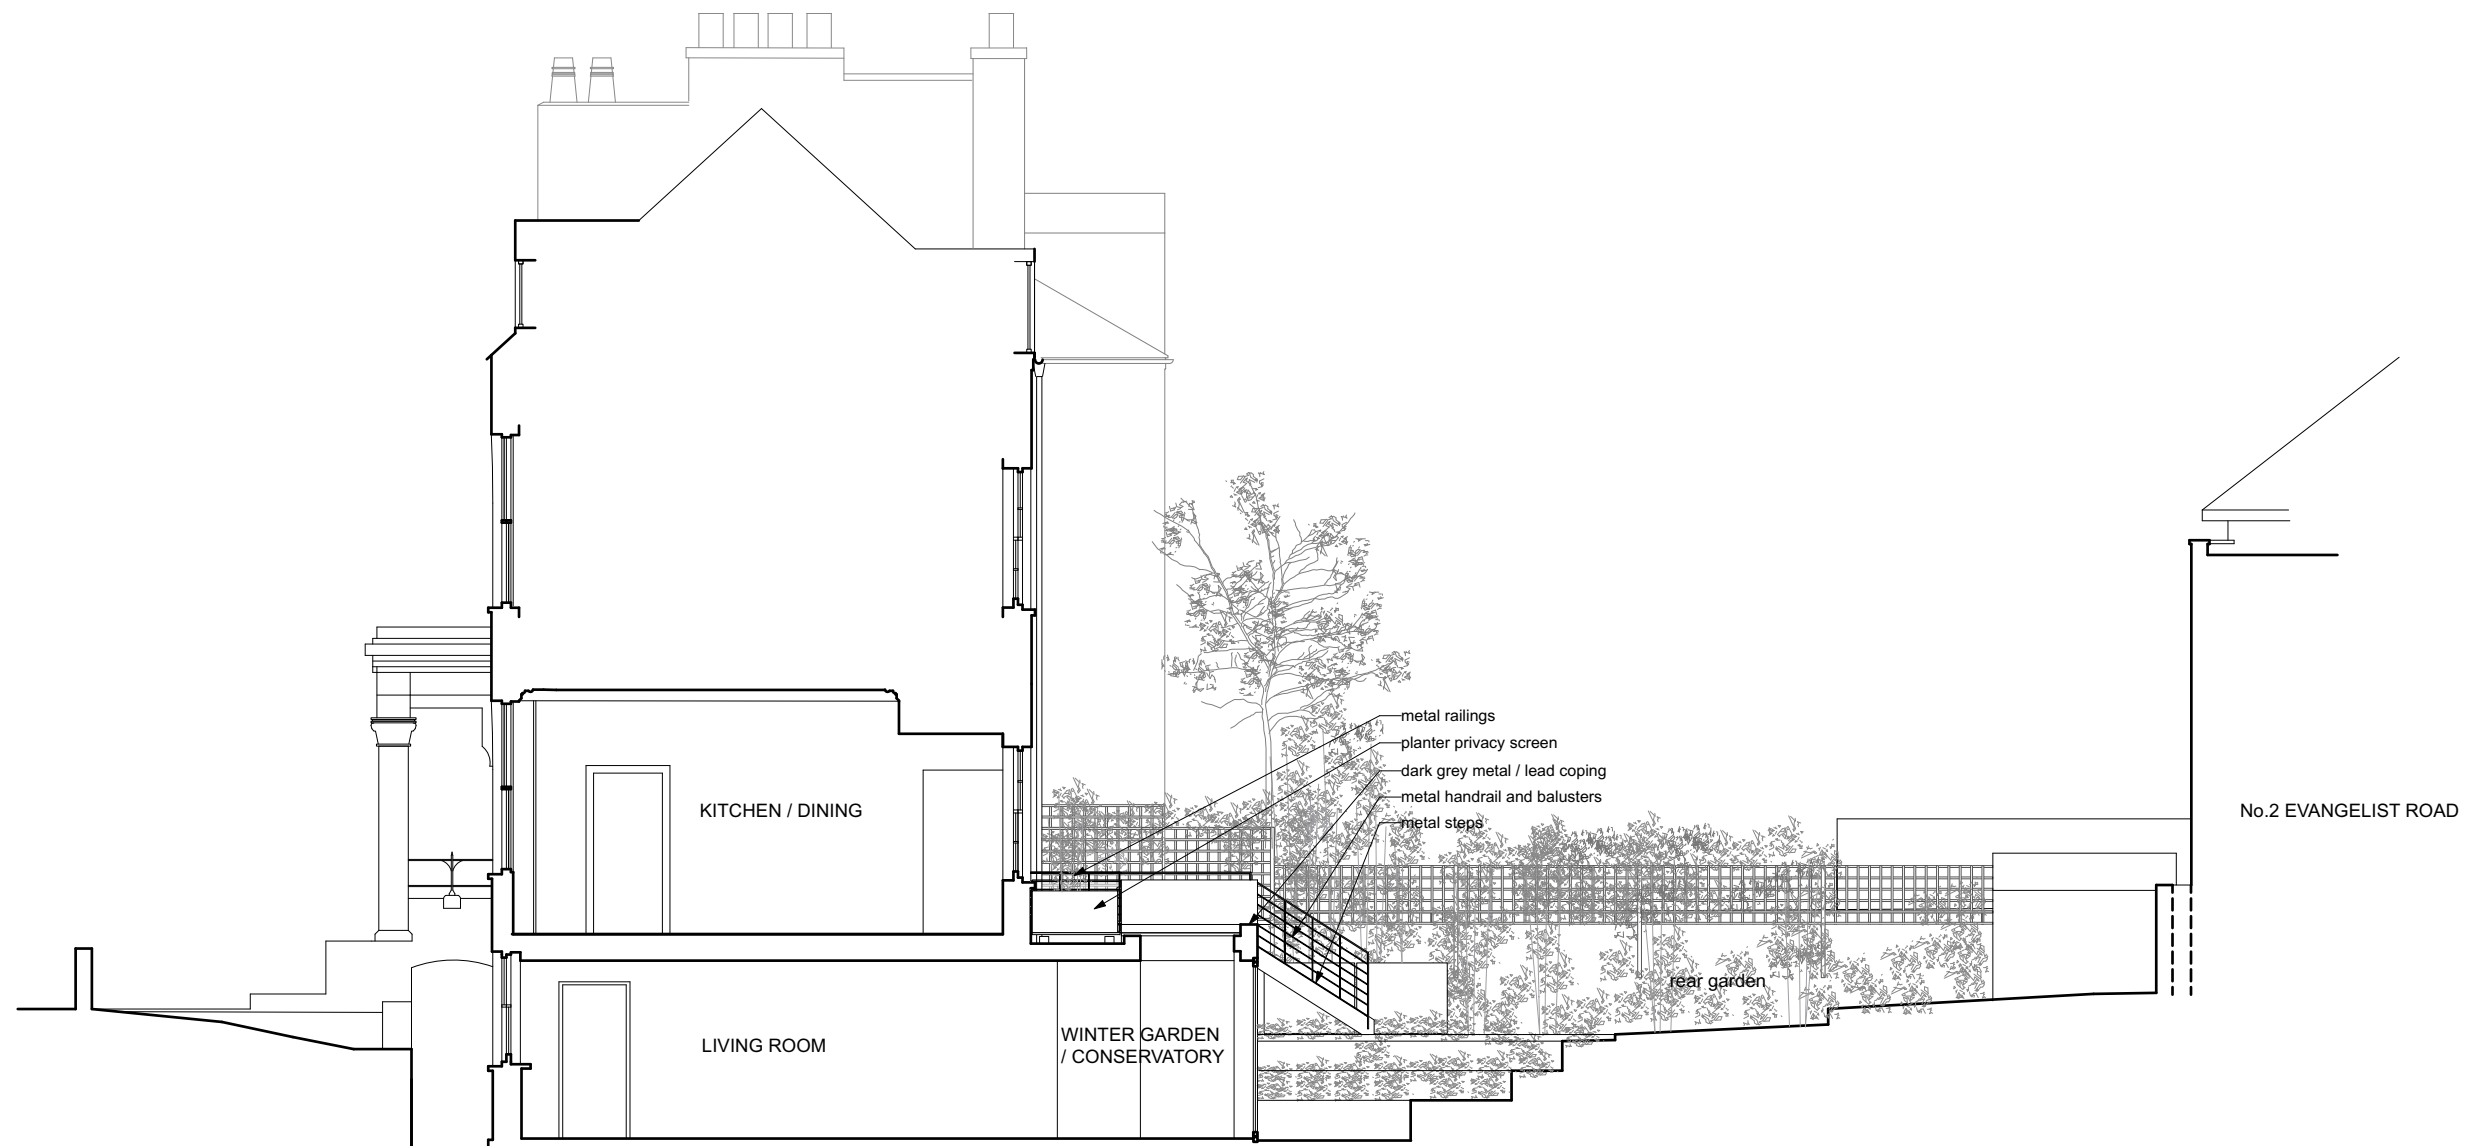

NEW CONSTRUCTION SHOWN
HATCHED

0.0m 2.0m 4.0m

SECTION B.B AS PROPOSED	02.04D
11 BURGHLEY ROAD LONDON NW5 1UG	2118/P
for Lou Walsh and Daniel Chamberlain	1:100 @A3
Steven Pollock Architects © 07403 798 922	07/22