



ALL WORKING DIMENSIONS TO BE CHECKED ON SITE. FIGURED DIMENSIONS TO BE TAKEN IN PREFERENCE TO SCALED DIMENSIONS. ANY DISCREPANCIES BETWEEN DRAWINGS OF DIFFERING SCALES AND BETWEEN DRAWINGS AND SPECIFICATION WHERE APPROPRIATE TO BE NOTIFIED TO SUPERVISING OFFICER FOR DECISION. COPYRIGHT RESERVED.




SOUTH WEST ELEVATION  
FRONT ELEVATION

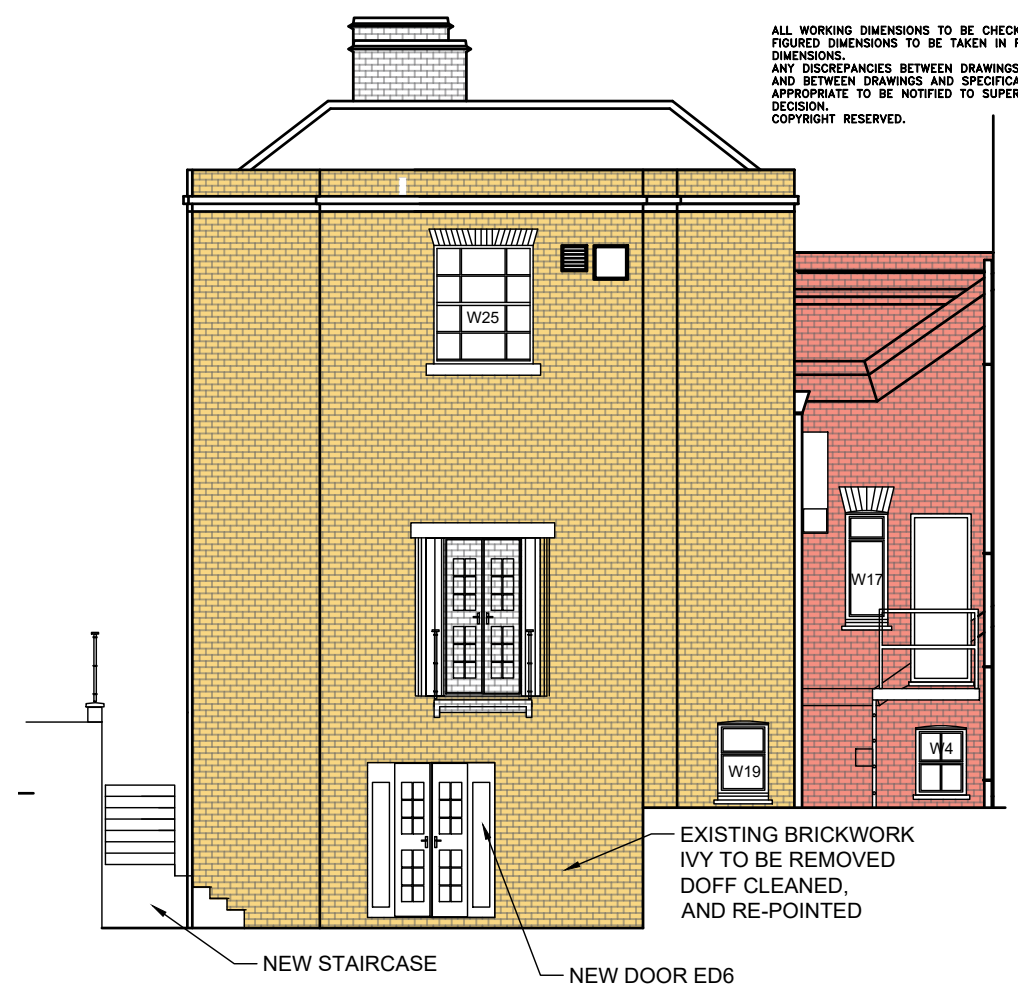

SOUTH EAST ELEVATION  
SIDE ELEVATION

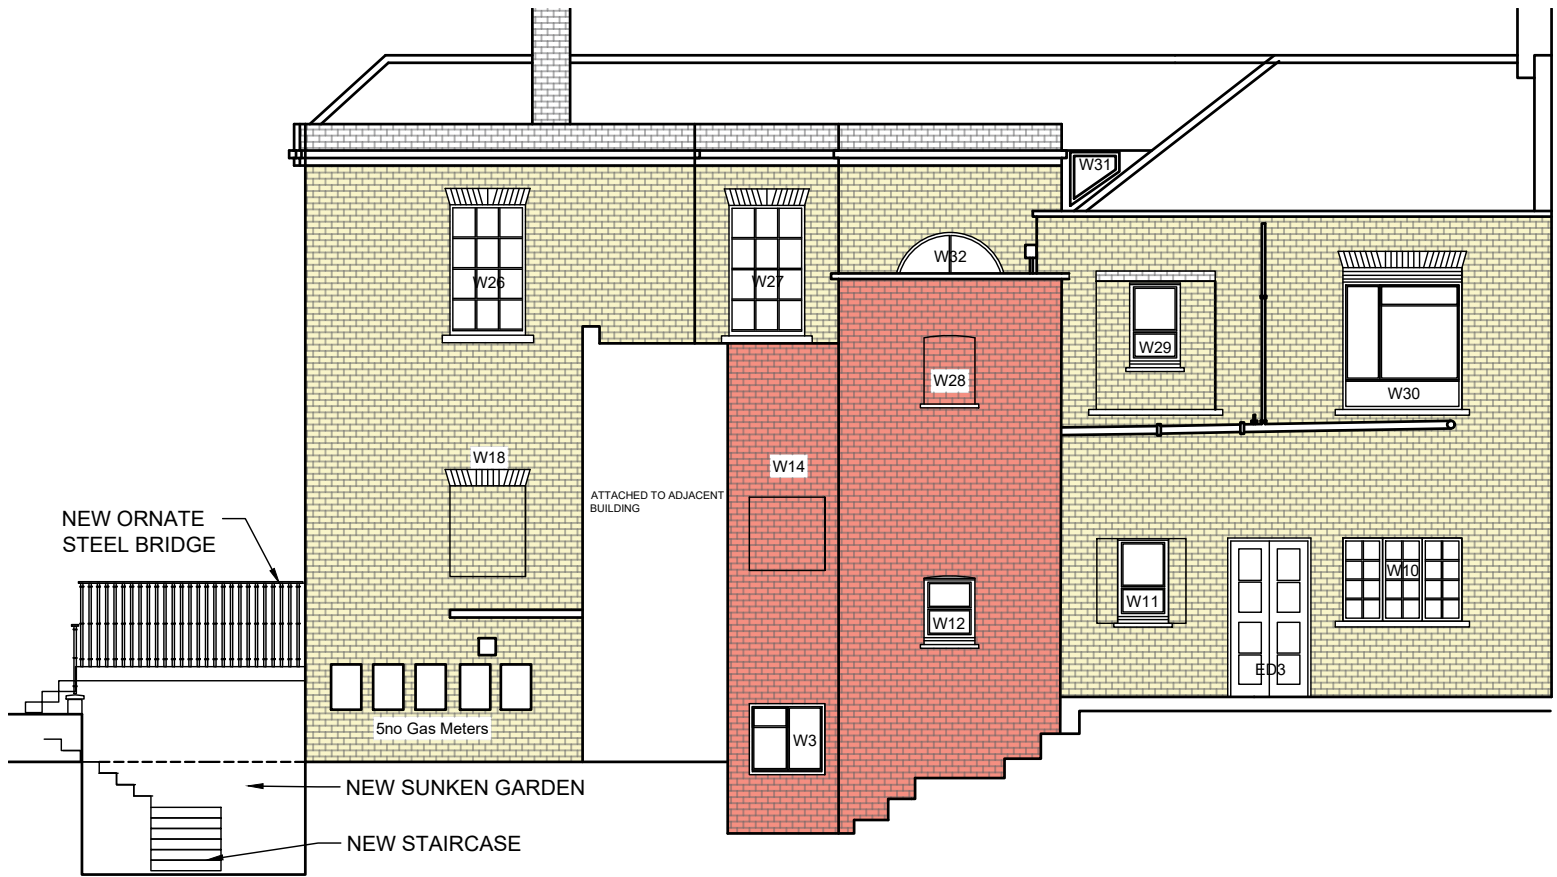

NORTH EAST ELEVATION  
REAR ELEVATION

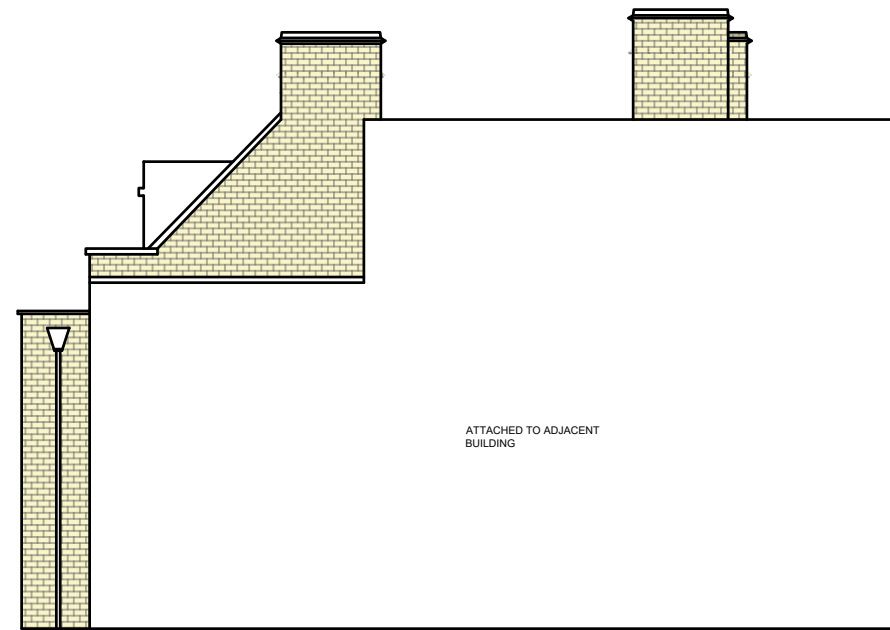

NORTH WEST ELEVATION  
SIDE ELEVATION

238 HAVERSTOCK HILL  
BELSIZE PARK  
LONDON  
NW3 2AE

DIocese OF WESTMINSTER

ELEVATIONS AS PROPOSED

DEC 2021 WE

1:50 @ A1

3408/1/PD12 A