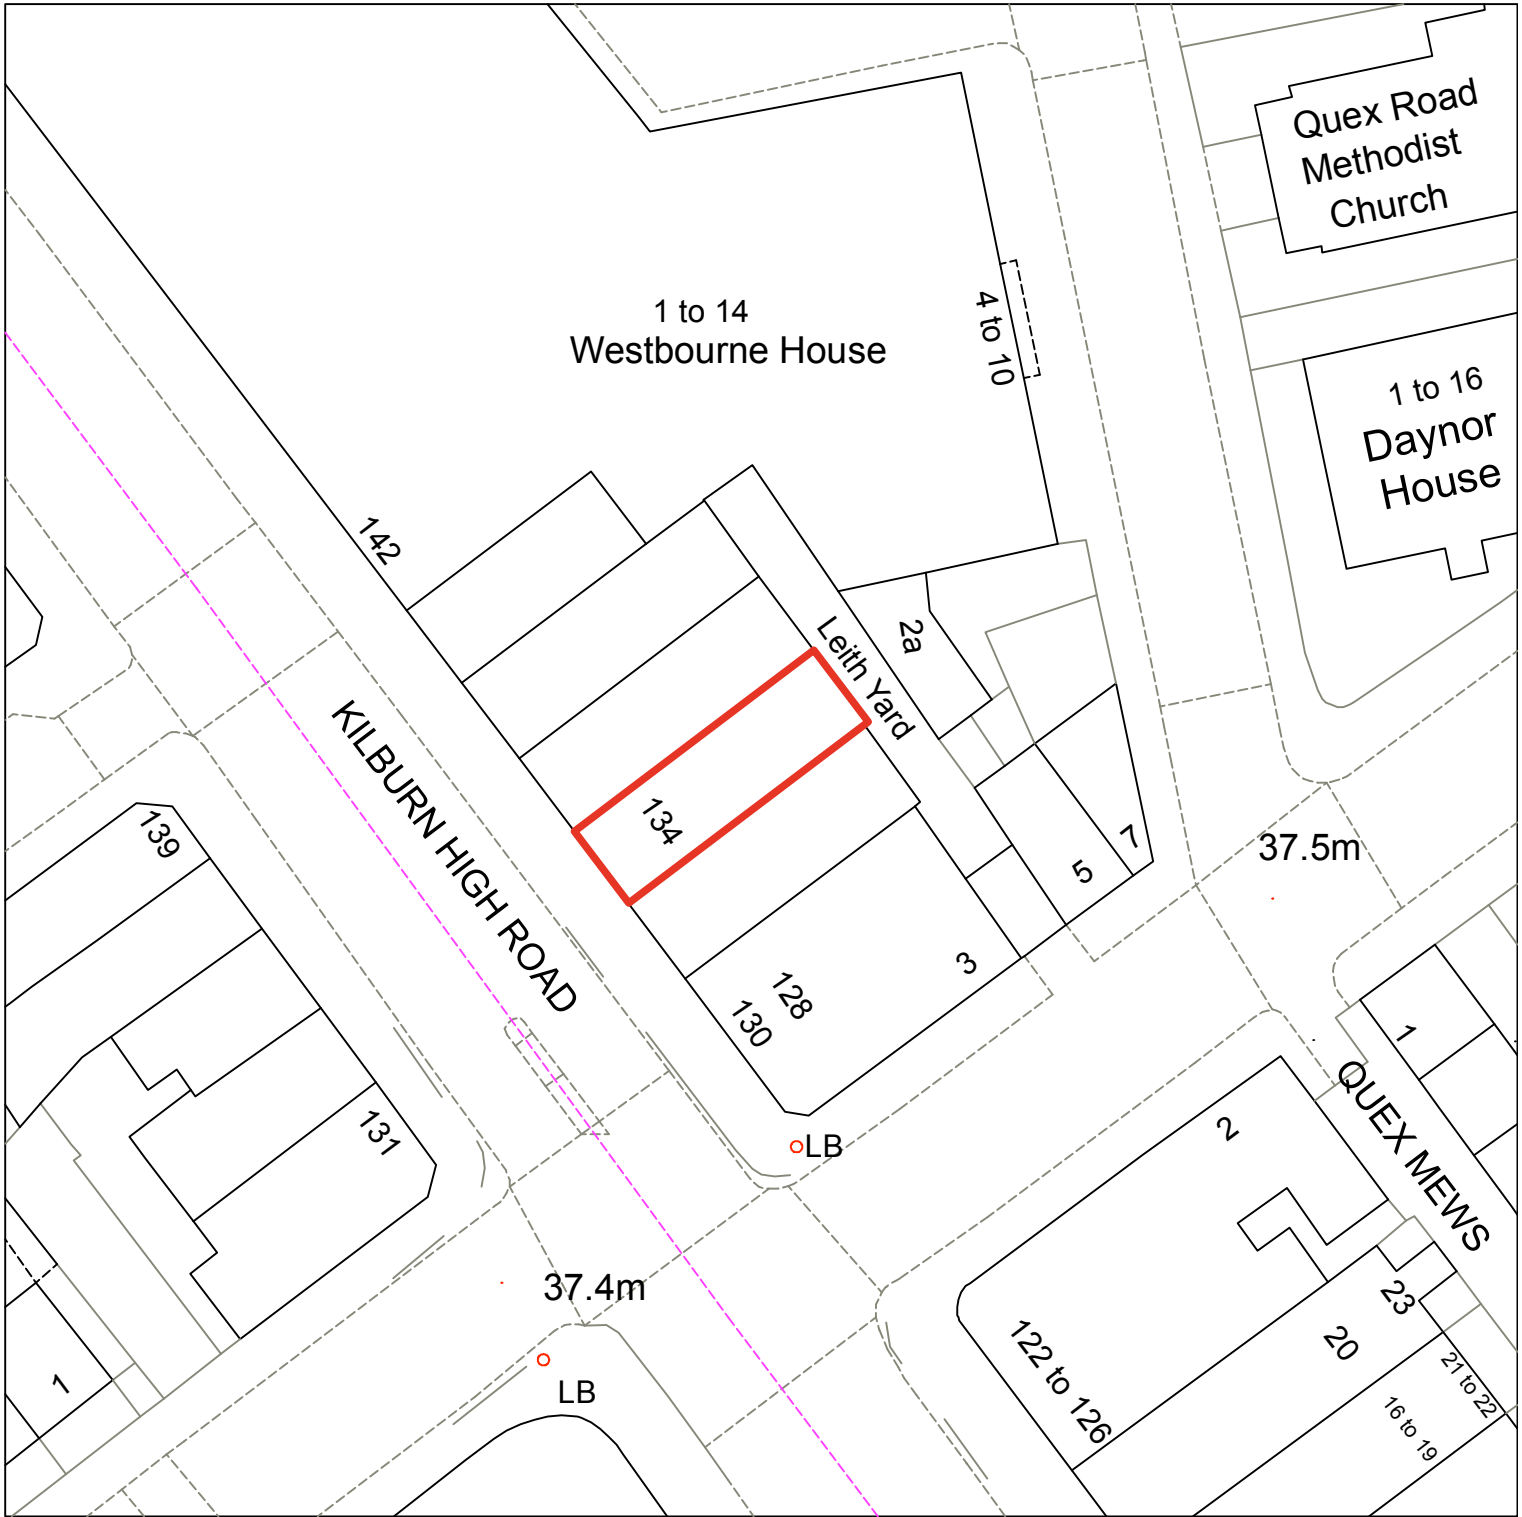


0 2 4 6 8 10
meters

project5
ARCHITECTURE

PROJECT 5
ARCHITECTURE LLP
8 Waterson Street
London E2 8HL
T: +44 (0)20 7739 9131
F: +44 (0)20 7739 3687
E: info@p5a.co.uk

job title

134 KILBURN HIGH ROAD NW6 4JD

drawing

SITE LOCATION

scale

1:500 @ A4

date

MAY 2022

drawn

MP

checked

XX

drawing no.

8212 CSK-PAS01