
1:1,250

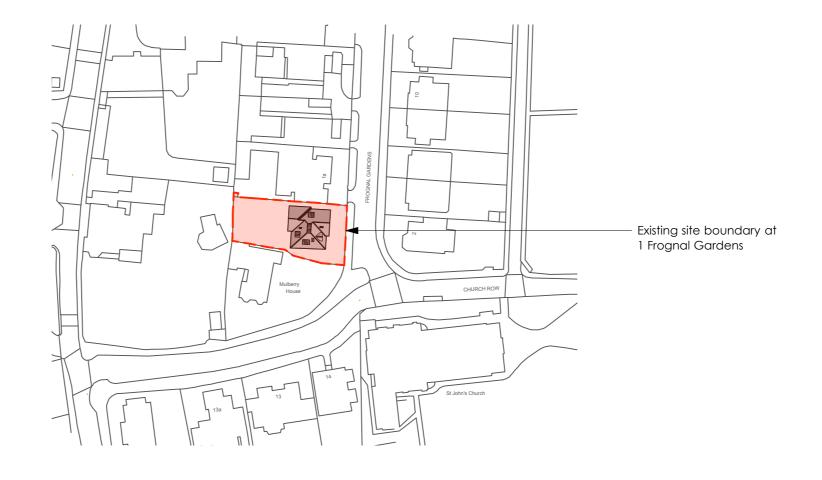



status: PLANNING

rev.	details	date
-	Issued for Planning	04.08.2022

client:

Mr and Mrs Lewis

1 Frognal Gardens, Hampstead, NW3 6UY

Existing Site Location Plan

drawing number: 331 PL 201

drawing scale: 1:1250 @ A3

date: 19 01 2022 drawn by: AB

43 Church Road, Wimbledon, London, SW19 5DQ

hoban