



Keyplan


Notes:

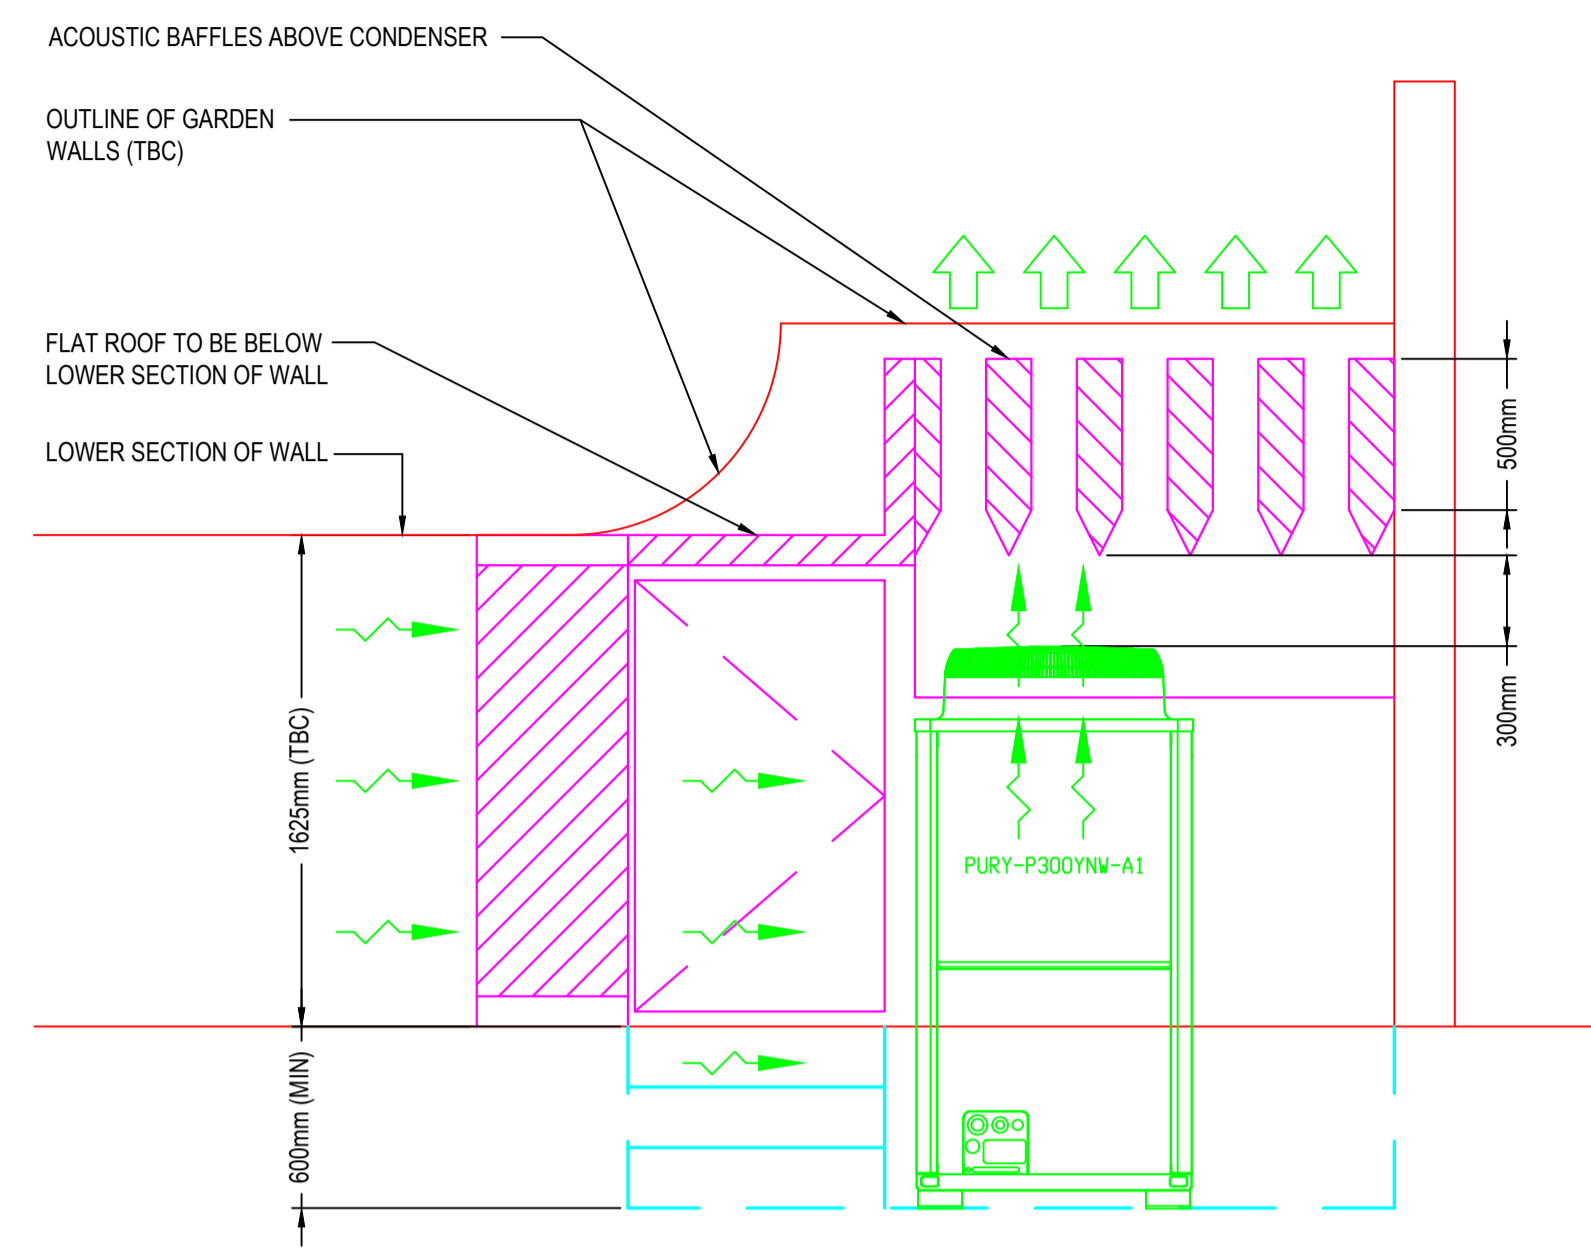


SECTION A - A

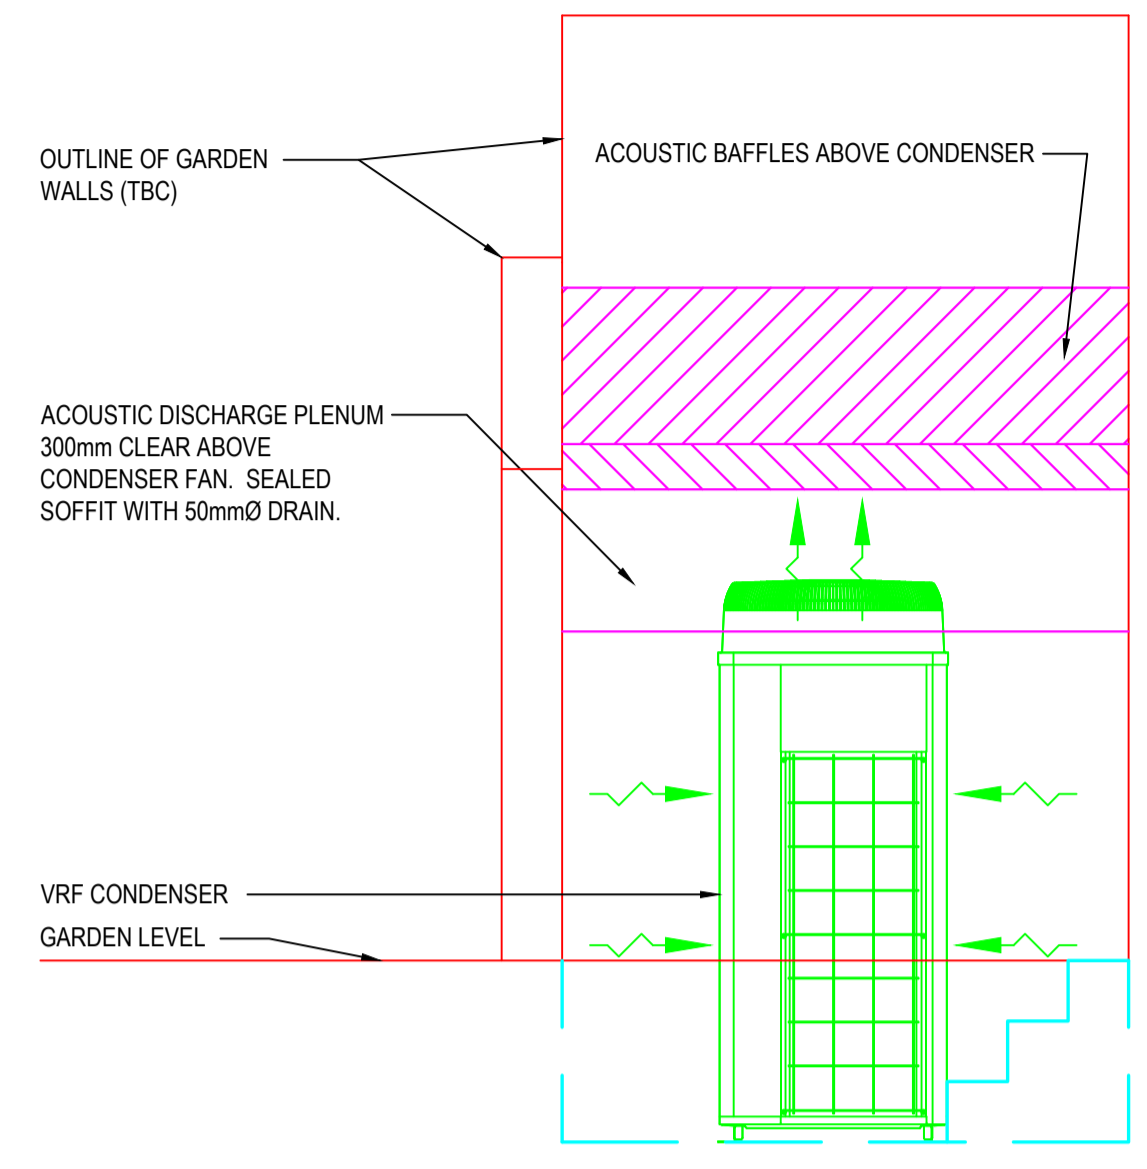

SECTION B - B

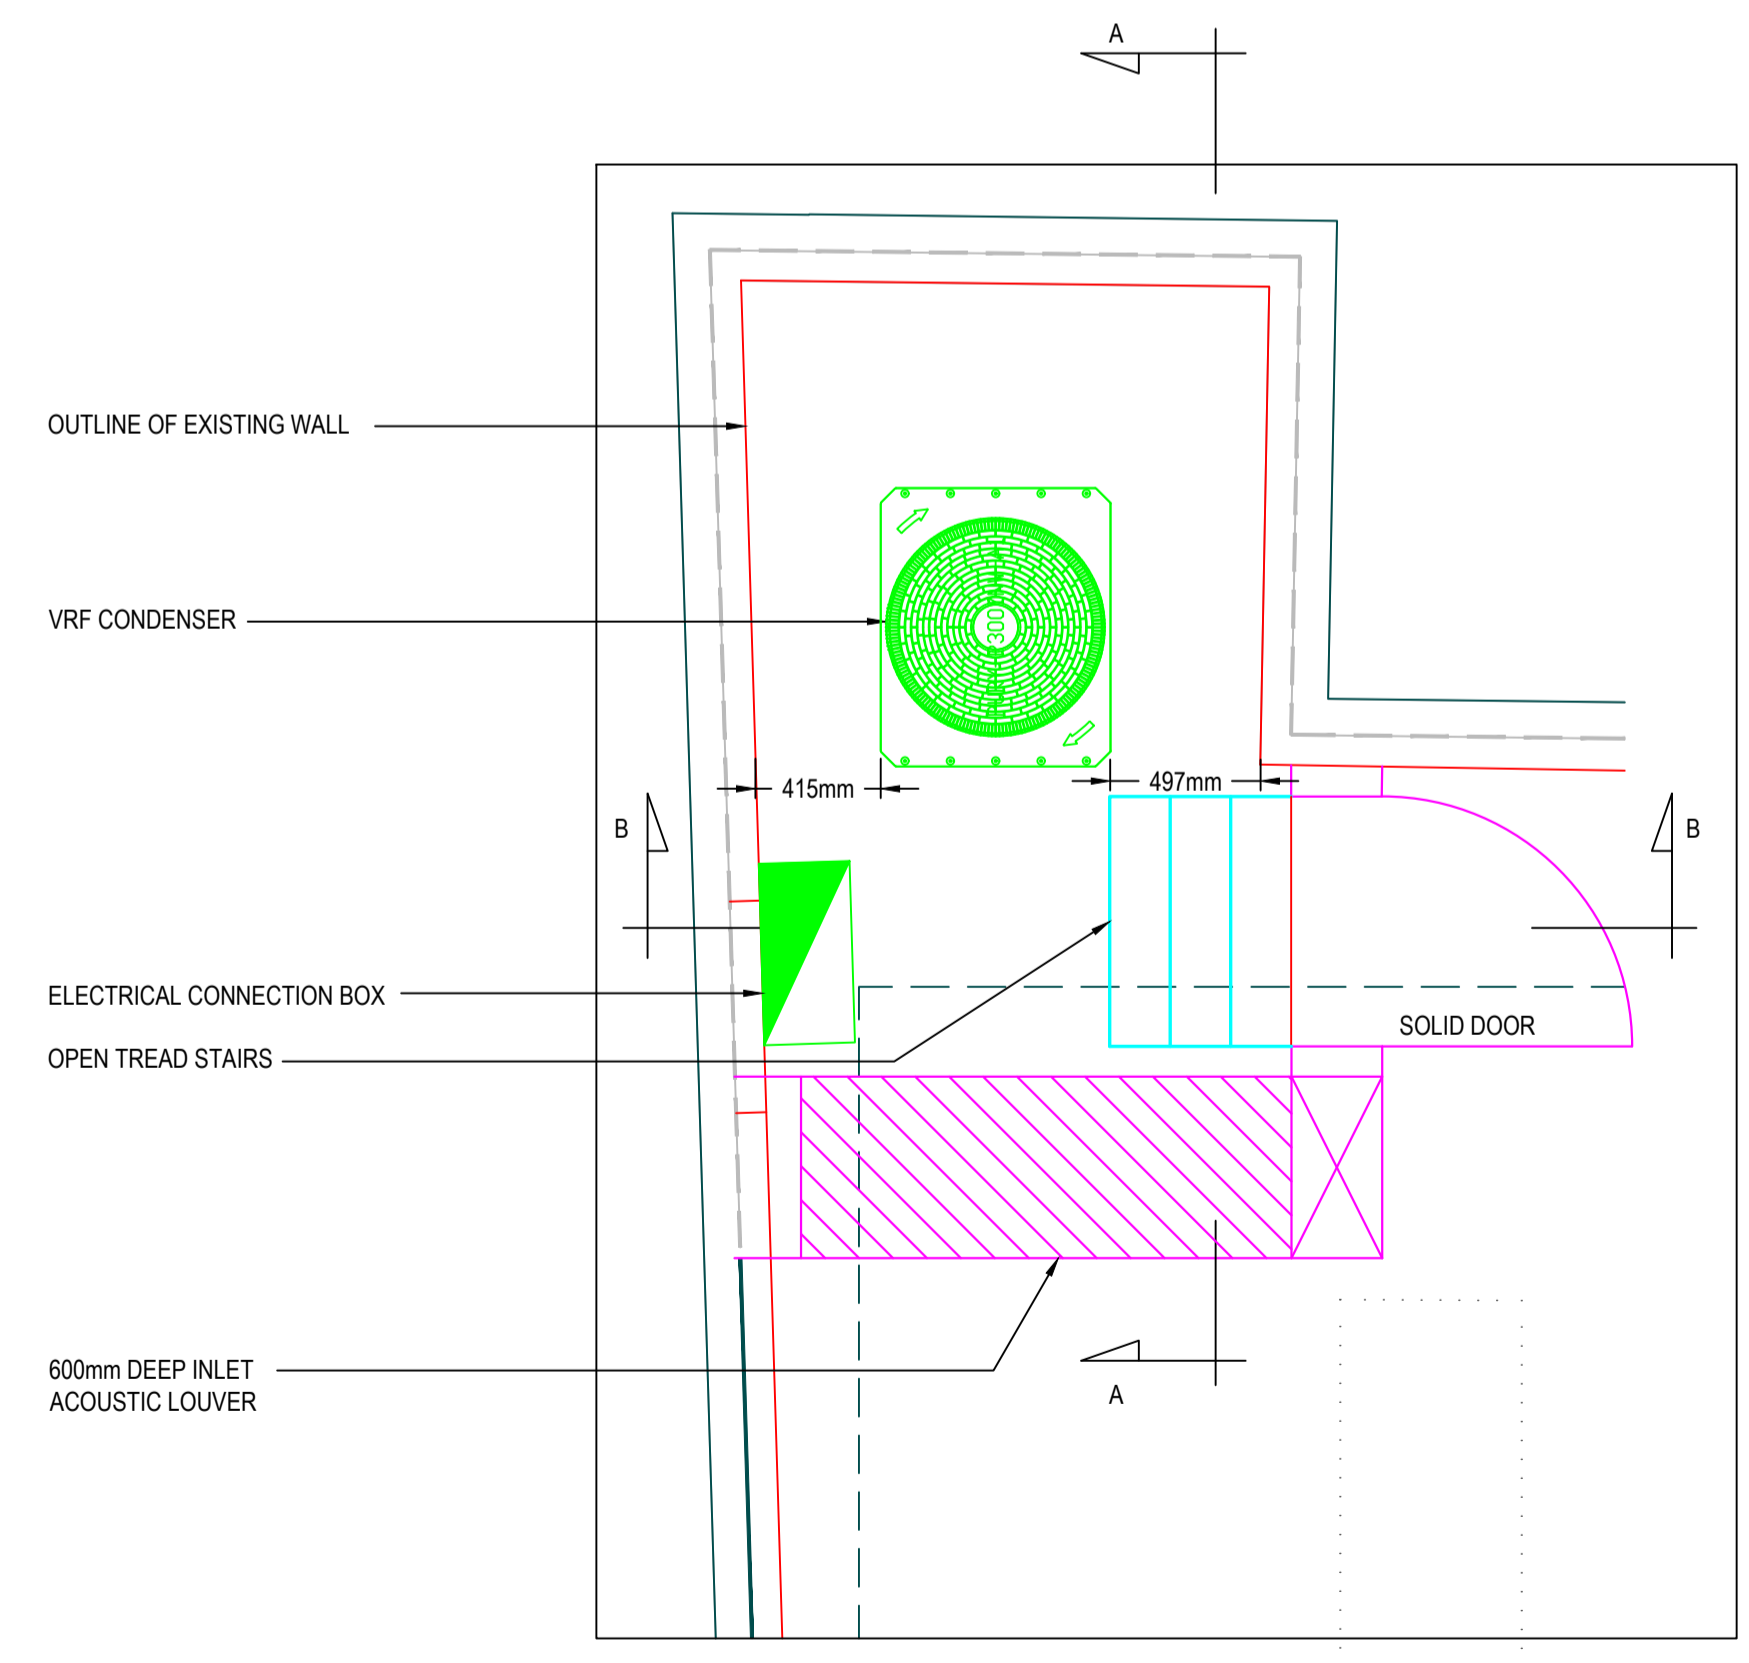

INTERNAL PLAN

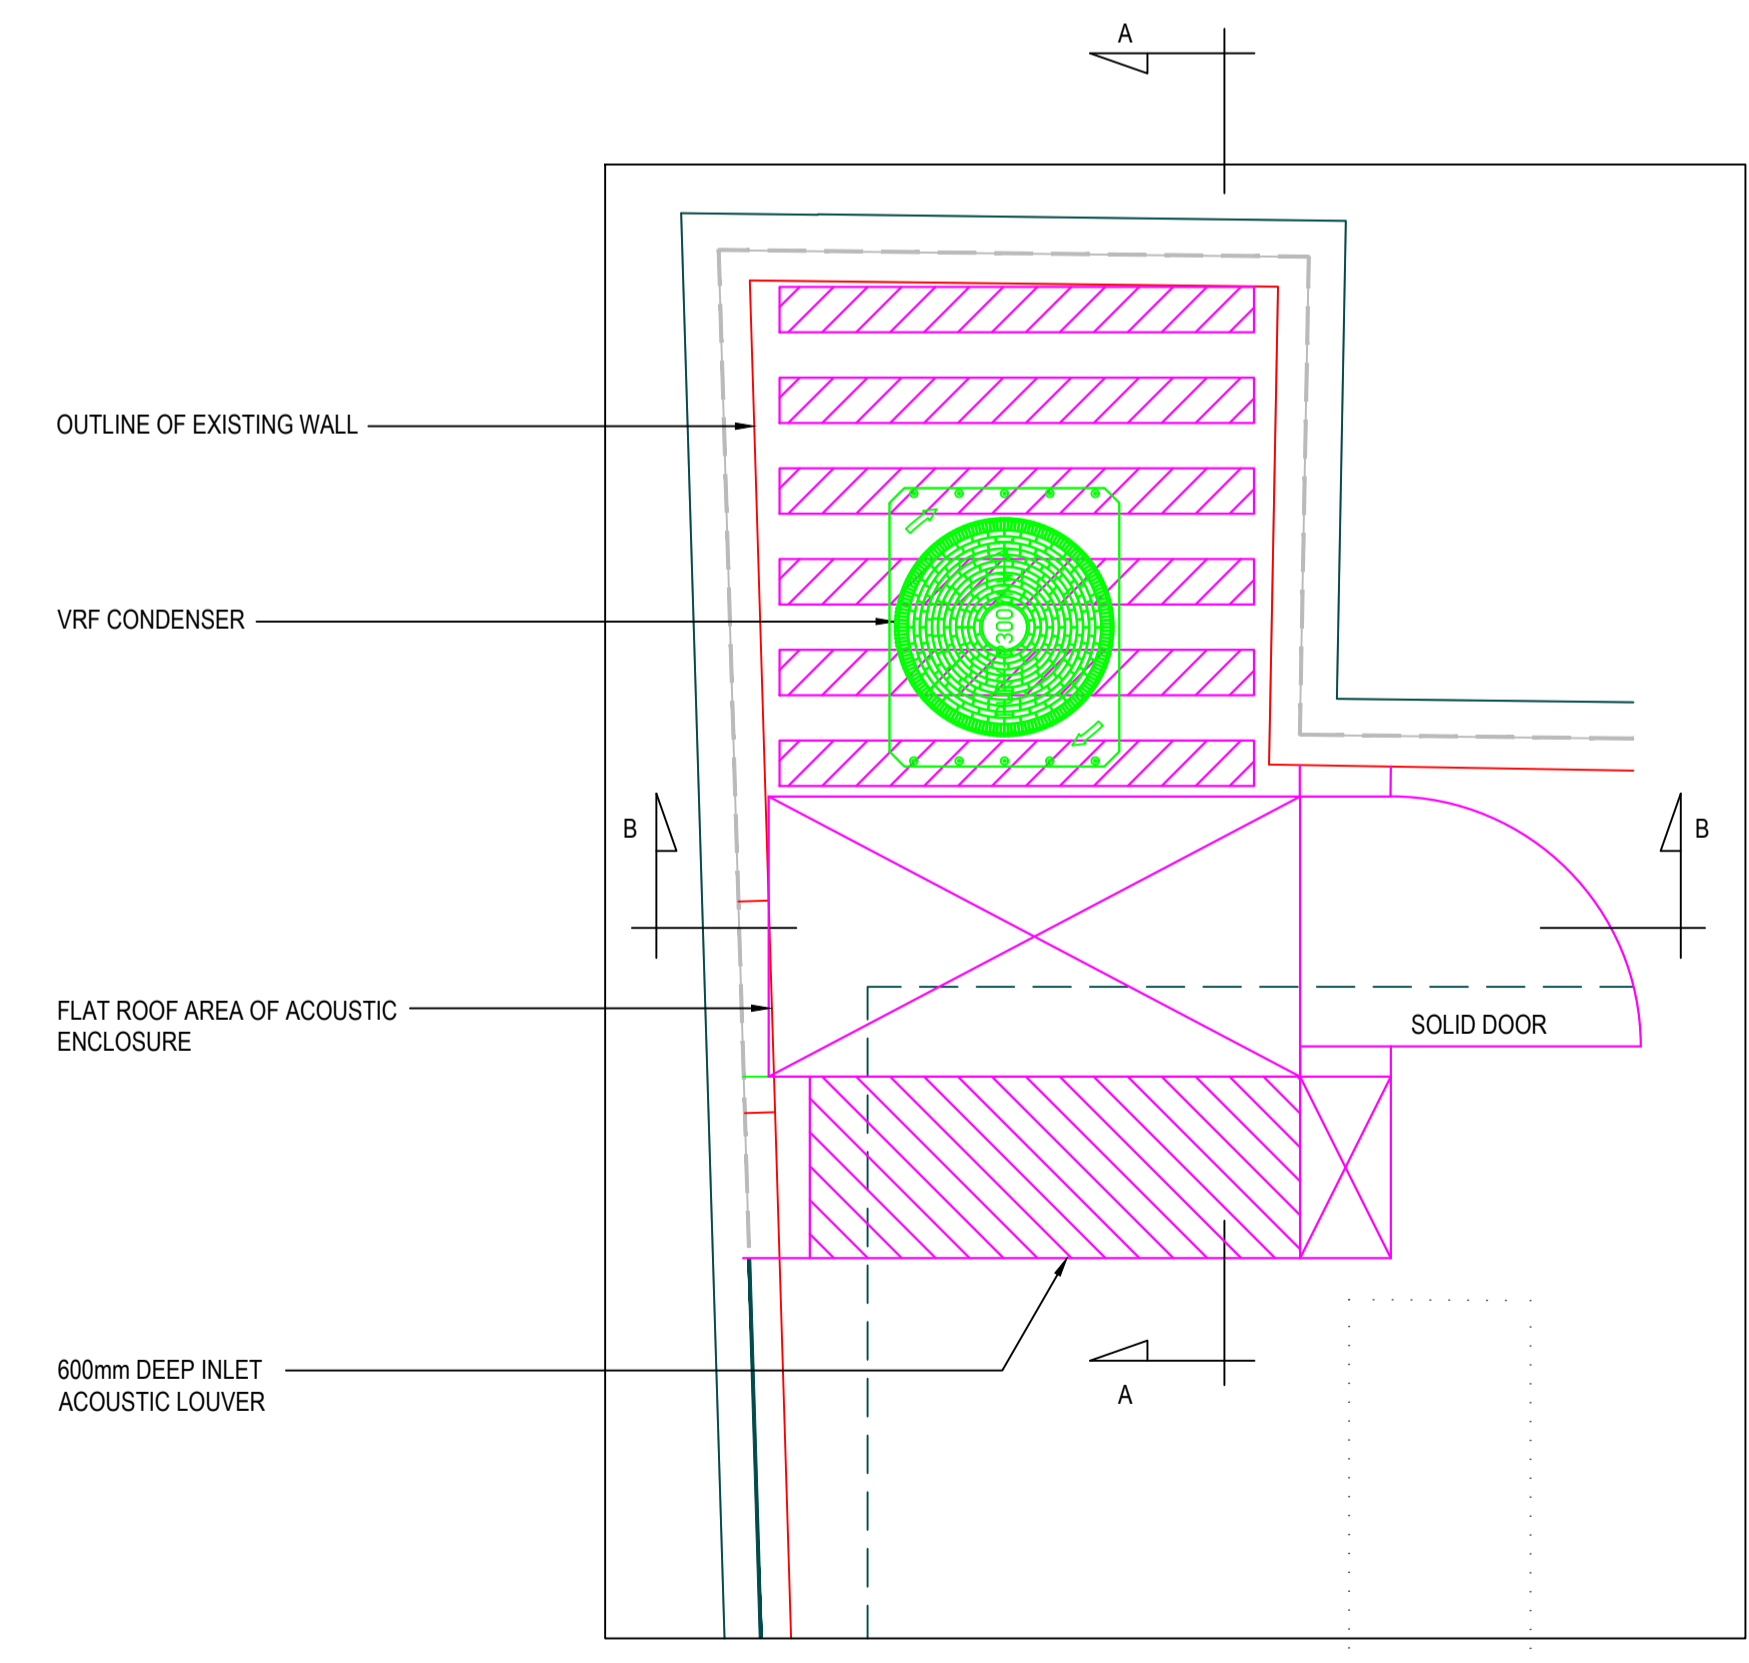

EXTERNAL PLAN

T	ISSUED FOR TENDER	17.05.2022
Rev	Description	Date
Revisions		

Status: **TENDER**

Client: **BEN & TINA LEWIS**

Project: **1 FROGNAL GARDENS**

Title: **GROUND FLOOR CONDENSER ACOUSTIC ENCLOSURE DETAIL**

Scale @ A1 1 TO 25	Drawn (CAD) PAC	Engineer PAC	Date MAY 2022
Project No. 2052	Drawing No. M700	Revision T	

Ralph T. King & Associates
Consulting Mechanical & Electrical Engineers

Old Marlowes House
53 Marlowes
Hemel Hempstead
Hertfordshire
HP1 1LE

Tel: +44 01442 838000
Fax: +44 01442 838080
Email: mail@rta.co.uk
Web: www.rta.co.uk