


1 : 500

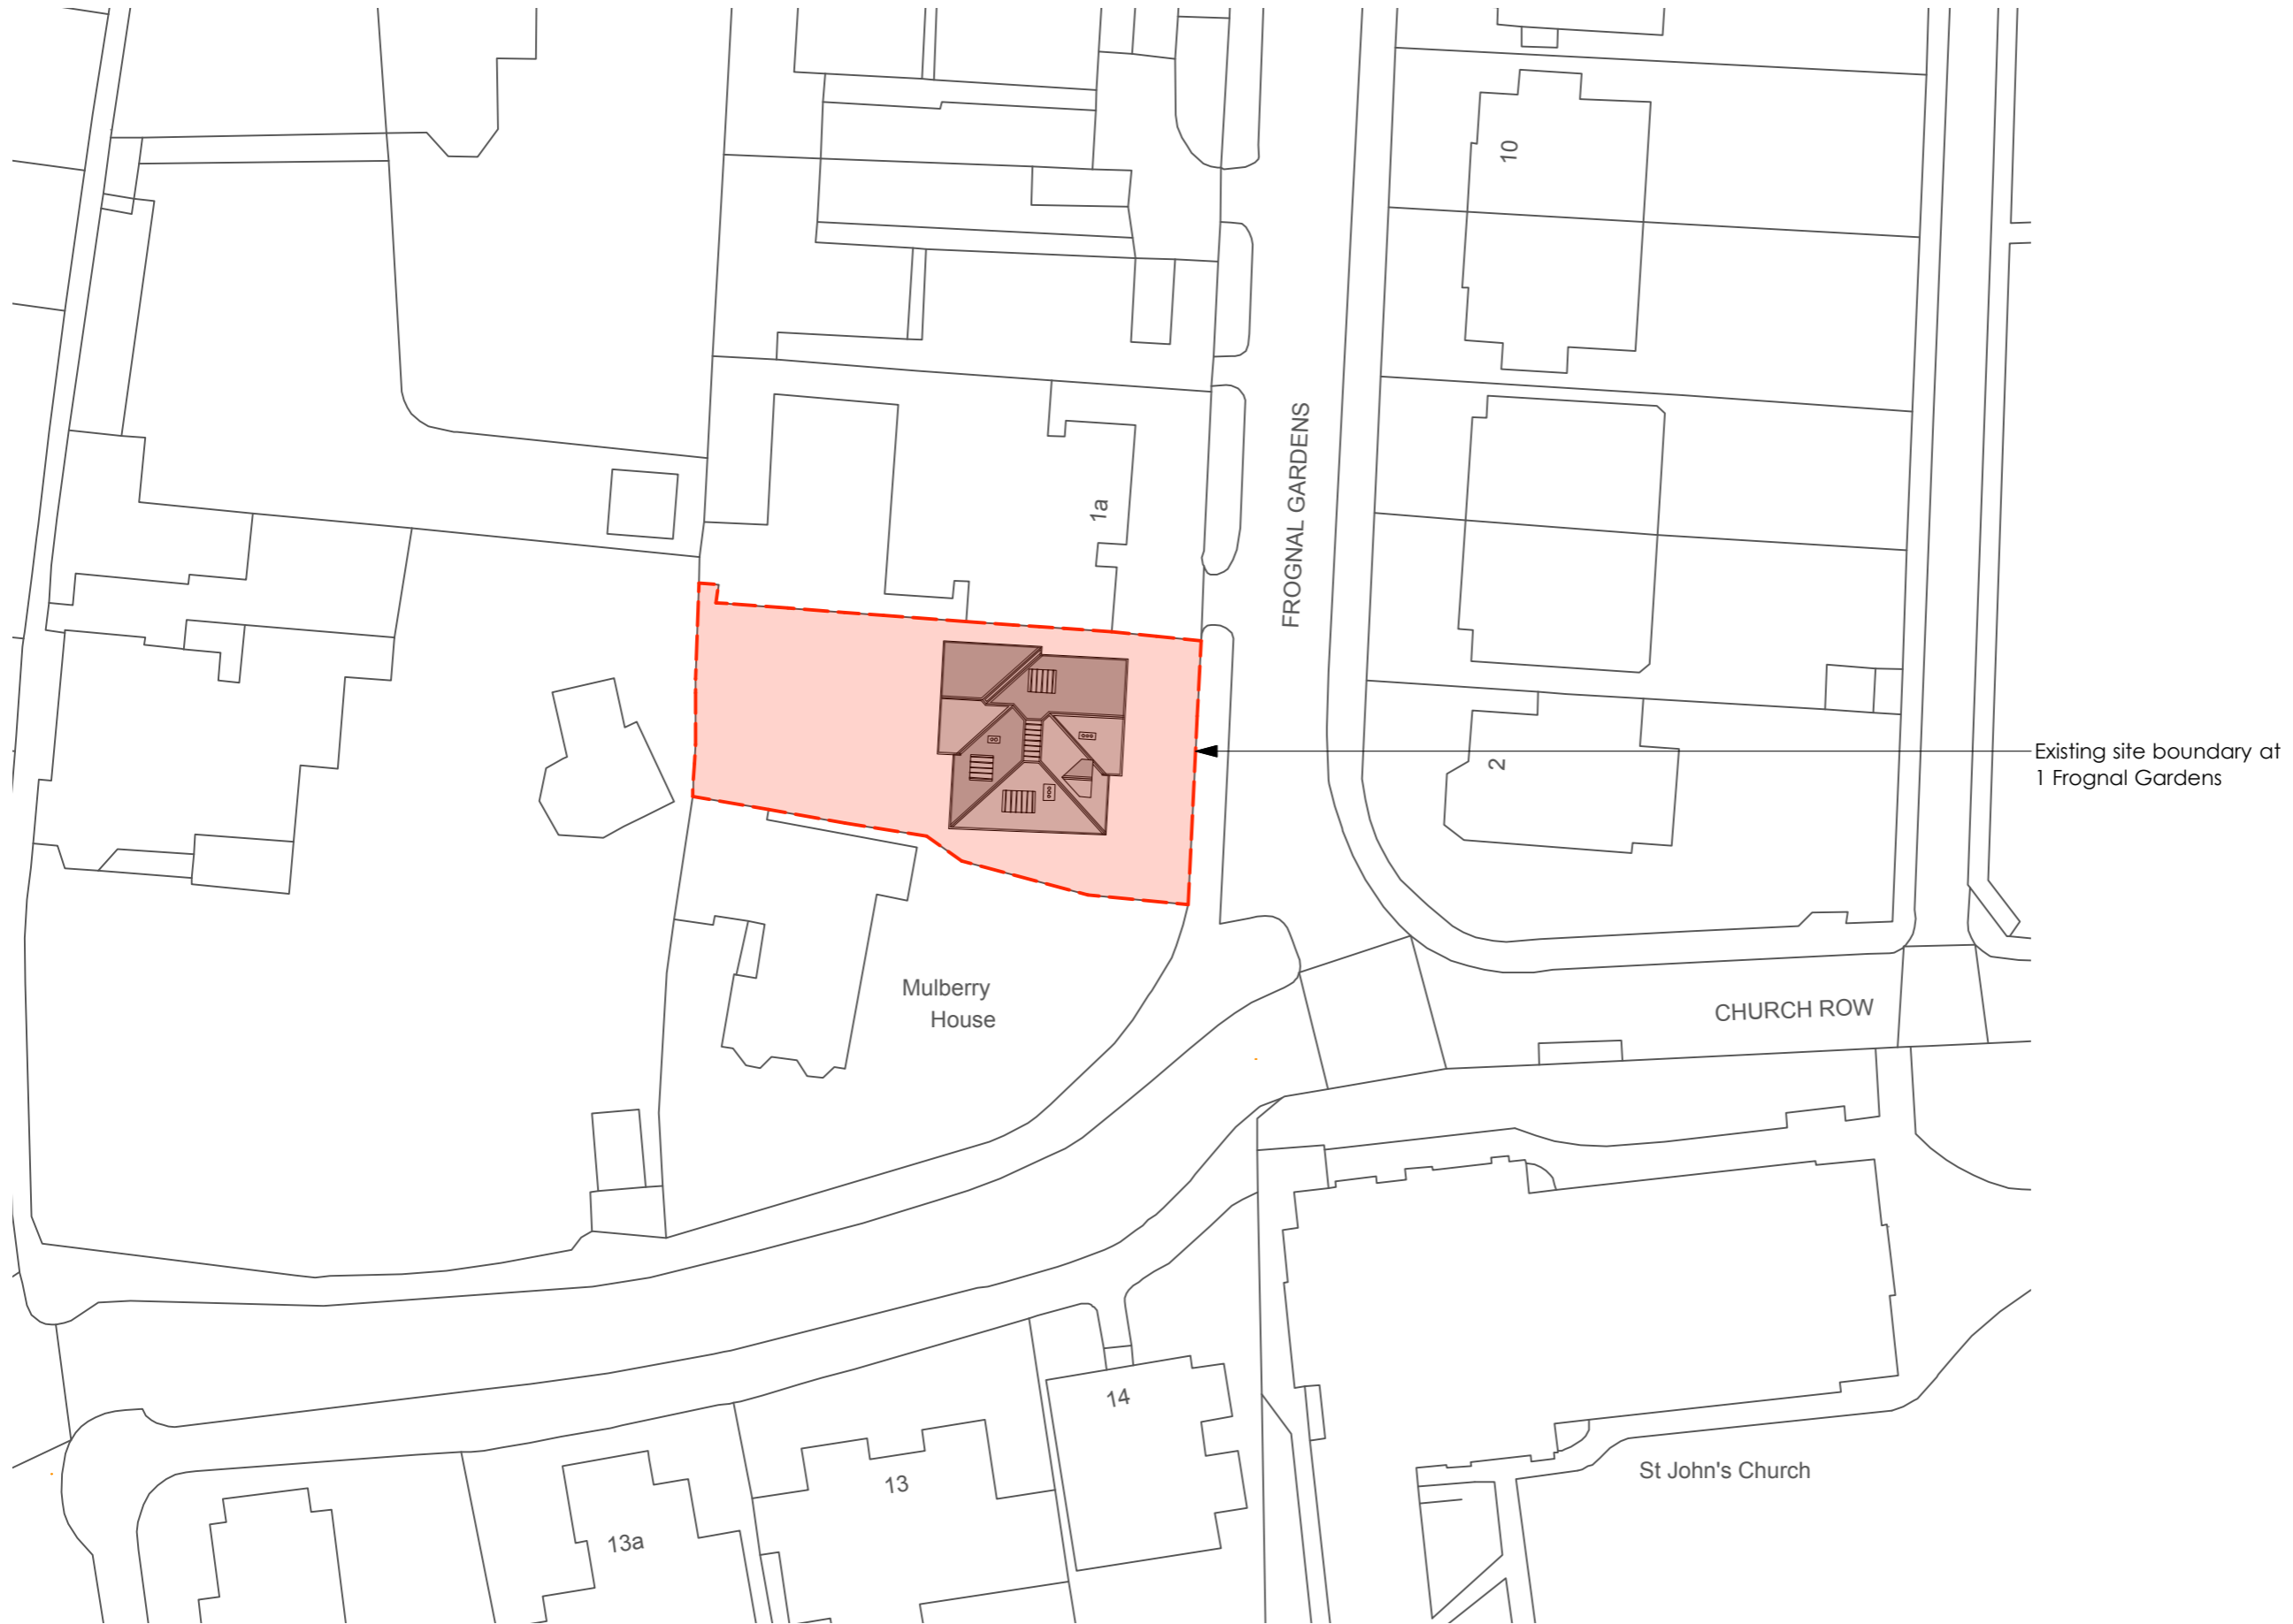

Existing site boundary at  
1 Frogнал Gardens

status:  
**PLANNING**

rev.	details	date
-	Issued for Planning	04.08.2022

client:  
Mr and Mrs Lewis

project:  
**1 Frogнал Gardens, Hampstead,  
NW3 6UY**

drawing:  
**Existing Block Plan**

drawing number:  
**331 PL 402**

rev.  
-

drawing scale:  
1:500 @ A3

date: **19 01 2022**  
drawn by: **AB**

**1 Existing Block plan**

1:500 @ A3