
0 1 2 3 4 5 6 7 8 9 10n

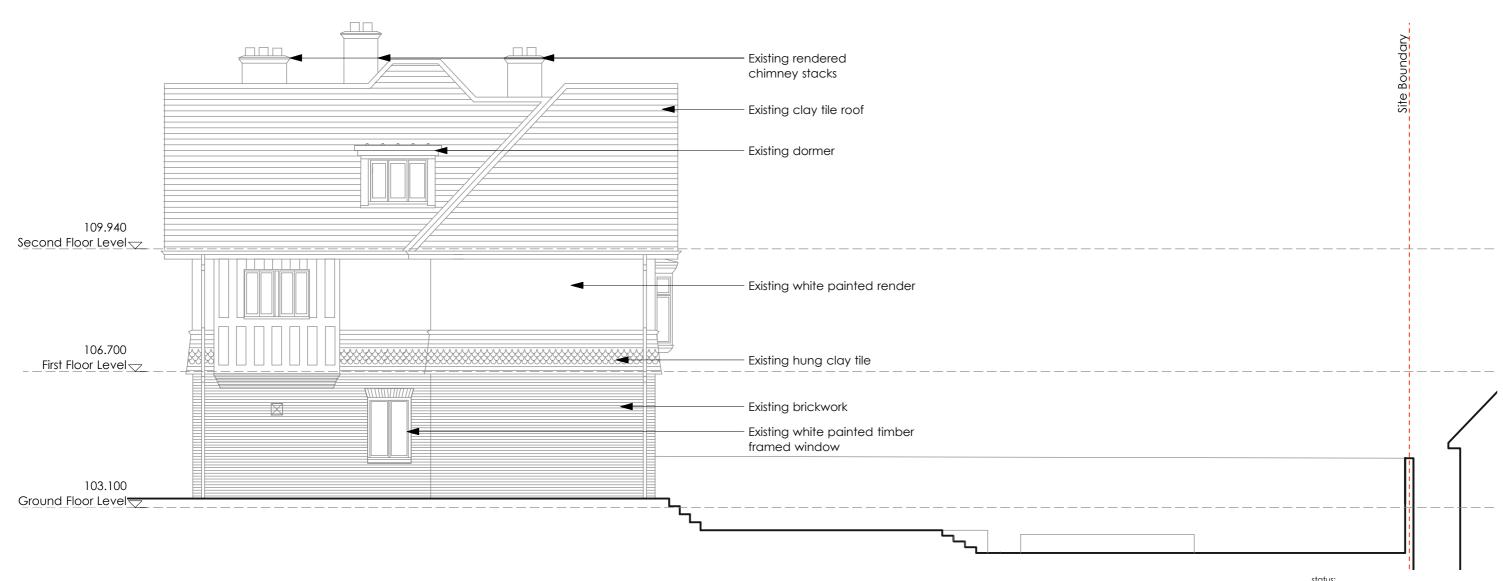

## status: PLANNING

rev.	details	date
-	Issued for Planning	04.08.2022

client:

Mr and Mrs Lewis

project:

1 Frognal Gardens, Hampstead, NW3 6UY

drawina:

Existing North (Side) Elevation

drawing number: 331 PL 417

cale: date:

drawing scale: 1:100 @ A3 date: **19 01 2022** drawn by: **AB** 

> 43 Church Road, Wimbledon, London, SW19 5DQ

hoban architecture

T 020 8947 0849 E info@hobandesign.co.uk W www.hobandesign.co.uk

Existing North (Side) Elevation