


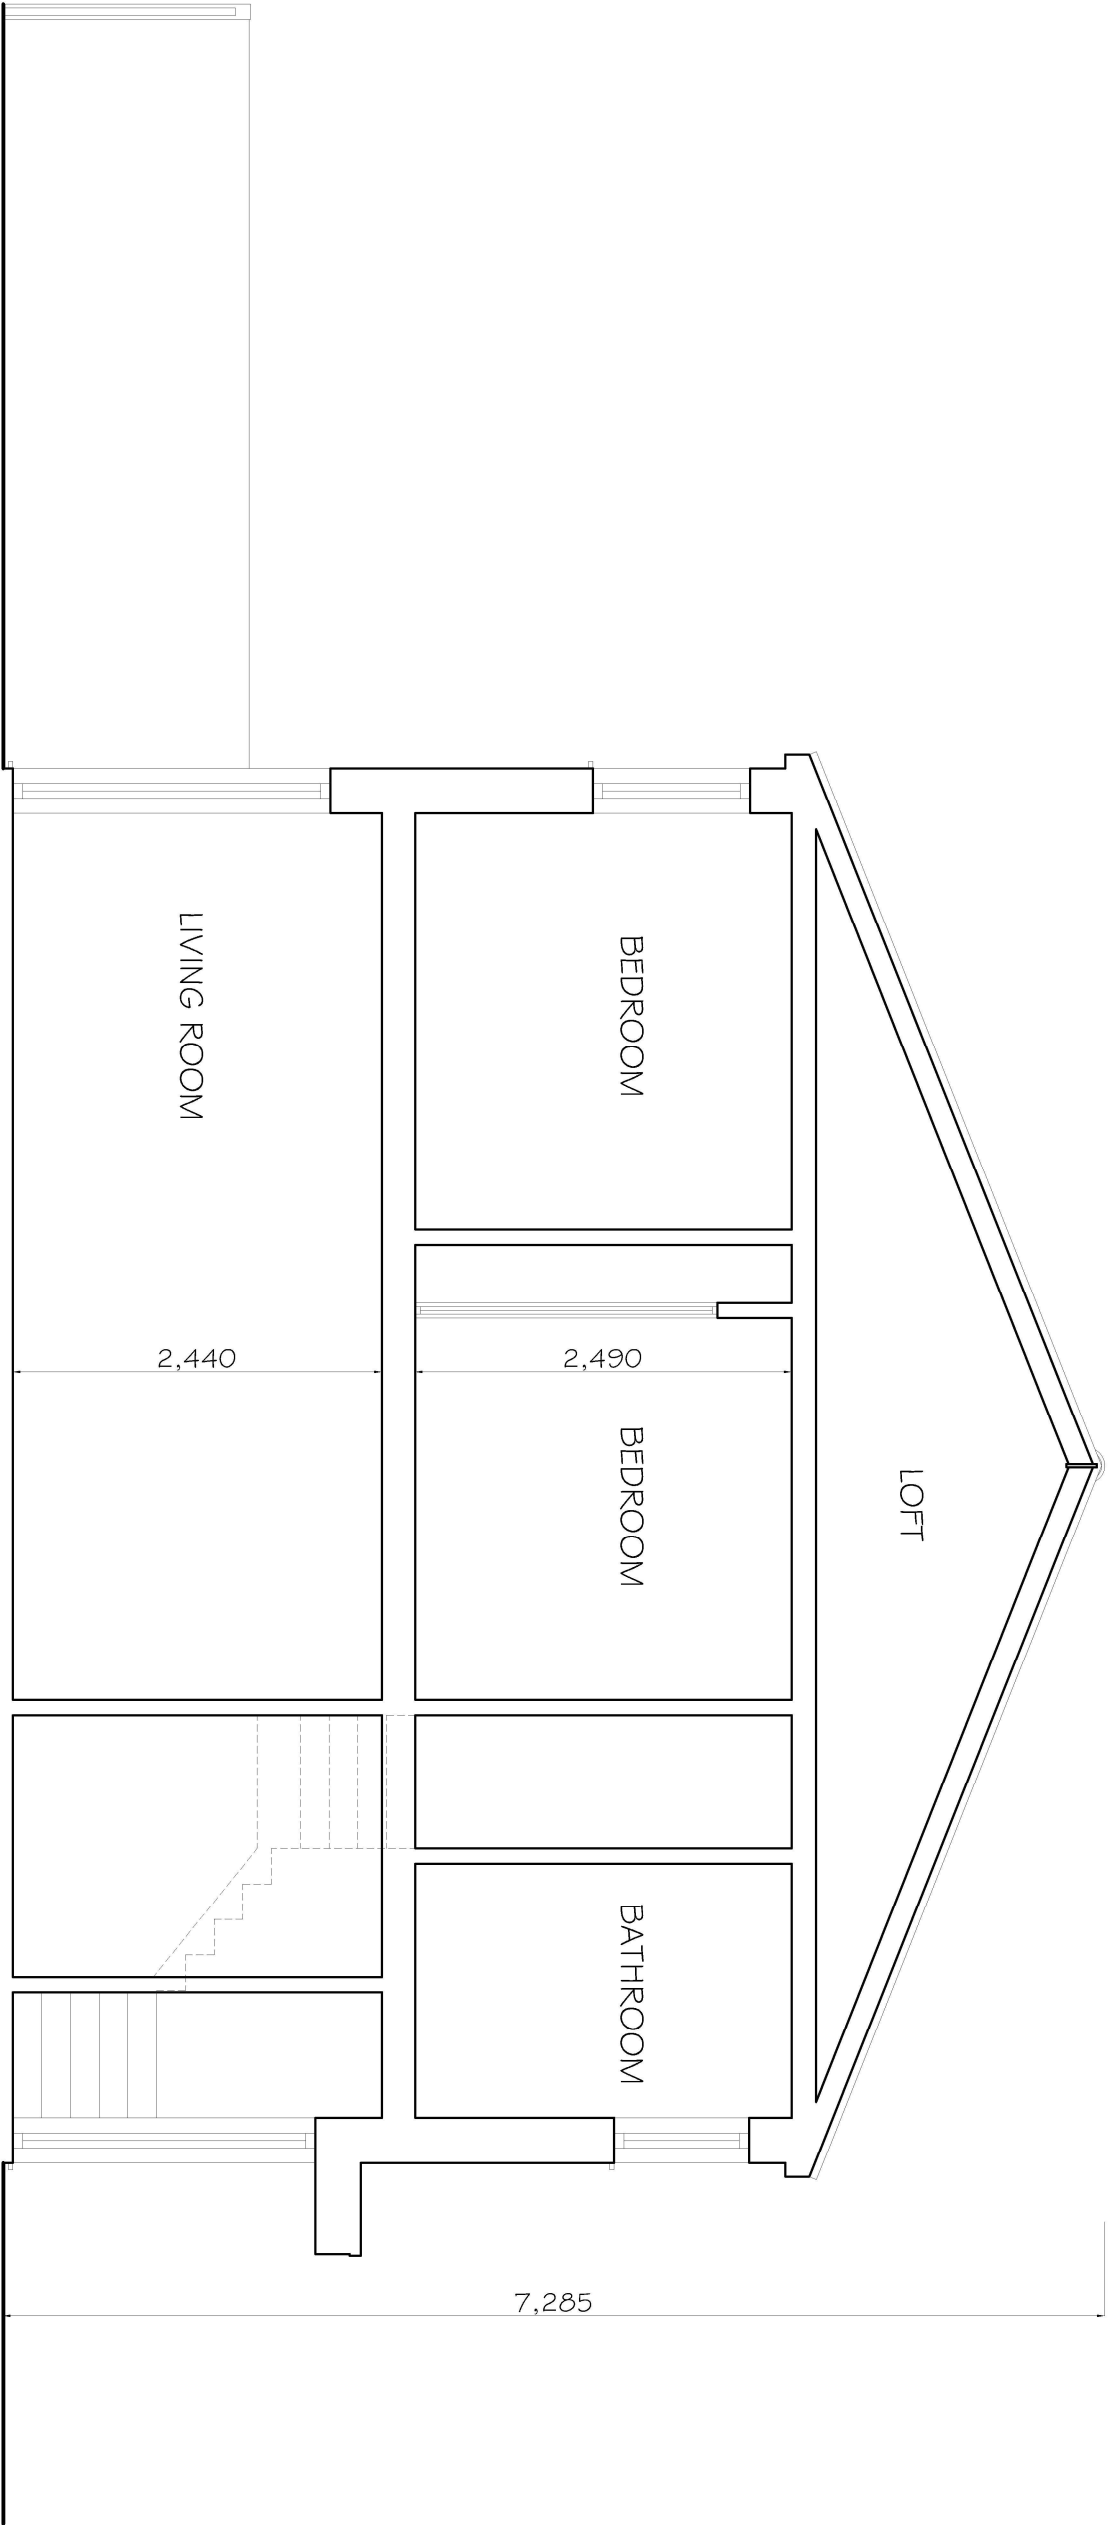

NOTES

1. Do not scale from this drawing.
2. All dimensions are given in millimeters by the contractor and each dimension is to be responsible.
3. Report all drawing errors, omissions and discrepancies to the architect/designer.

KASIA WHITFIELD DESIGN

KASIAWHITFIELD@GMAIL.COM
T: 020 72969632
M: 07885035333

JOB 1 TOBIN CLOSE
LONDON NW3
TITLE SECTION
AS EXISTING

DATE	SCALE	STATUS
2022.05.10	1:50@A3	EXISTING
PROJECT NO.	DRAWING NO.	REVISION

TC1	EX4	
-----	-----	--