





KEY

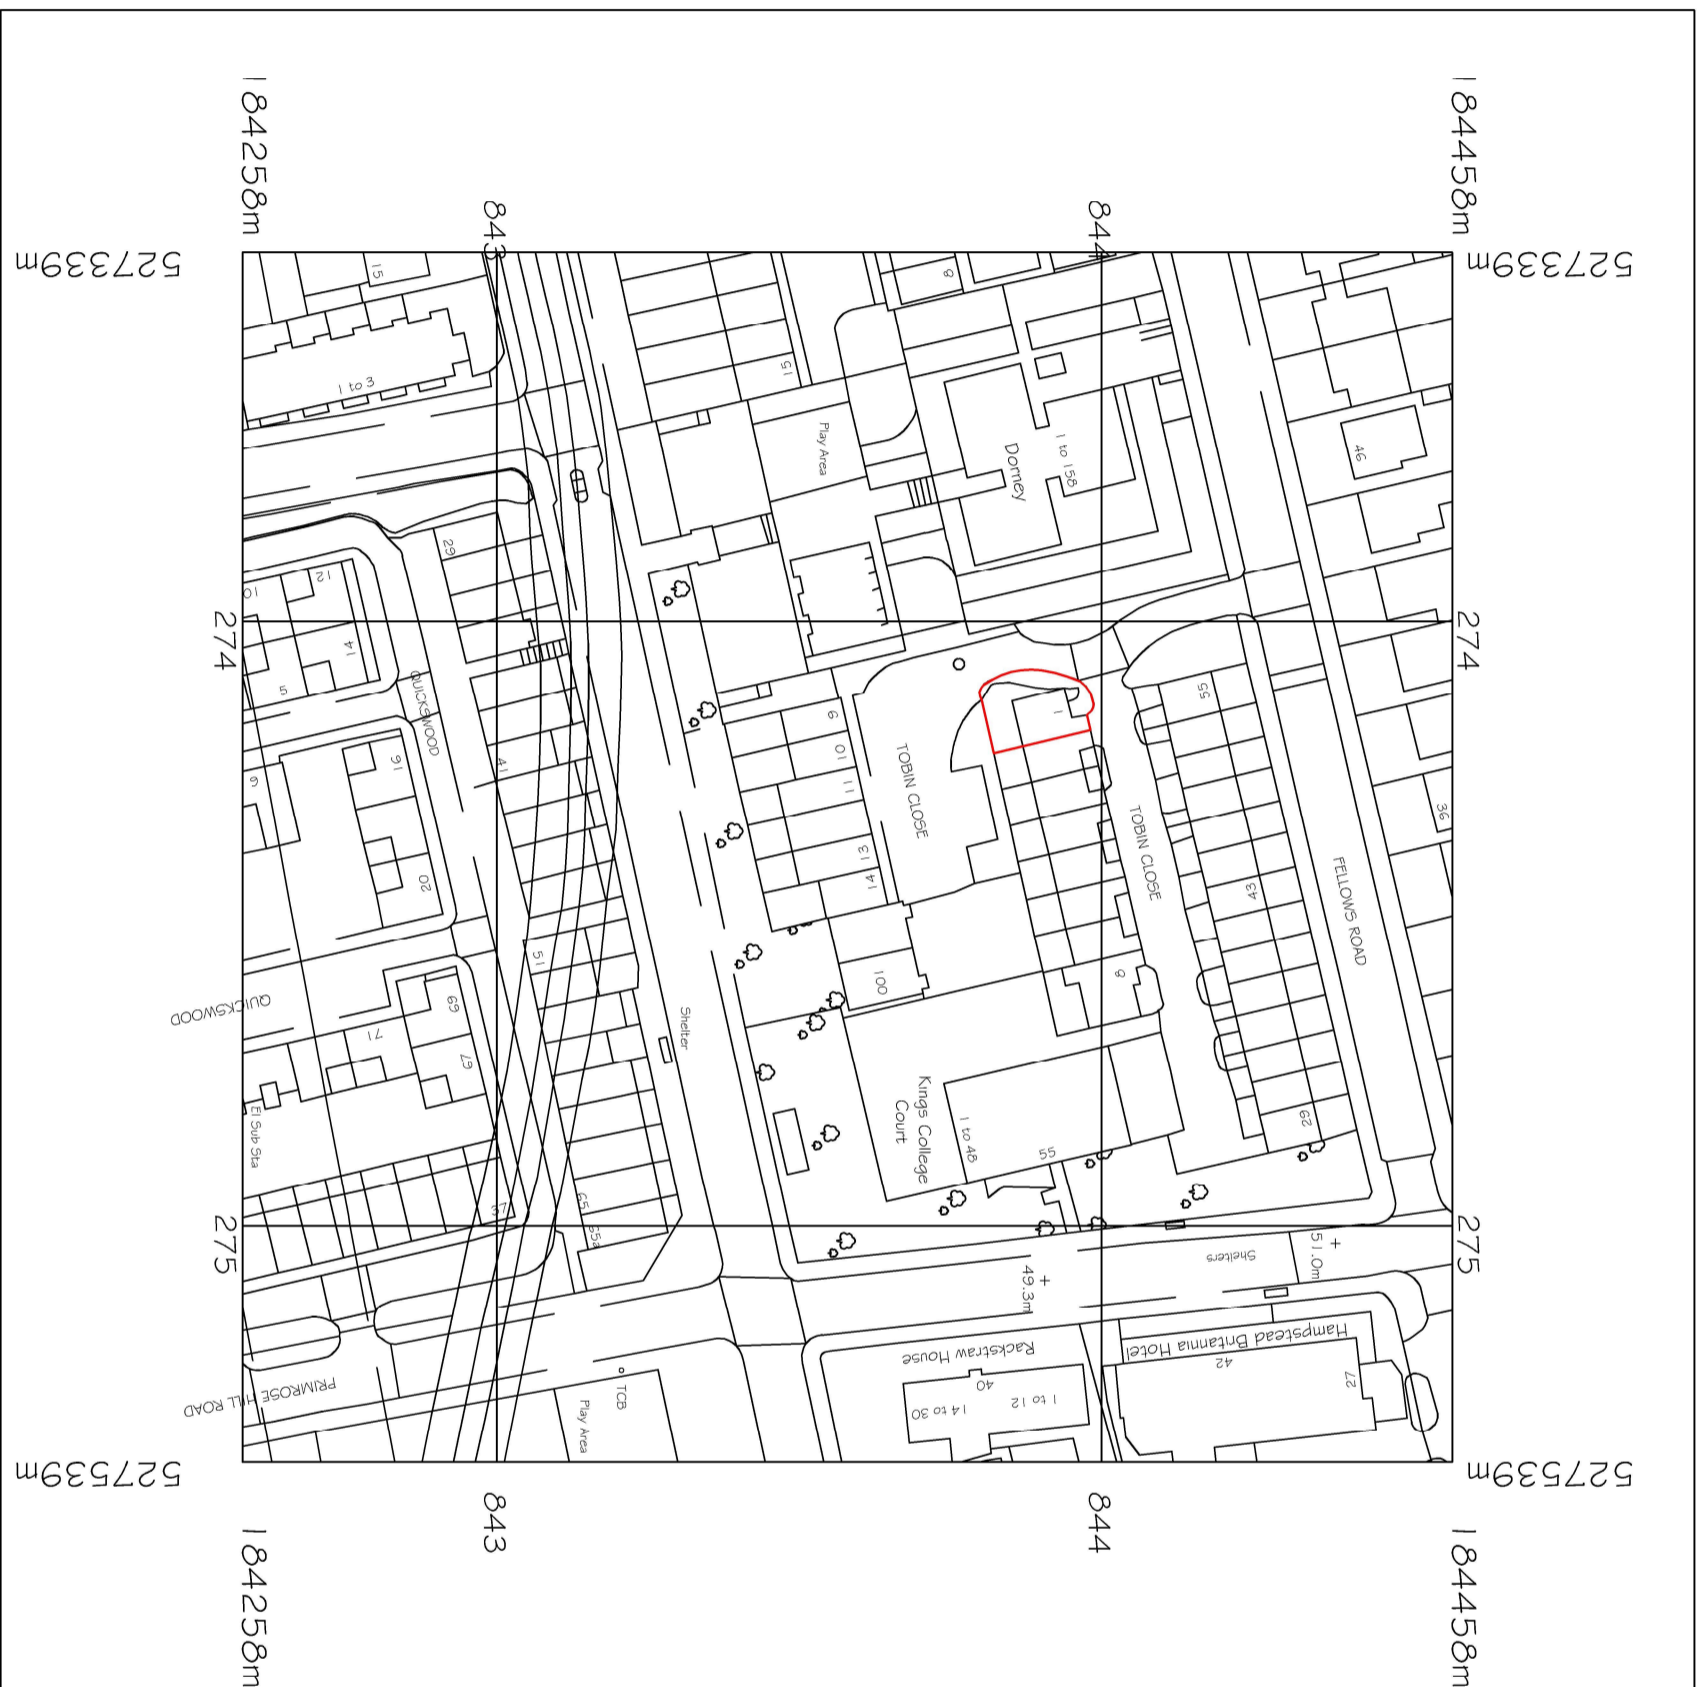

1 84458m
527339m
274
275
1 84458m
527539m
844
843
1 84258m
527339m
1 84258m
527539m

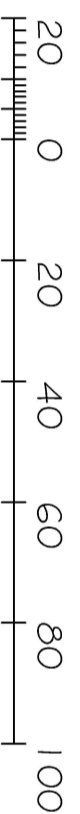

Metres

NOTES

- 1 Do not scale from the drawing
- 2 All dimensions are in metres unless otherwise stated
- 3 Refer all drawing errors, omissions and discrepancies to the architect/designer.

KASIA WHITFIELD DESIGN

KASIAWHITFIELD@GMAIL.COM
020 7786585
M: 0786503533

JOB 1 TOBIN CLOSE
LONDON NW3
TITLE LOCATION PLAN

DATE 2022.05.10
PROJECT NO. 1-1250@A3

SCALE 1:1250@A3
DRAWING NO. MAP

STATUS MAP
REVISION

TC1 EX0