


KEY

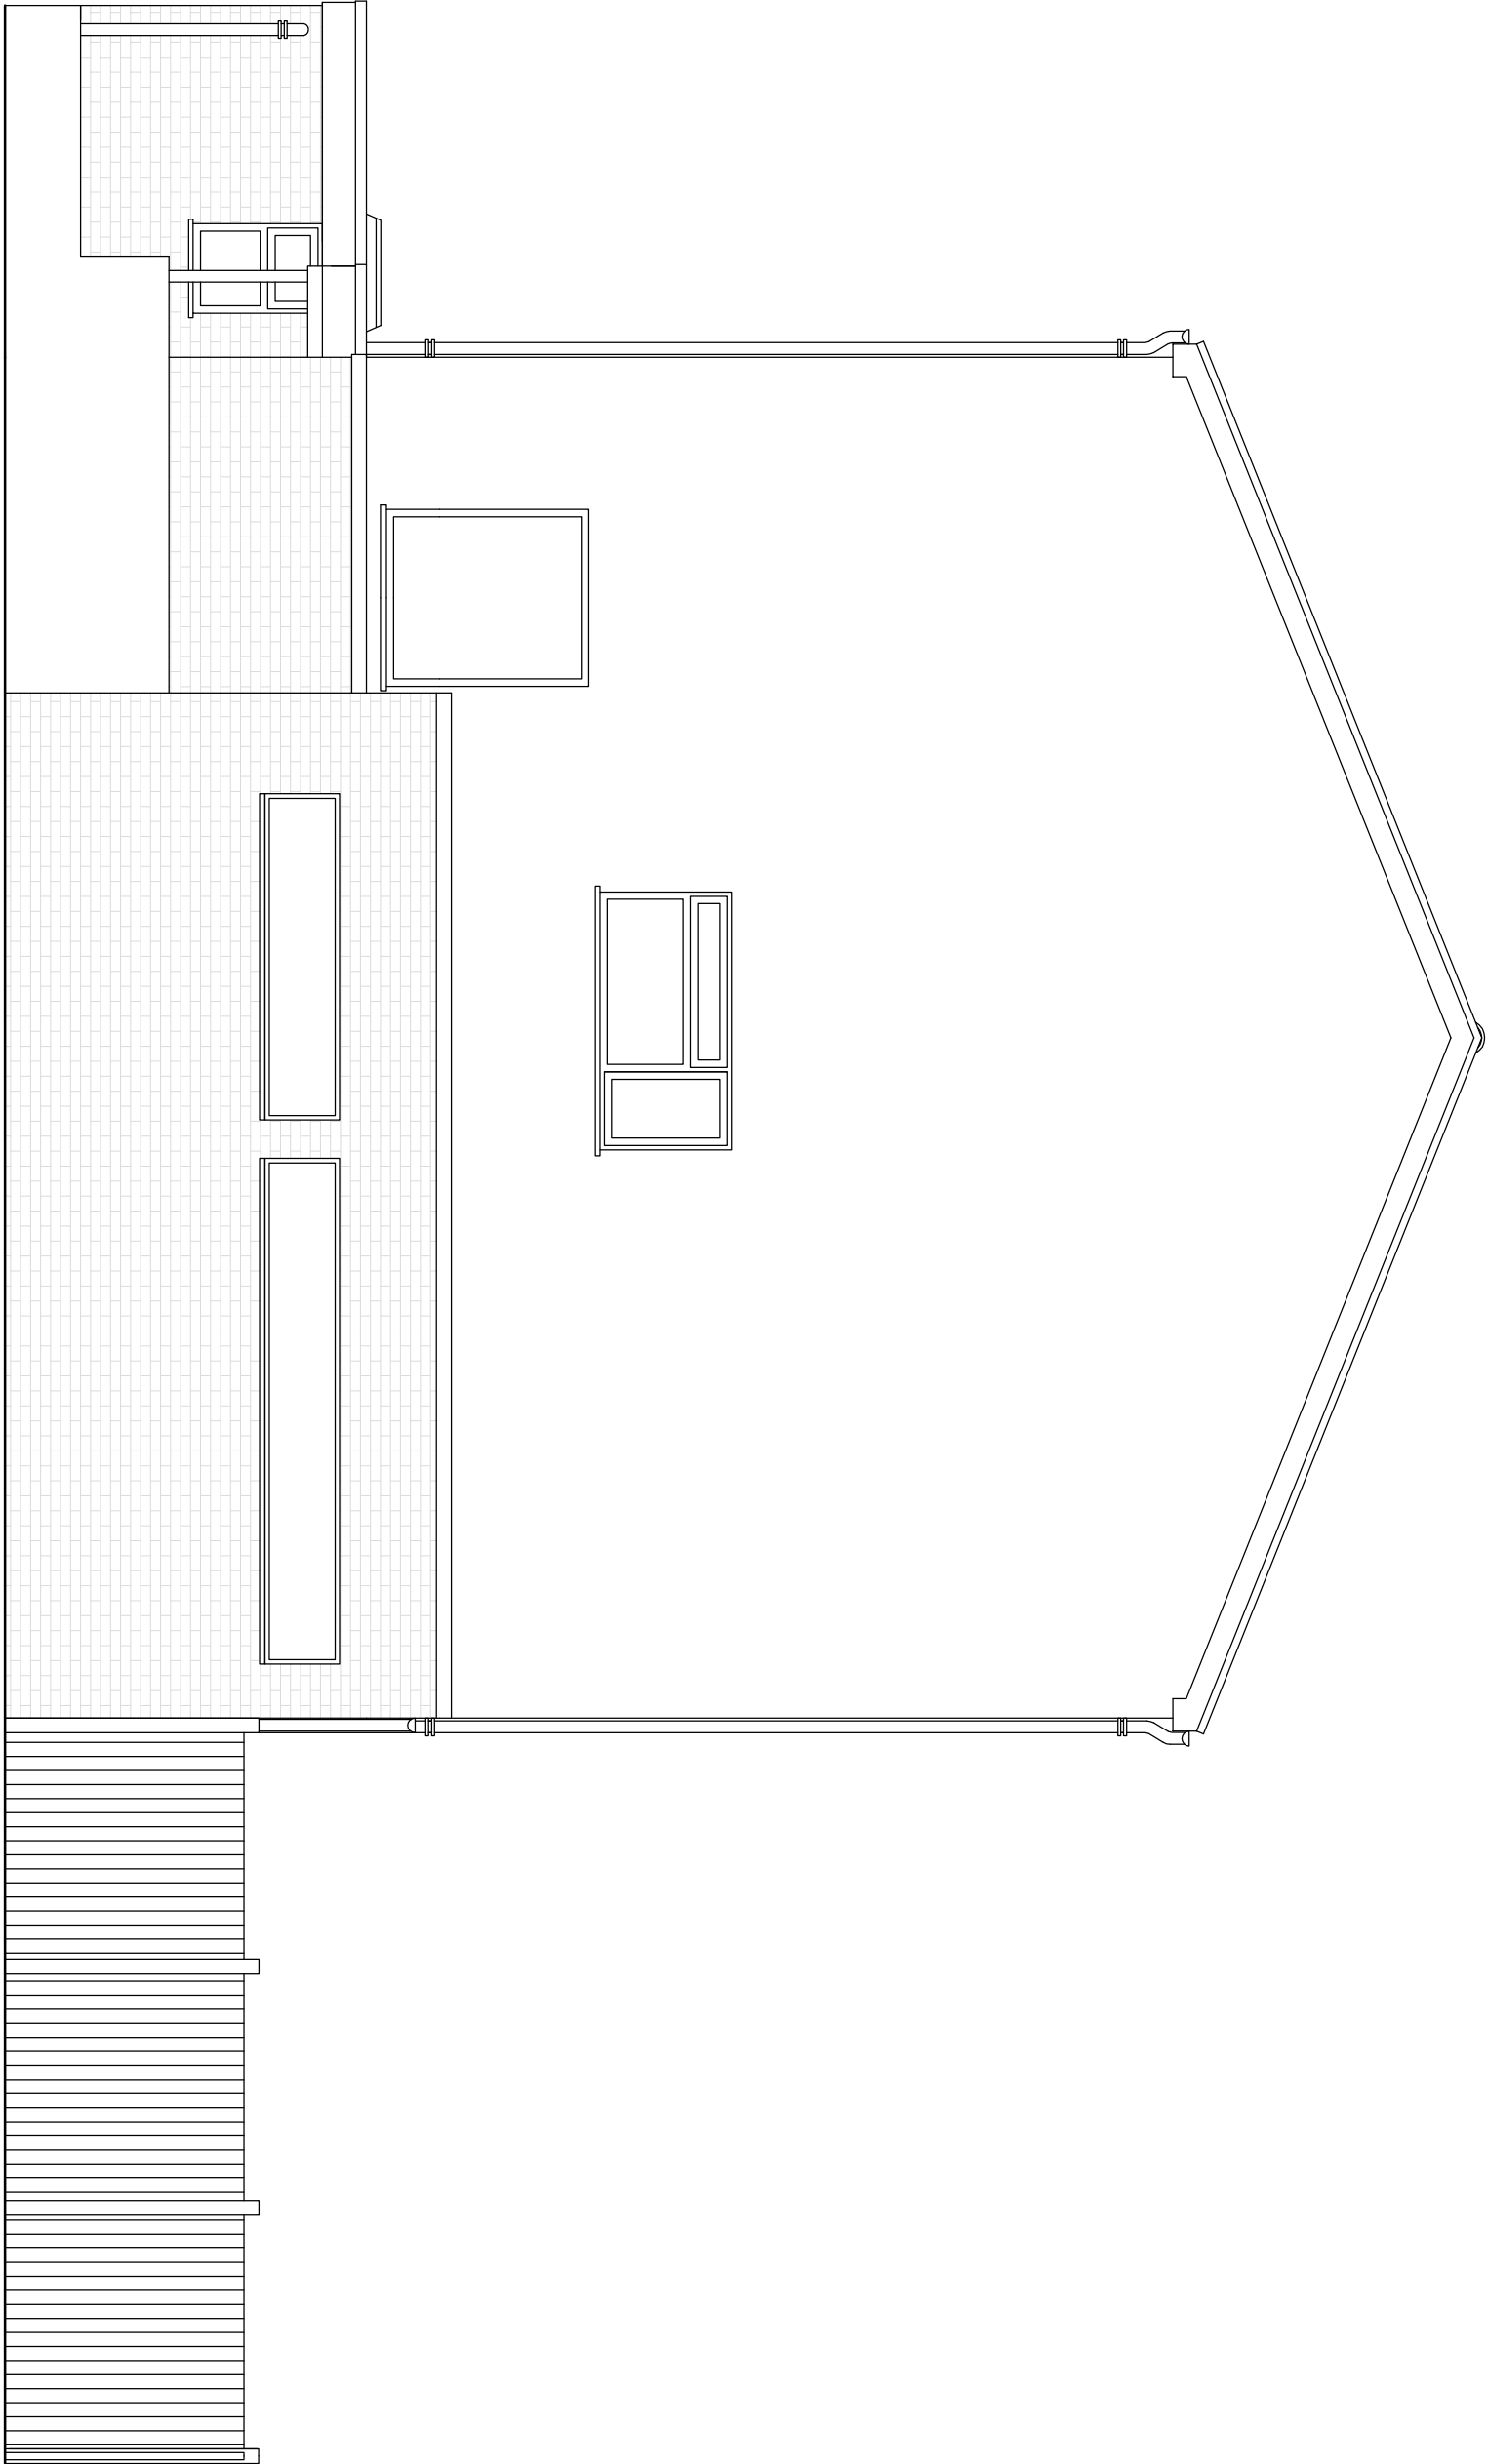

0m 5m

NOTES

1. Do not scale from this drawing.
2. All dimensions are to be confirmed by the contractor and each dimension must be to the nearest millimetre.
3. Report all drawing errors, omissions and discrepancies to the architect/designer.

KASIA WHITFIELD DESIGN

KASIAWHITFIELD@GMAIL.COM
T: 020 73860652
M: 07989035353

JOB 1 TOBIN CLOSE
LONDON NW3

TITLE SIDE ELEVATION (WEST)
AS PROPOSED

DATE	SCALE	STATUS
2022.05.24	1:50@A3	PLANNING
PROJECT NO.	DRAWING NO.	REVISION

TC1	PD7	
-----	-----	--