


REV A
 - INCREASE THE DEPTH OF LGF
 - ADJUST WINDOWS/DOORS


BOX 9 DESIGN LTD LOU@BOX-9.CO.UK +44 7801700066	
PROJECT	15 FITZROY ROAD
DRAWING TITLE	PROPOSED REAR ELEVATION
SCALE	1:25 @ A1
DRAWING NO.	1809_E_210
DATE CREATED	MAY 2022
REVISION DATE	05/07/2020
REVISION	A
<small>DO NOT SCALE FROM DRAWING. ALL DIMS TO BE CHECKED ON SITE. REPORT OMISSIONS AND DISCREPANCIES TO THE DESIGNER IMMEDIATELY.</small>	



0 1M 2M 3M 4M 5M



 BOX 9 DESIGN LTD LOU@BOX-9.CO.UK +44 7801700066			
PROJECT	15 FITZROY ROAD		
DRAWING TITLE	EXISTING REAR ELEVATION		
SCALE	1:25 @ A1		
DRAWING NO.	1809_E_201	DATE CREATED	JUN 2022
REVISION DATE		REVISION	
<small>DO NOT SCALE FROM DRAWING. ALL DIMS TO BE CHECKED ON SITE. REPORT OMISSIONS AND DISCREPANCIES TO THE DESIGNER IMMEDIATELY.</small>			

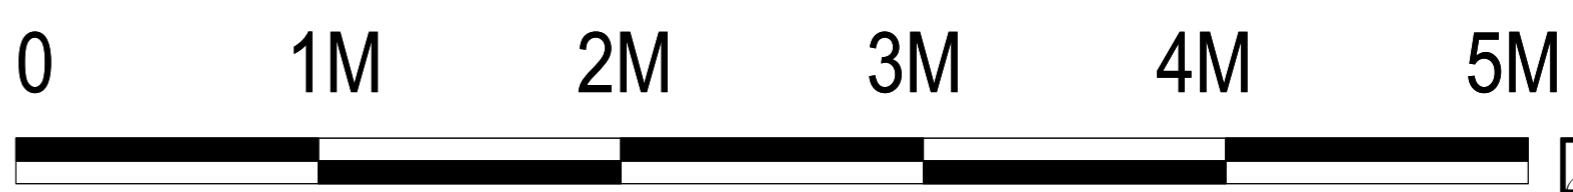

BOX 9 DESIGN LTD LOU@BOX-9.CO.UK +44 7801700066	
PROJECT	15 FITZROY ROAD
DRAWING TITLE	EXISTING FRONT ELEVATION
SCALE	1:25 @ A1
DRAWING NO.	1809_E_200
DATE CREATED	MAY 2022
REVISION DATE	REVISION
DO NOT SCALE FROM DRAWING. ALL DIMS TO BE CHECKED ON SITE. REPORT OMISSIONS AND DISCREPANCIES TO THE DESIGNER IMMEDIATELY.	