


Datum 46.00m

Datum 46.00m


SECTION A

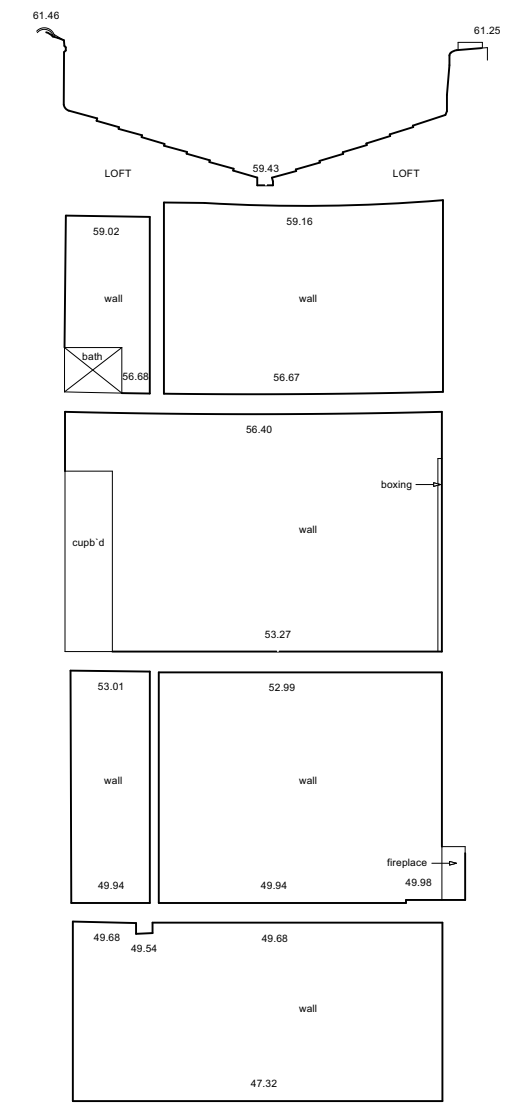


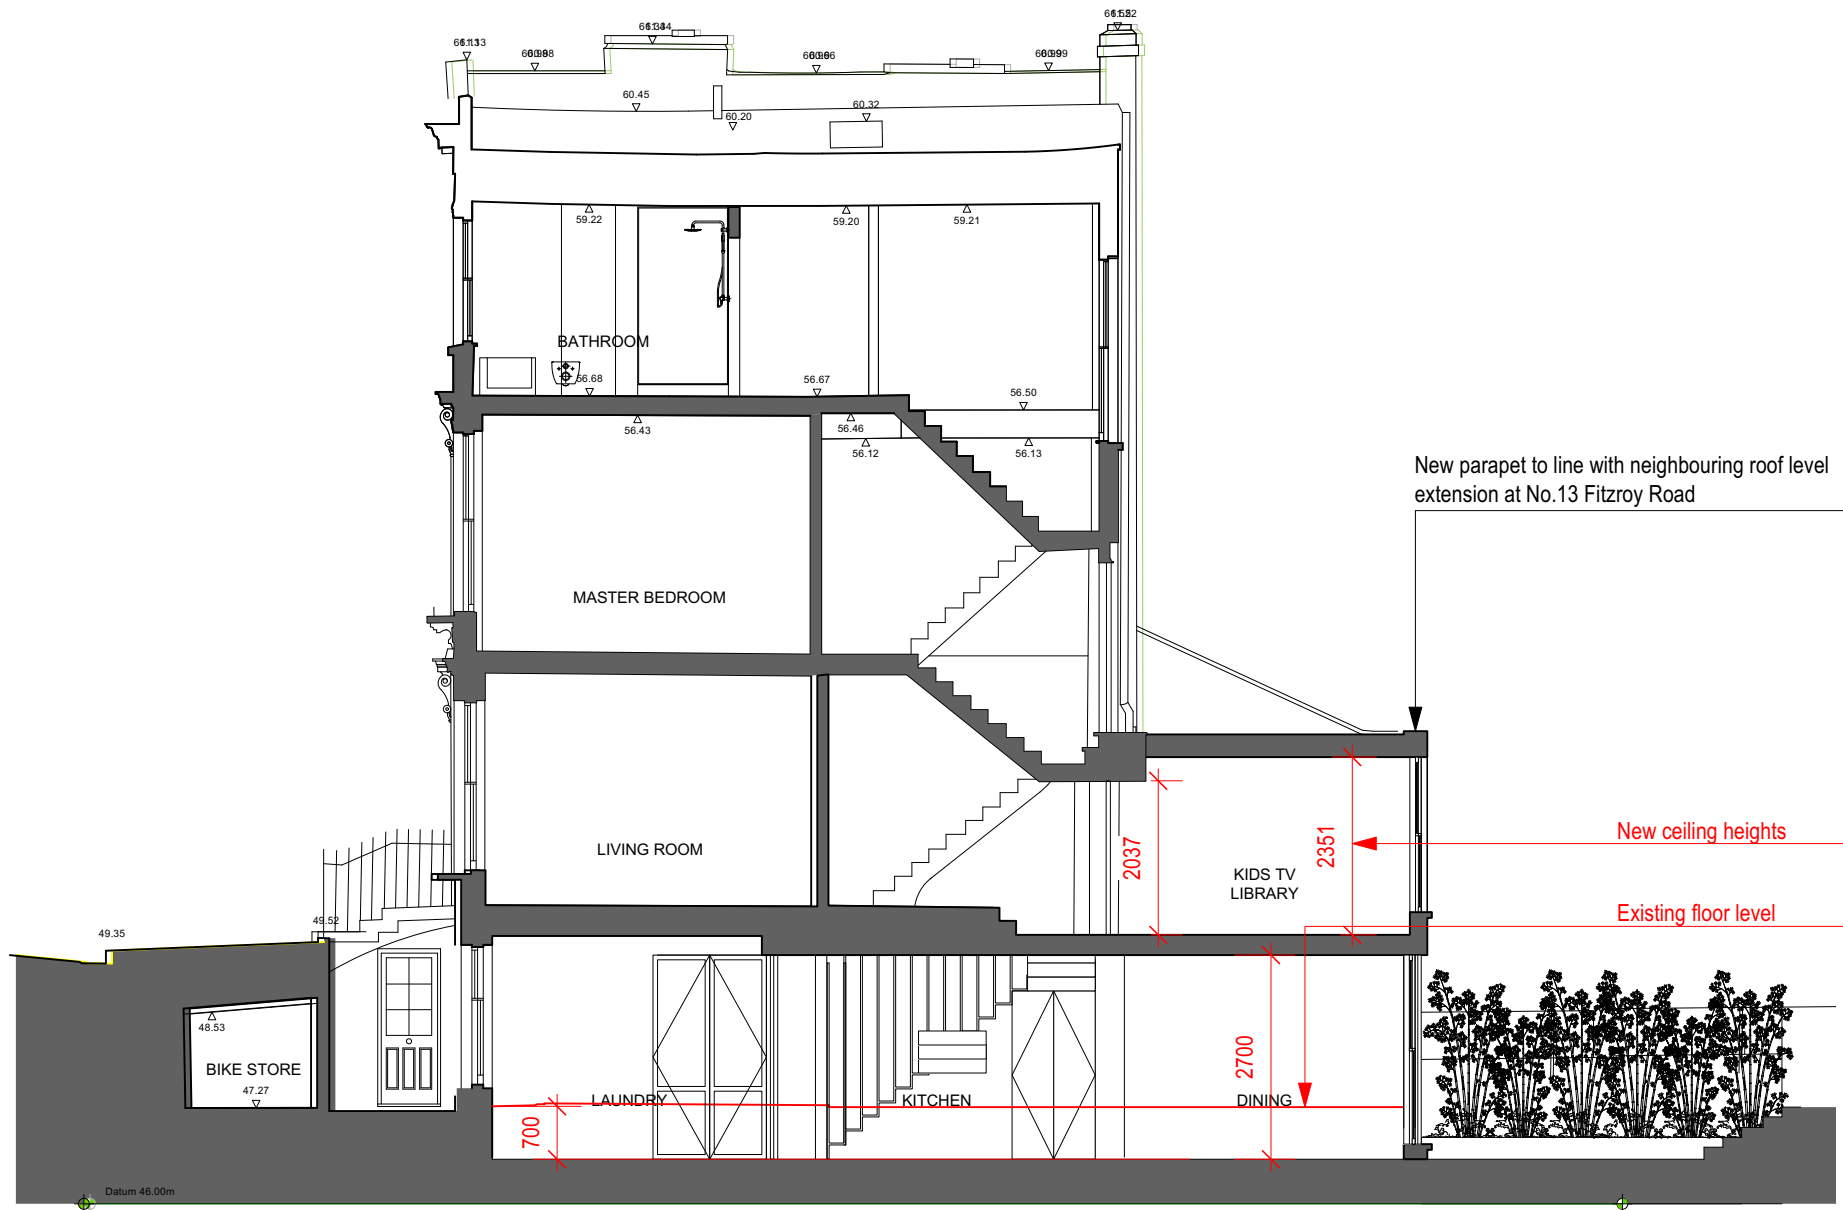
Datum 46.00m

Datum 46.00m


SECTION B

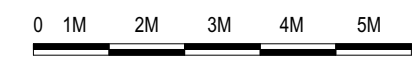

 BOX 9 DESIGN LTD LOU@BOX-9.CO.UK +44 7801700066	
PROJECT	15 FITZROY ROAD
DRAWING TITLE	EXISTING SECTIONS A & B
SCALE	1:100 @ A3
DRAWING NO.	1809_S_240
DATE CREATED	MAY 2022
REVISION DATE	REVISION
<small>DO NOT SCALE FROM DRAWING. ALL DIMS TO BE CHECKED ON SITE REPORT OMISSIONS AND DISCREPANCIES TO THE DESIGNER IMMEDIATELY</small>	





SECTION A

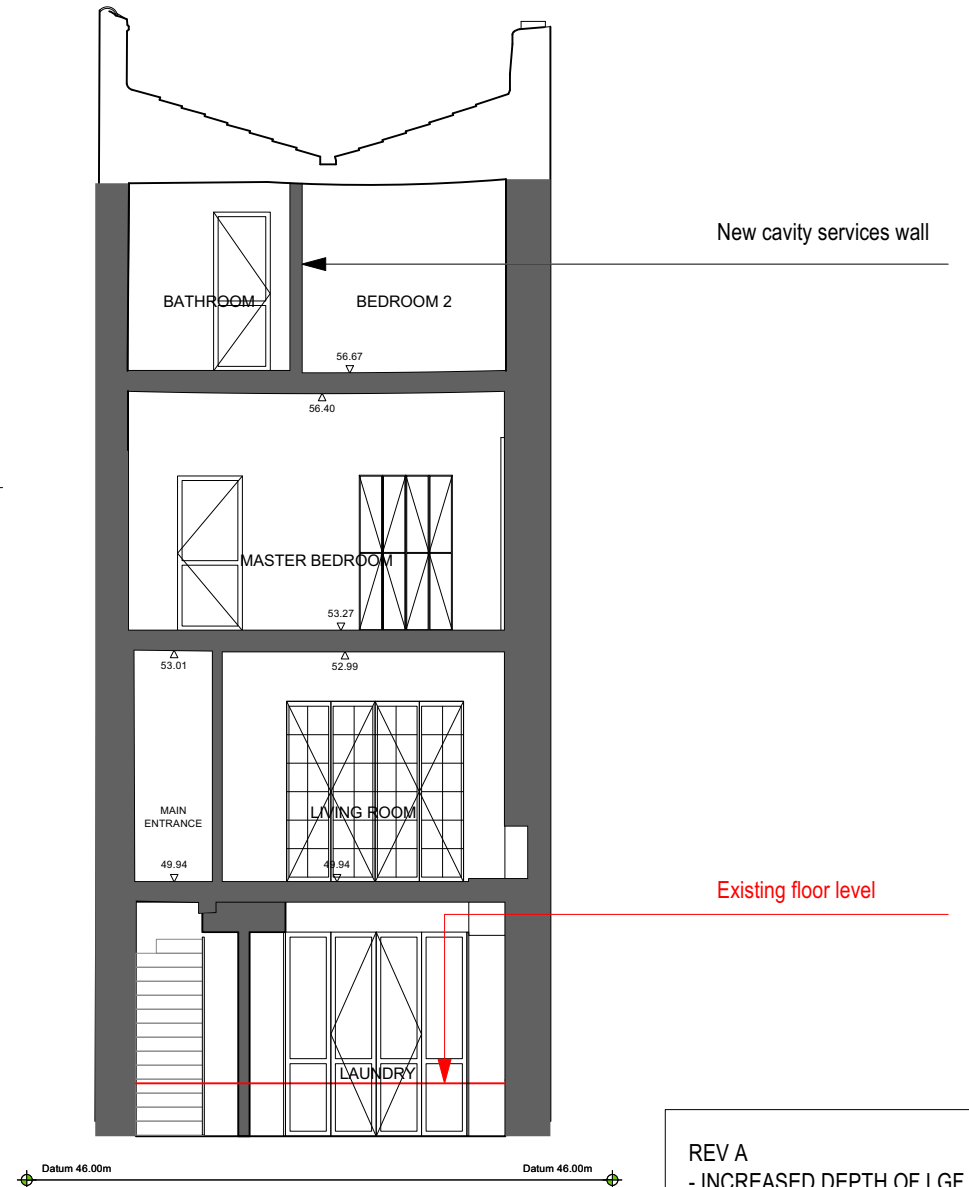

SECTION B

REV A
 - INCREASED DEPTH OF LGF
 - ADDITIONAL STEPS

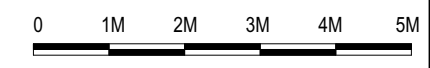

 BOX 9 DESIGN LTD LOU@BOX-9.CO.UK +44 7801700066			
PROJECT	15 FITZROY ROAD		
DRAWING TITLE	PROPOSED SECTIONS A & B		
SCALE	1:100 @ A3		
DRAWING NO.	1809_S_250	DATE CREATED	MAY 2022
REVISION DATE	05/07/2022	REVISION	A
DO NOT SCALE FROM DRAWING. ALL DIMS TO BE CHECKED ON SITE REPORT OMISSIONS AND DISCREPANCIES TO THE DESIGNER IMMEDIATELY			