



**1** EXISTING SHOP FRONT PLAN  
1:100

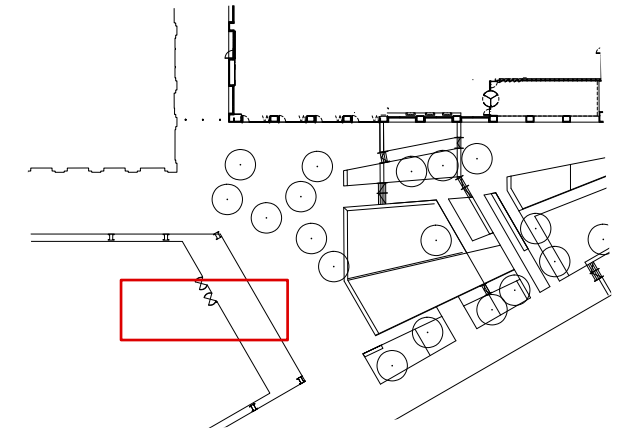

**3** KEY PLAN  
NTS

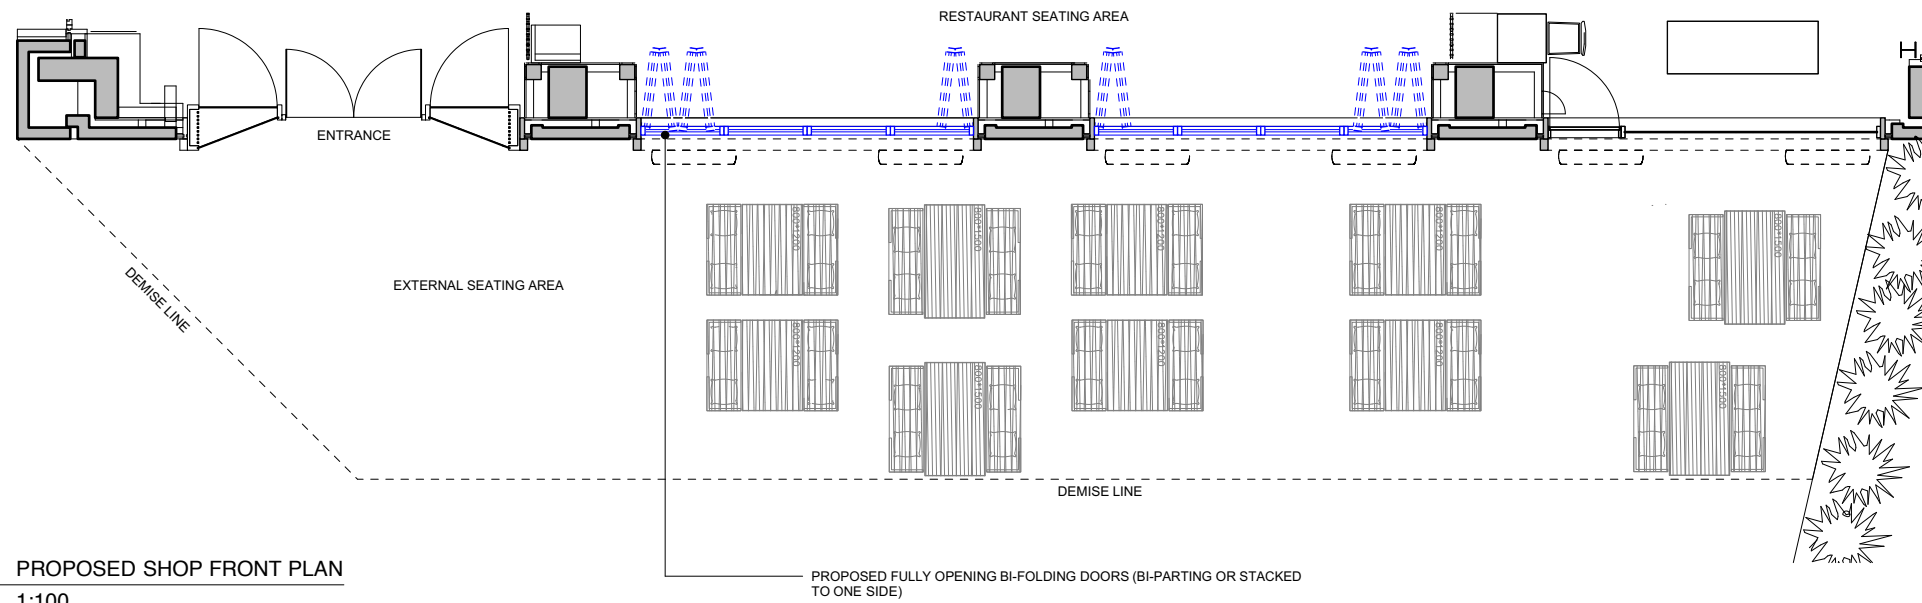

**2** PROPOSED SHOP FRONT PLAN  
1:100

|      |                   |
|------|-------------------|
| KEY: |                   |
|      | EXISTING ELEMENTS |
|      | PROPOSED ELEMENTS |



NOTES:  
1. DO NOT SCALE FROM THIS DRAWING. USE FIGURED DIMENSIONS ONLY. CONTRACTOR TO CHECK DIMENSIONS ON SITE PRIOR TO CONSTRUCTION AND NOTIFY ARCHITECT OF ANY DISCREPANCY.  
2. THIS DRAWING TO BE READ IN CONJUNCTION WITH ALL OTHER RELEVANT CONTRACT DRAWINGS, SPECIFICATIONS, AND SCHEDULES.

| No. | Revision Description | Date       |
|-----|----------------------|------------|
| P1  | Issued for Planning  | 28/07/2022 |
|     |                      |            |
|     |                      |            |

PROJECT: Kimchee Pancras Square  
CLIENT: DongHyun Kim  
JOB NUMBER: 2201

DRAWING: Existing & Proposed Plan  
DRWG STATUS: Planning

DRAWING NO: PL\_005  
REVISION: P1  
SCALE AT A3: 1:100  
DRAWN BY: YM CHECKED:

