


1 EXISTING LEVEL 1 PLAN
1 : 50

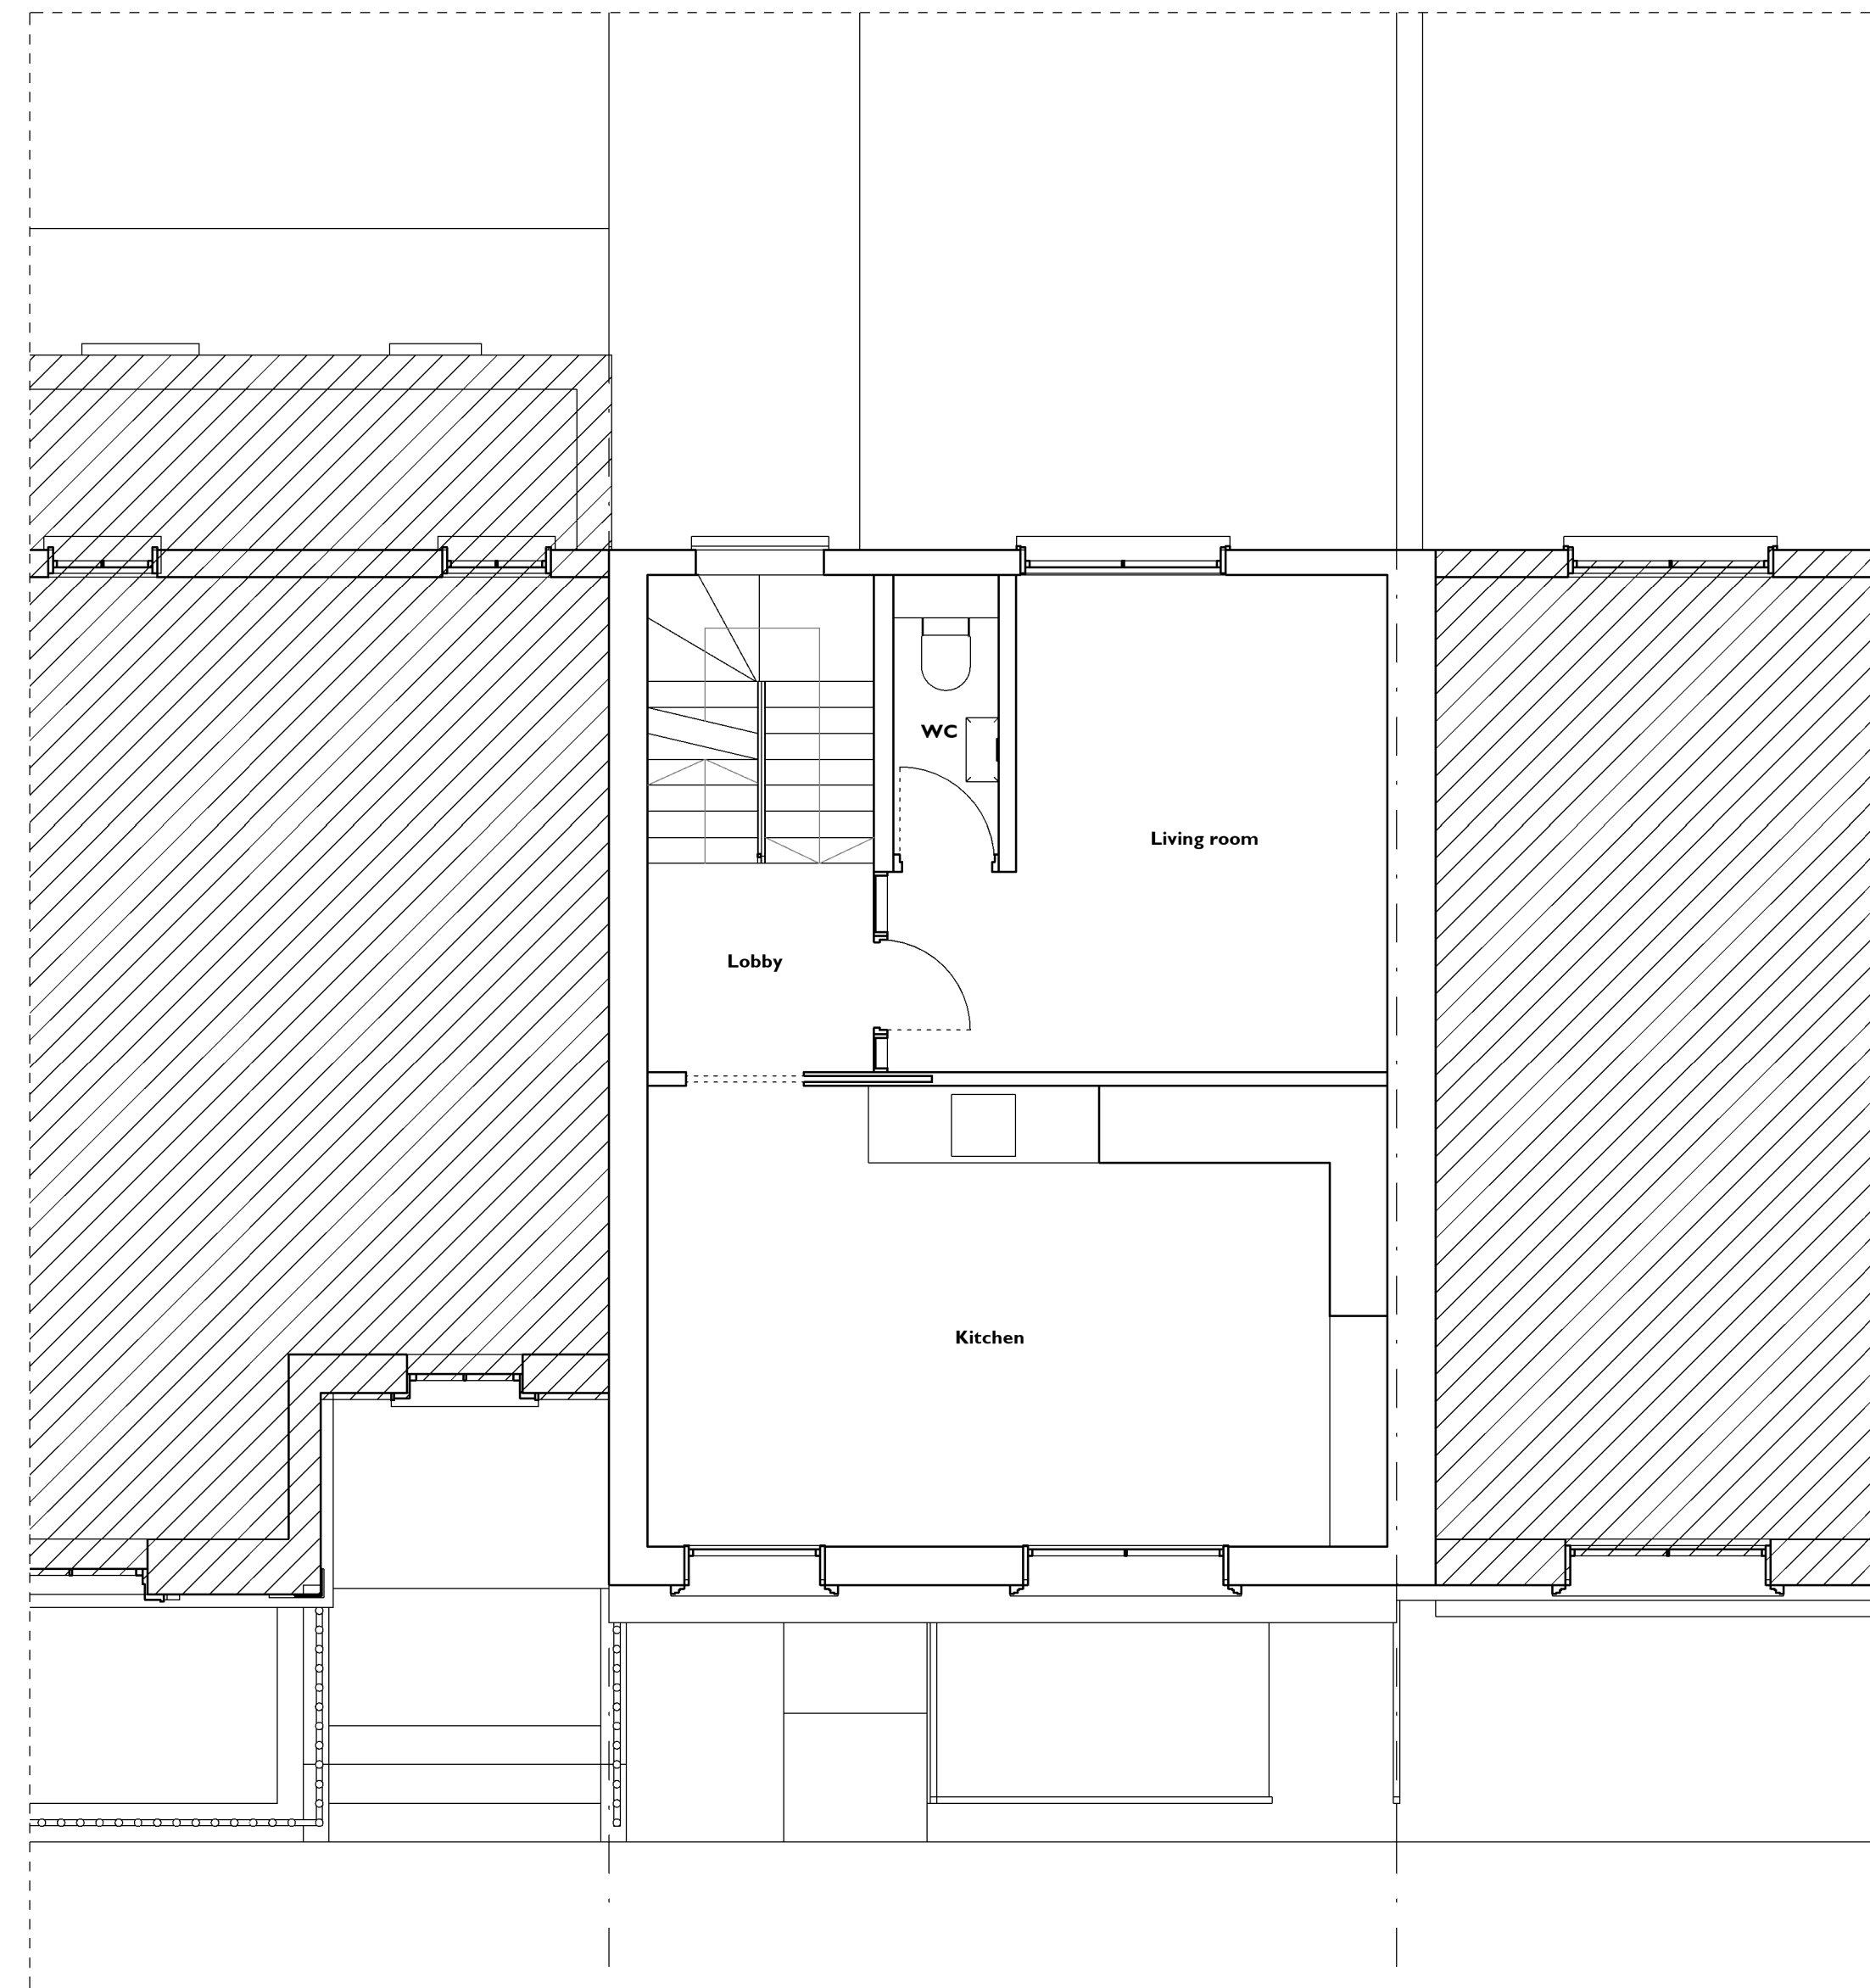

2 PROPOSED LEVEL 1 PLAN
1 : 50

Rev	Description	Date
1	For information	01.03.21
2	Planning Application	JULY 2021
3	Material Amendment	JUNE 2022

CODE	SUITABILITY DESCRIPTION
------	-------------------------

STATUS	PURPOSE OF ISSUE
--------	------------------

LSD architects RIBA 
lsdarchitects.co.uk Chartered Practice

PROJECT
 Royal College Street

TITLE
 LEVEL 01 - GA PLAN

CLIENT
 Mr S. Blackwell

DRAWN BY SD	CHECKED BY	DATE 01.03.21
----------------	------------	------------------

SCALE (@ A1) 1 : 50	PROJECT NUMBER 1801
------------------------	------------------------

DRAWING NUMBER 06_101	REV 3
--------------------------	----------