


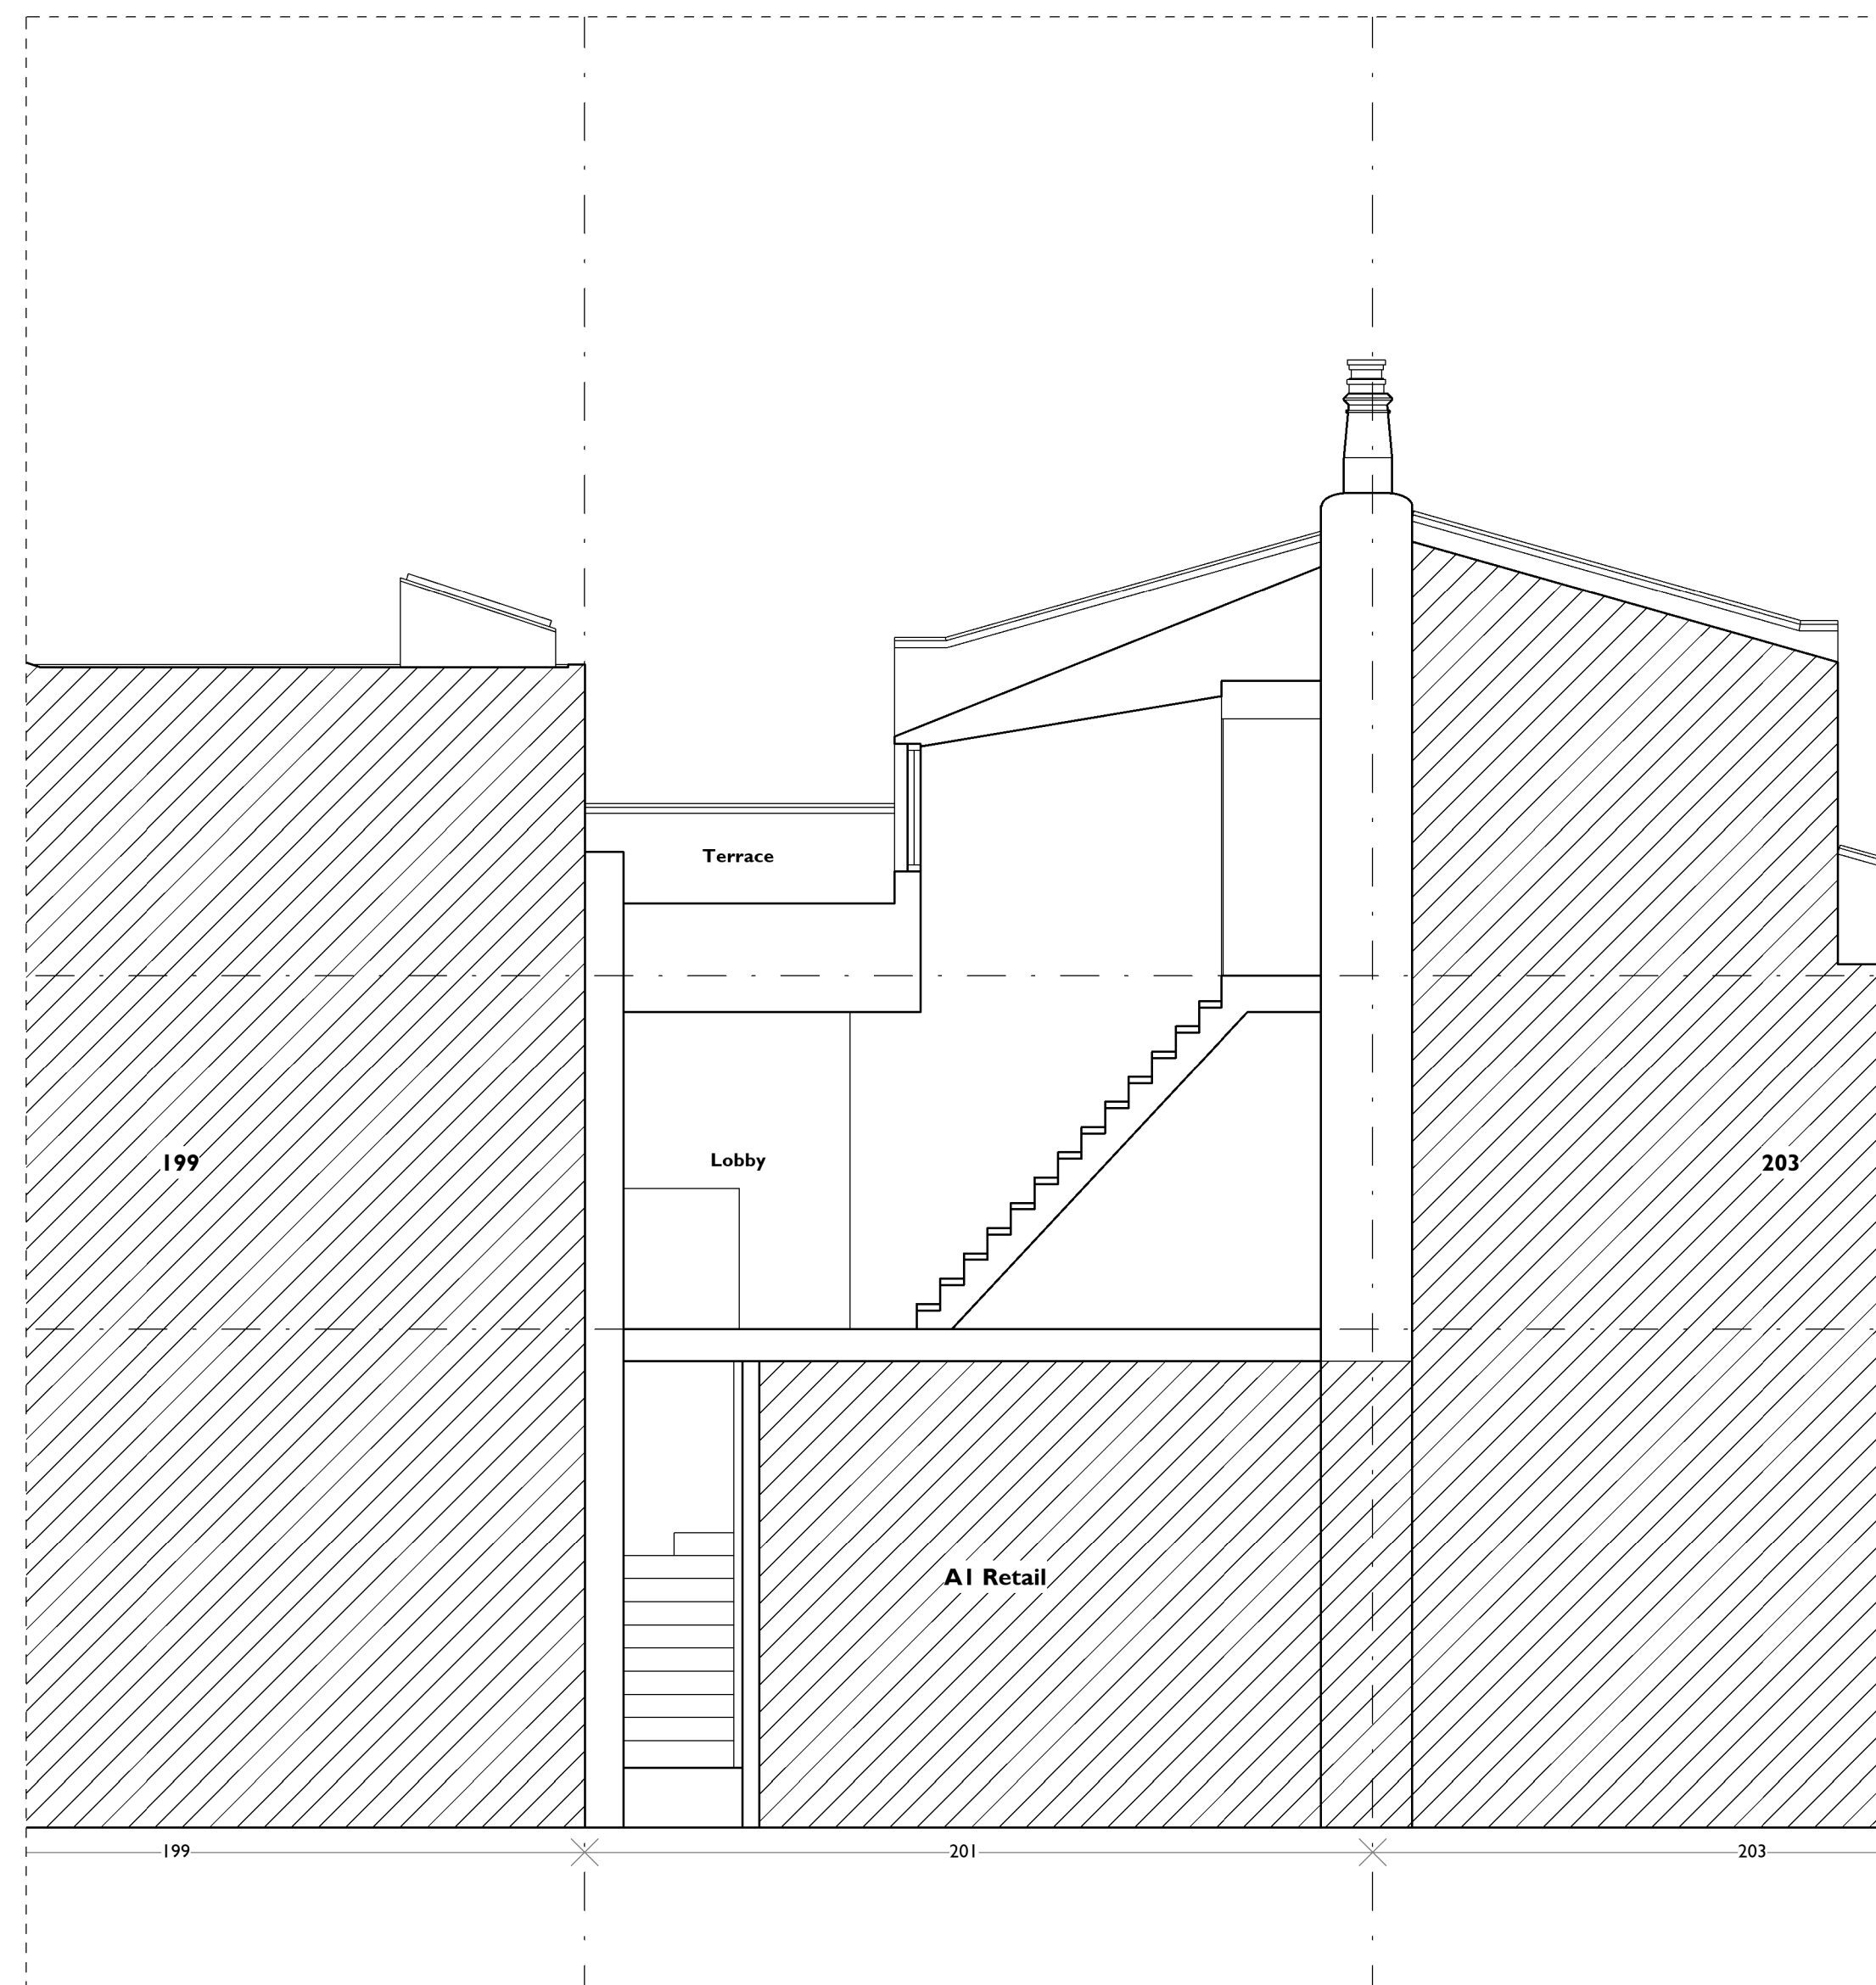

1 **EXISTING SECTION**
1 : 50



2 PROPOSED SECTION

[illegible]

CODE	SUITABILITY DESCRIPTION
STATUS	PURPOSE OF ISSUE

LSD architects
 lsdarchitects.co.uk

RIBA 
 Chartered Practice

PROJECT	
	Royal College Street

TITLE
GA SECTION

CLIENT

Mr S. Blackwell

DRAWN BY SD	CHECKED BY	DATE 01.03.21
SCALE (@ A1) 1 : 50	PROJECT NUMBER 1801	

DRAWING NUMBER	REV
06_200	3