

002


Planning Drawings

NOTE:

1. Do not scale this drawing.



2. All measurements and written dimensions are to be verified on site.

3. This drawing is for planning submission purposes only. Not Building Regulations or installation.

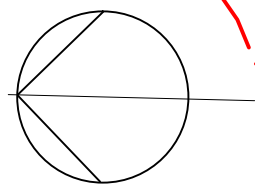

Existing Underground Car Park Plan Kingsgate Estate

Proposed Change of Use from Unused Underground
Parking (Sui Generis) to Self Storage (B8).

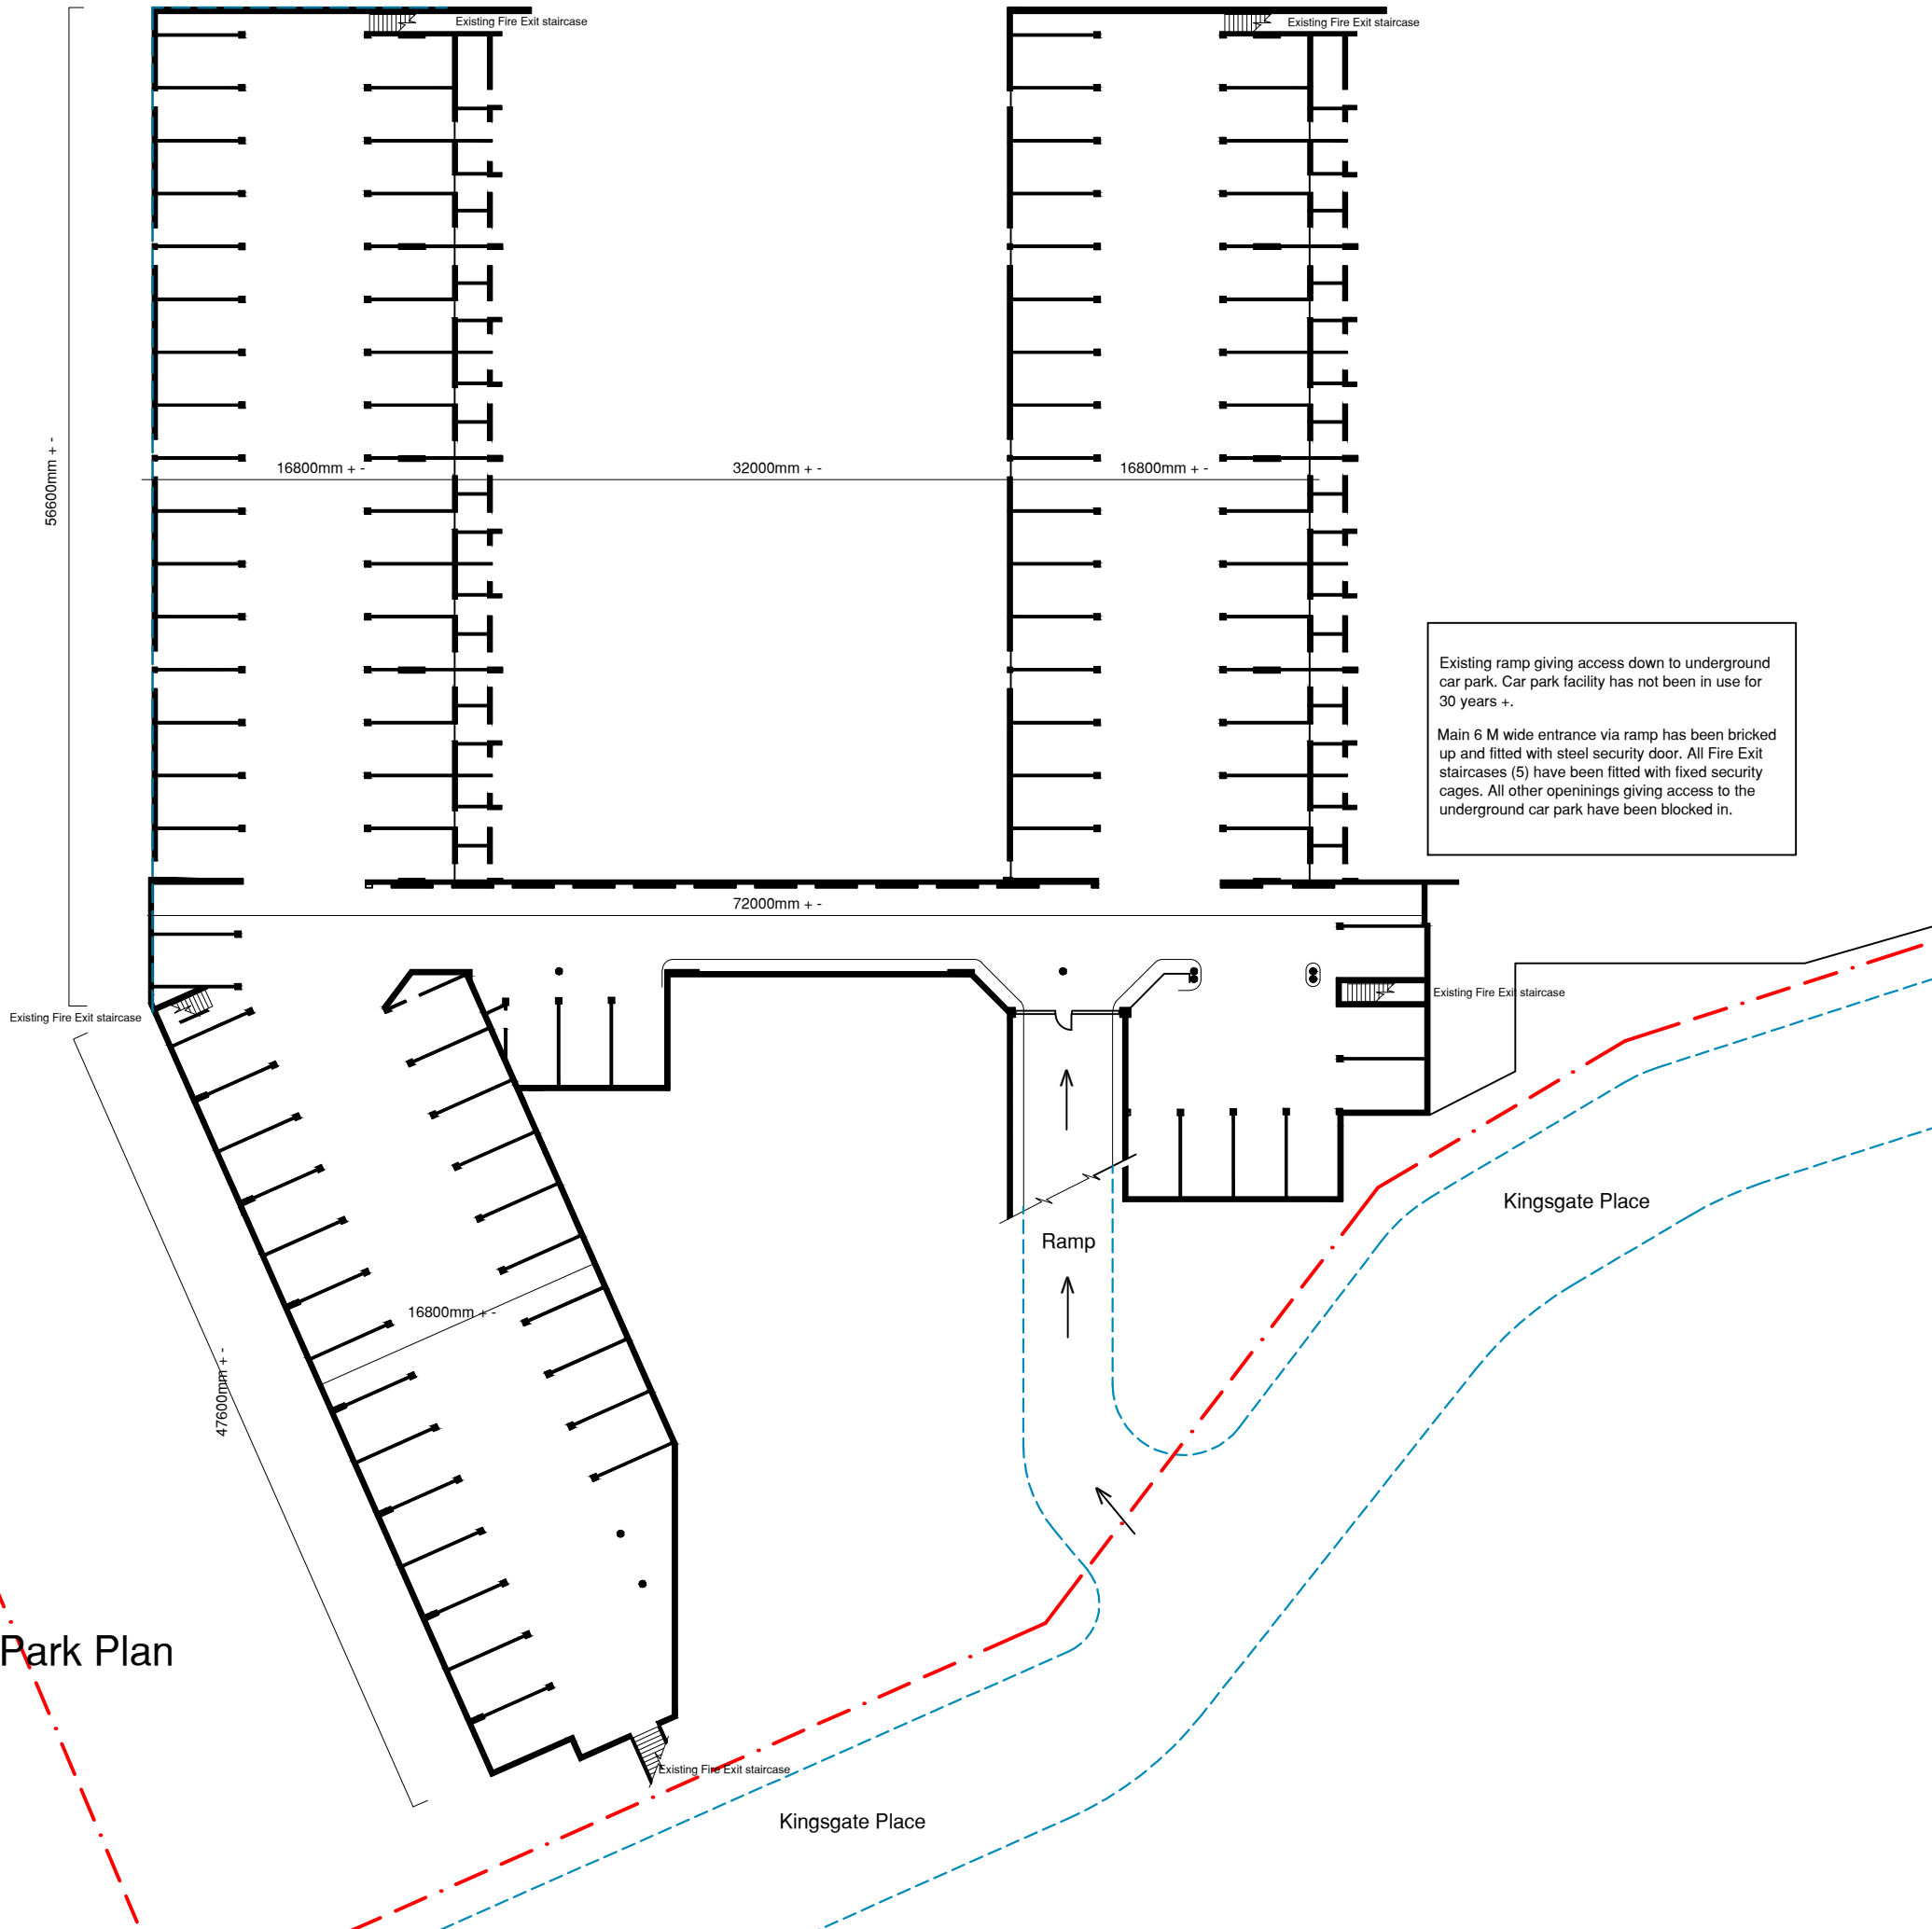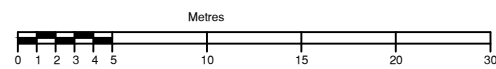

Rev:	Amendments:	Date:

Robert Nall Design

27 Meadow Close, Raynes Park, London, SW20 9JB
Tel: 020 8540 8605
robertnall@hotmail.co.uk

Project Name:

Kingsgate Estate, Kingsgate Place
Underground Car Park
London, NW6 4JT

Project No:

2022/04

Scale:

(A1 200) (A3 1-400)

Checked by:

RTN

Drawing Name:

Existing Underground Parking Plan

Drawing No:

002

Date:

02.07.22