


NOTE:
1. Do not scale this drawing.
2. All measurements and written dimensions are to be verified on site.
3. This drawing is for planning submission purposes only. Not Building Regulations or installation.

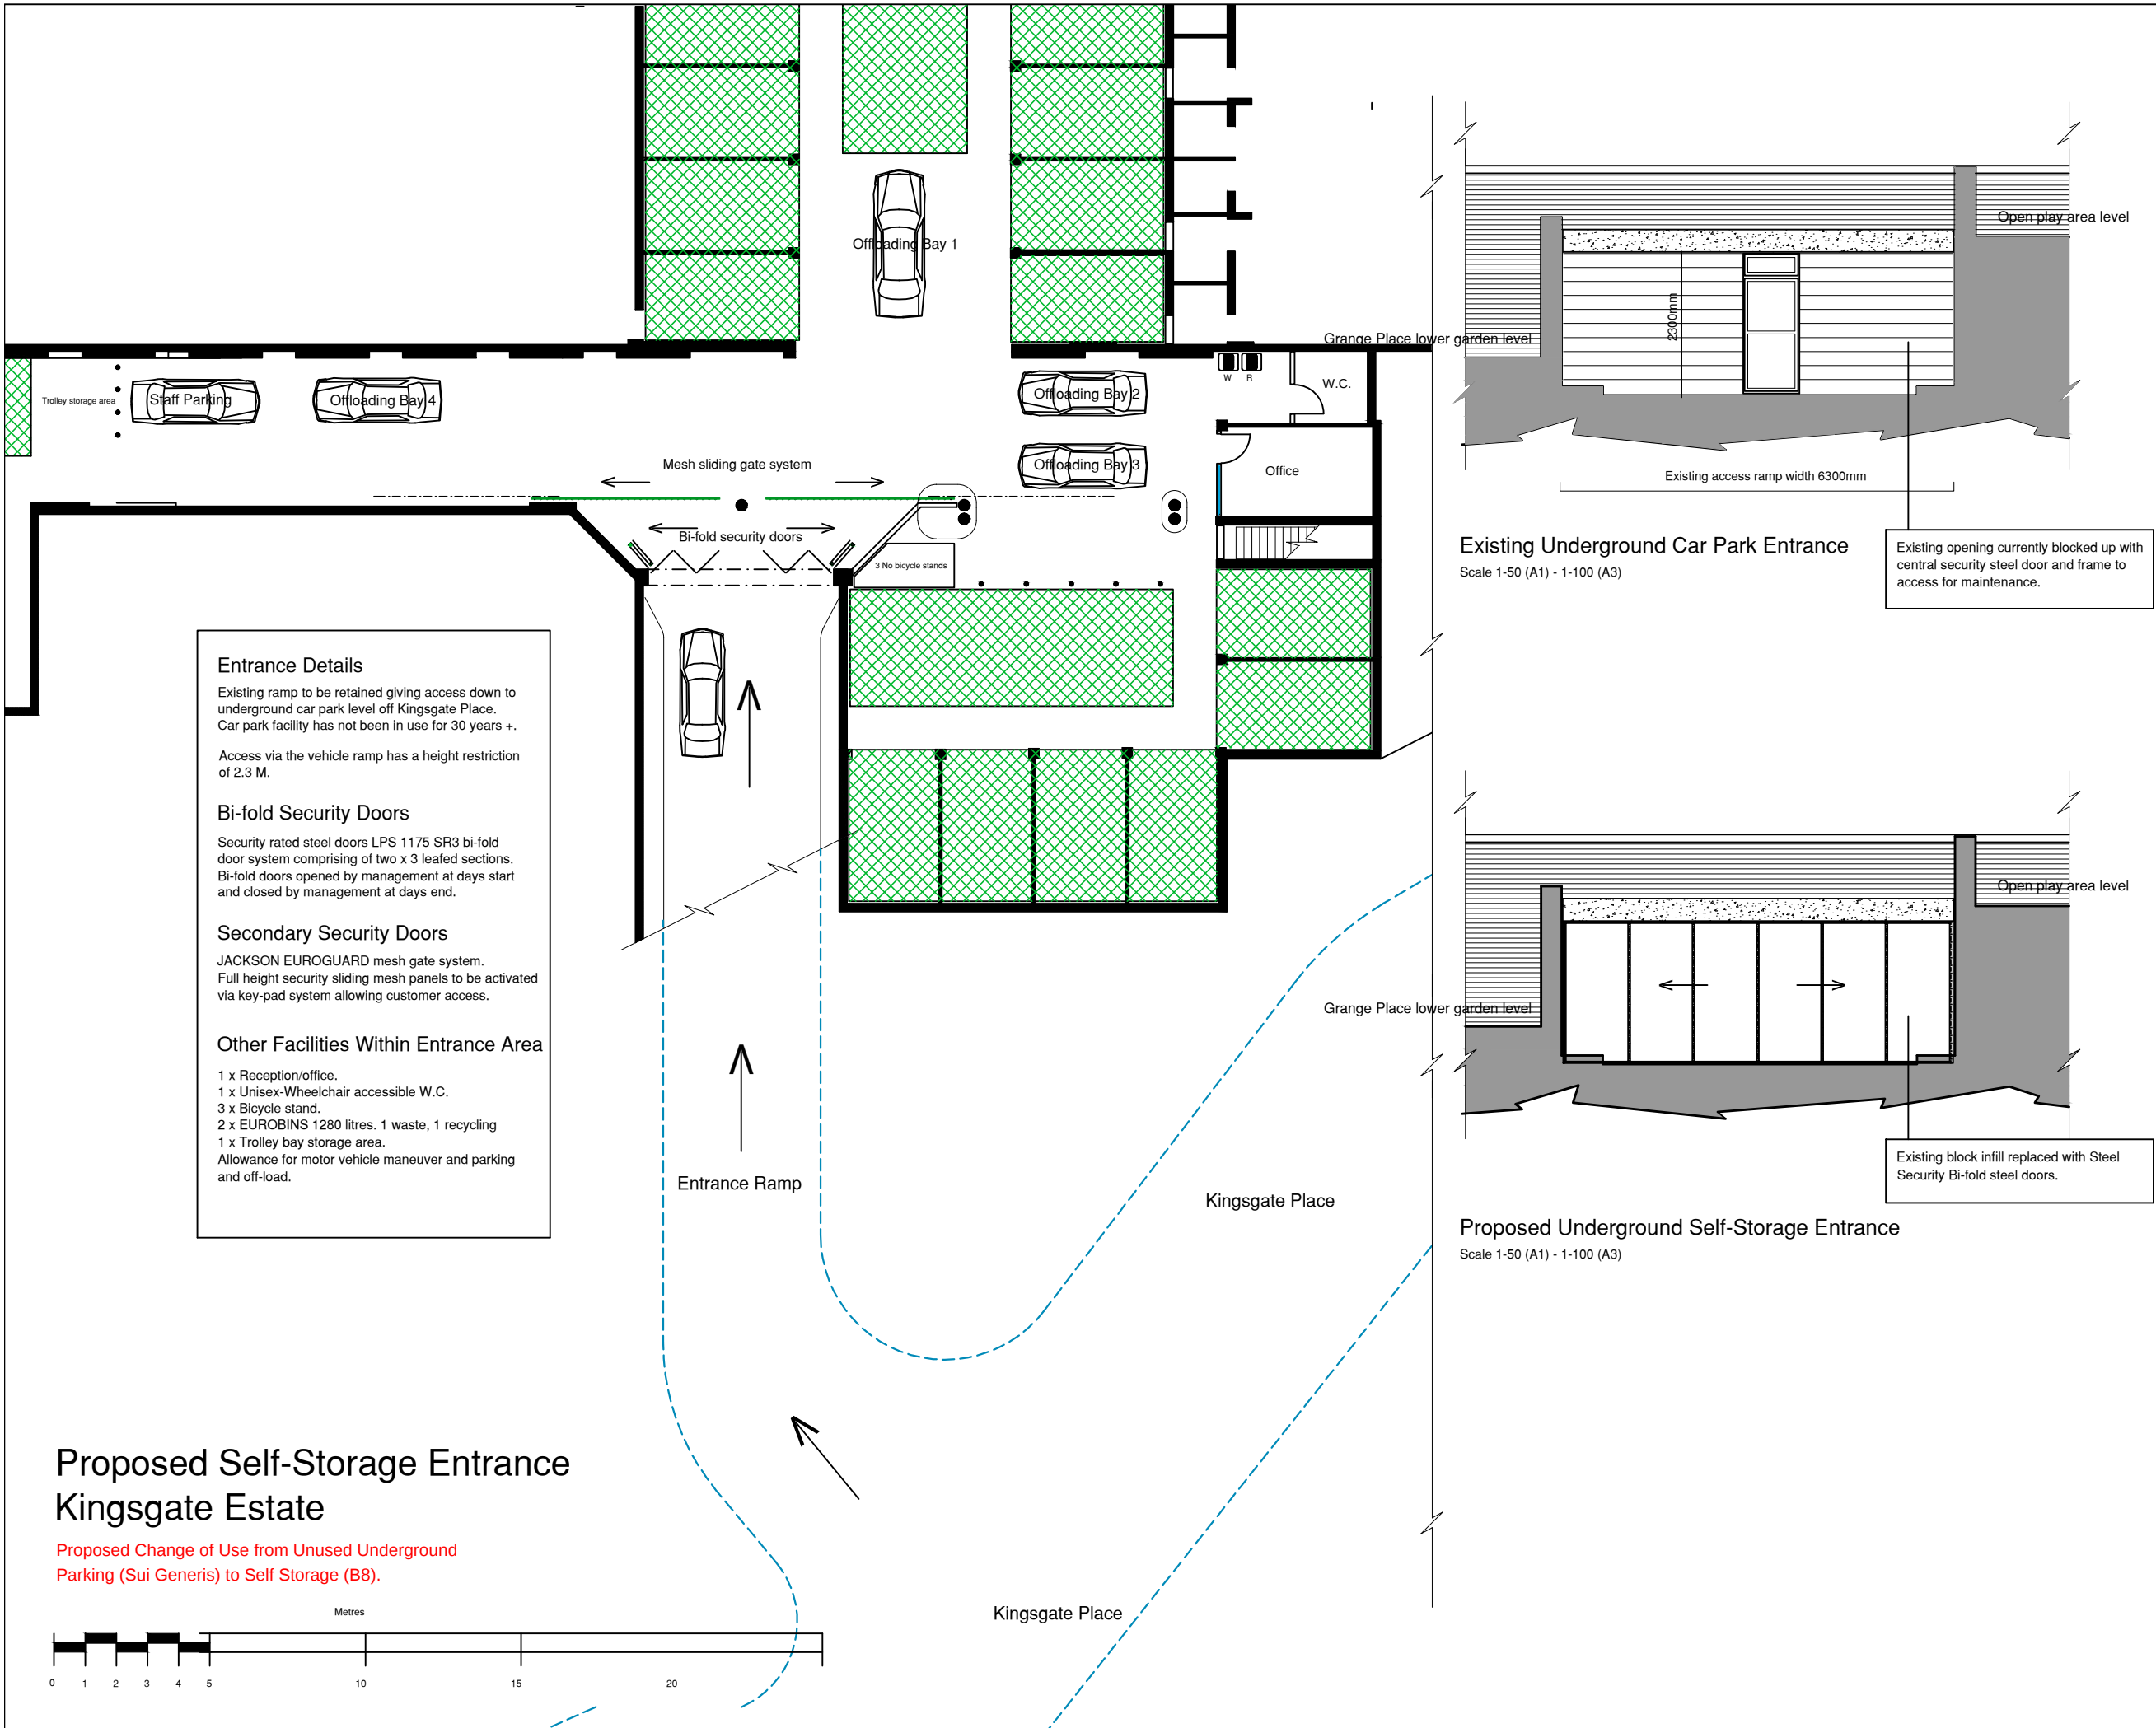

Rev:	Amendments:	Date:

Robert Nall Design

27 Meadow Close, Raynes Park, London, SW20 9JB
Tel: 020 8540 8605
robertnall@hotmail.co.uk

Project Name:
Kingsgate Estate, Kingsgate Place
Underground Car Park
London, NW6 4JT

Project No:
2022/04

Scale: (A1 100) (A3 1-200)	Checked by: RTN
-------------------------------	--------------------

Drawing Name:
Proposed Entrance Details

Drawing No: 004	Date: 02.07.22
--------------------	-------------------