


EXISTING
ROOF
1:100



PROPOSED
ROOF
1:100

REV	DATE	DRAWN/CHK	DESCRIPTION
-	03/12/21	AS/BR	PLANNING - first issue
A	10/06/22	AS/BR	PLANNING - Roof plan amended to remove extension on terrace

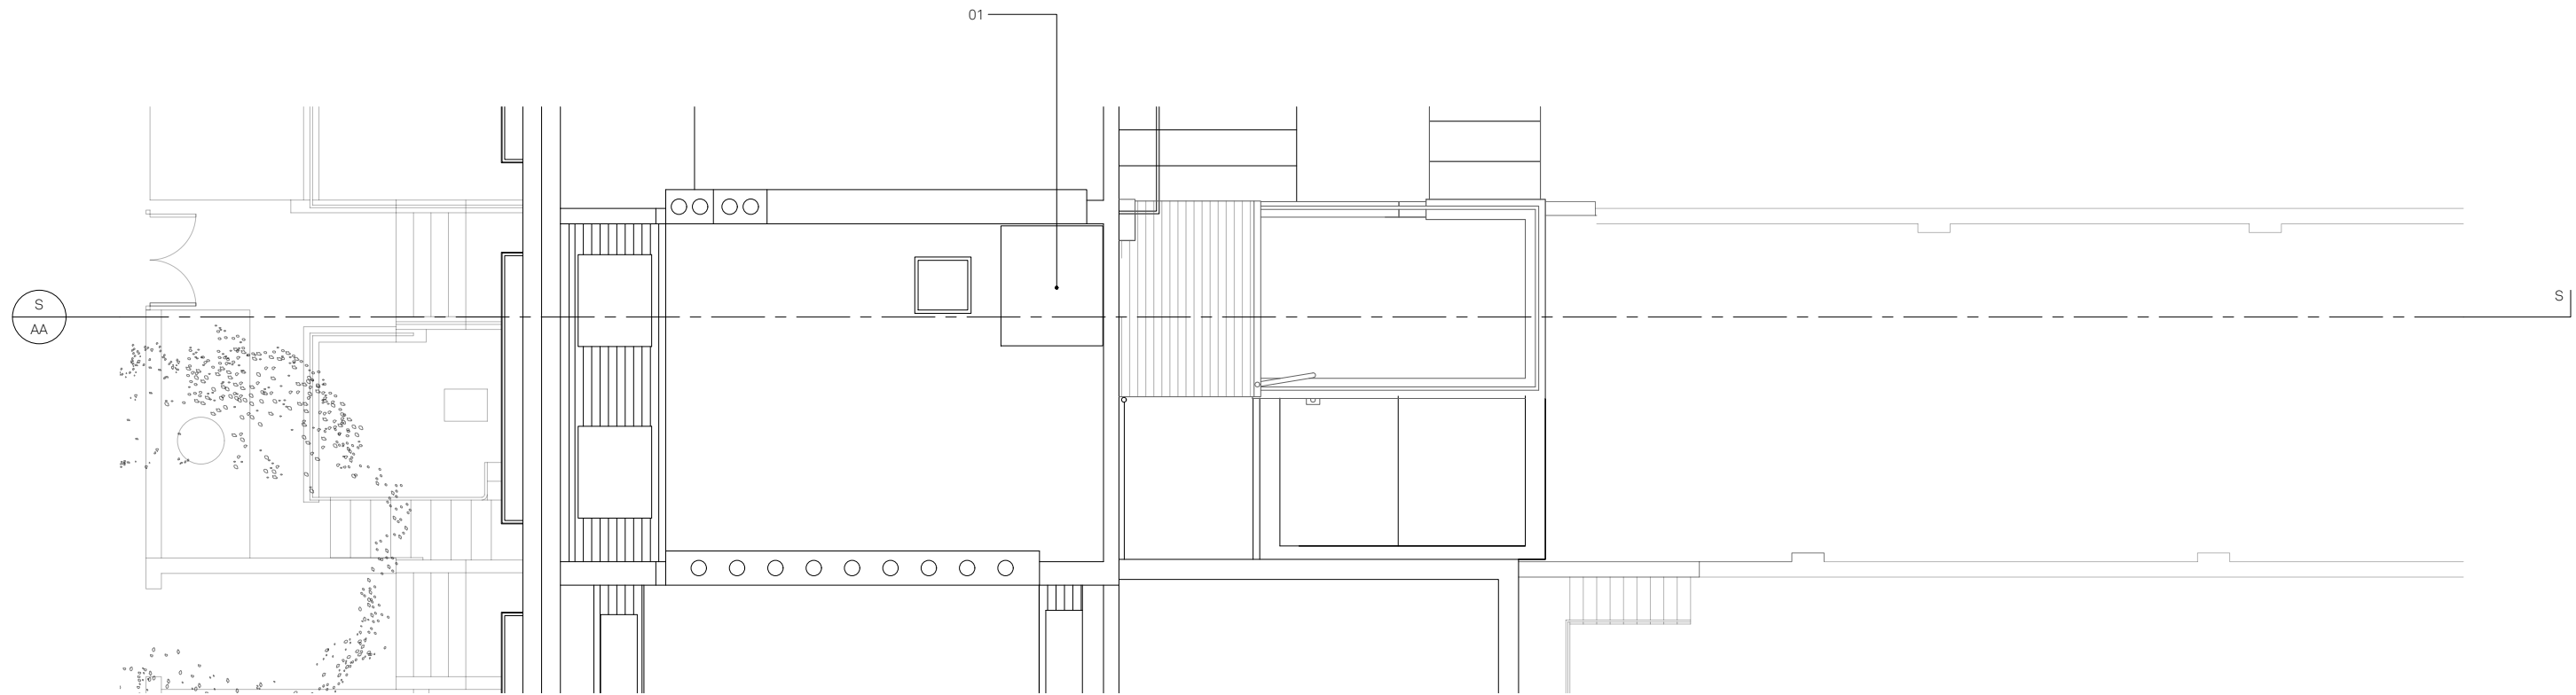