


Notes:
 Fire & security contractor to supply all fire and security equipment ensuring all testing & commissioning meets latest regulations and is in line with latest BS standards

GENERAL NOTES
 1. ALL WORKS WITHIN THIS DOCUMENT TO BE INSTALLED/CARRIED OUT IN COMPLIANCE WITH THE LATEST BUILDING REGULATIONS AND BRITISH STANDARDS.
 2. CONTRACTOR TO CHECK AND VERIFY ALL ON SITE DIMENSIONS PRIOR TO MANUFACTURE/INSTALLATION AND MUST REPORT ANY DISCREPANCIES BACK TO RETAIL DESIGN SOLUTIONS. FAILURE TO DO SO WILL BE AT THE CONTRACTORS RISK.
 3. THIS DRAWING MUST NOT BE SCALED. WORK TO DIMENSIONS ONLY.
 4. ANY CONSTRUCTION AND/OR FINISHES SHOWN IN THIS DOCUMENT ARE INDICATIVE ONLY. IT IS THE RESPONSIBILITY OF THE CONTRACTOR TO ENSURE THEY ARE FIT FOR PURPOSE, AND TO MAKE AMENDMENTS WHERE NECESSARY PRIOR TO INSTALLATION.
 5. THE CONTENTS OF THIS DOCUMENT ARE THE PROPERTY OF RETAIL DESIGN SOLUTIONS. IT IS NOT TO BE COPIED OR DISTRIBUTED IN WHOLE OR PART WITHOUT FORMAL CONSENT.


DATE	NOTES
30.03.22	EXISTING LAYOUTS PRODUCED
01.04.22	PROPOSED LAYOUTS PRODUCED

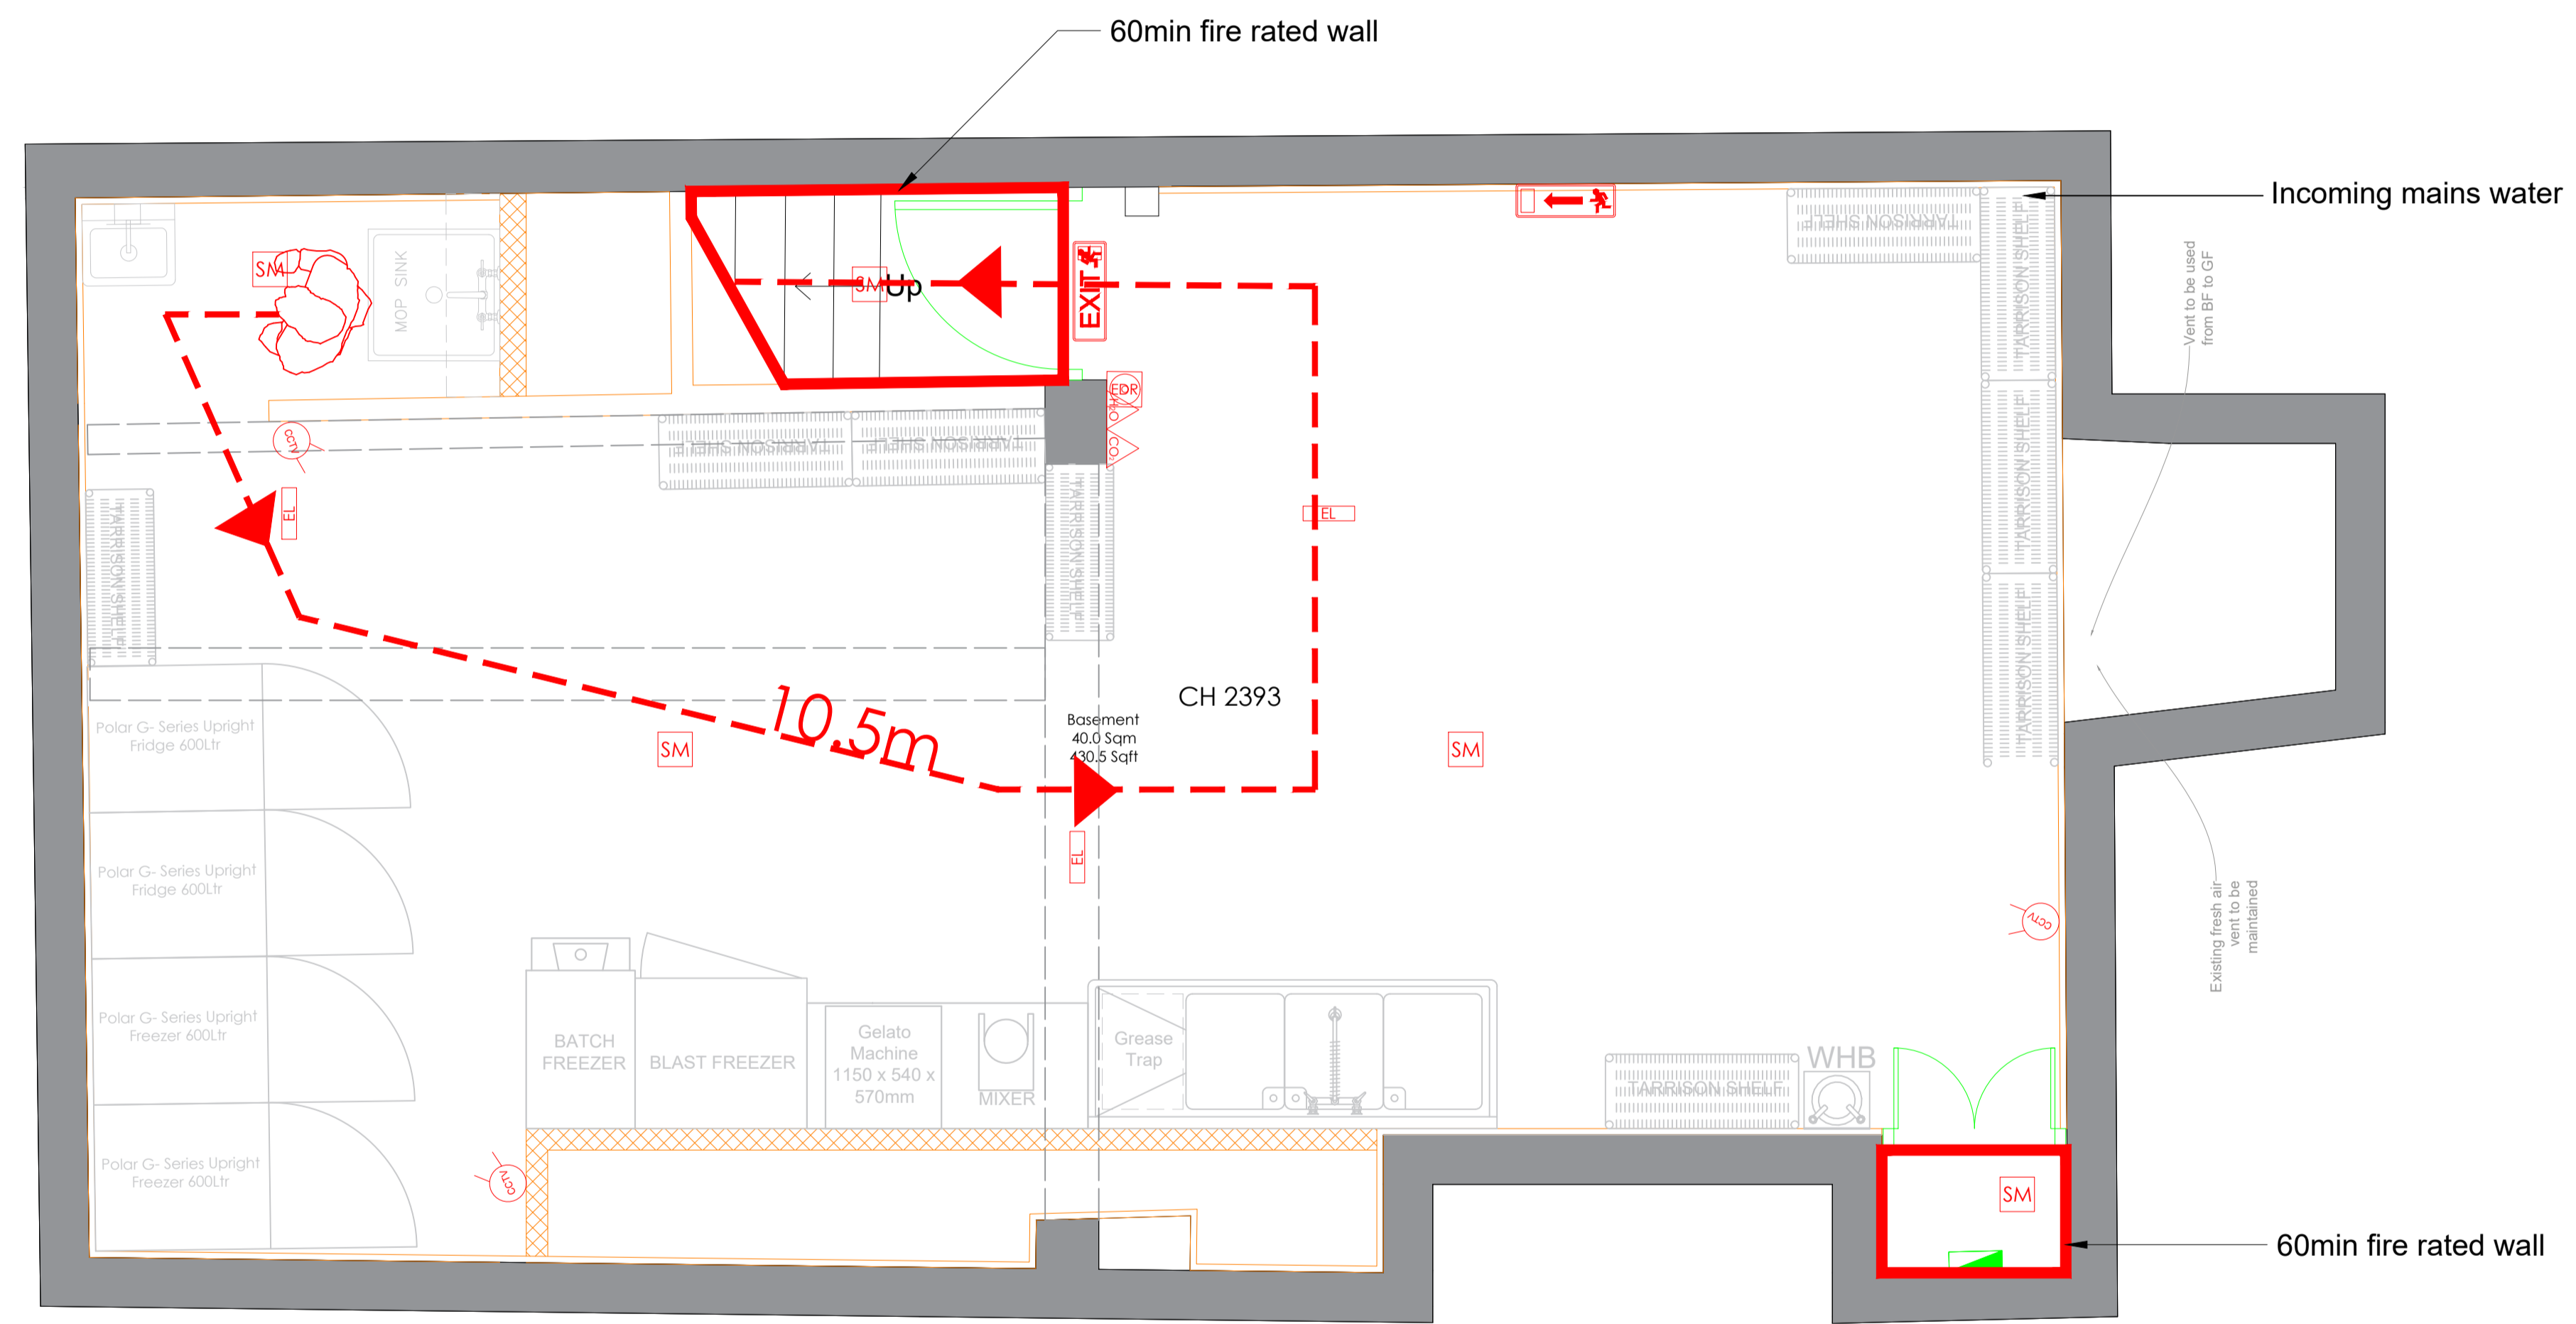






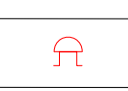


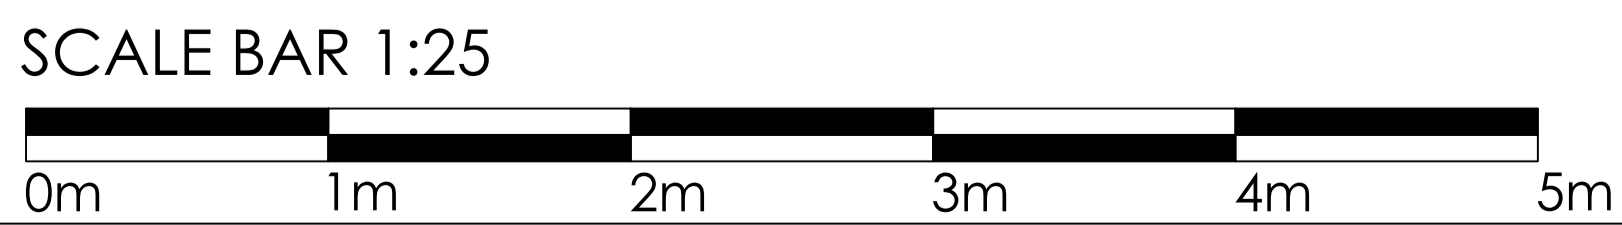








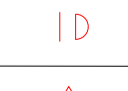

TOTAL SEAT COUNT - 20

SOLID WALLS 
 NEW PARTITION WALLS 

Proposed Basement Plumbing
 Scale 1:25 @ A1



FIRE AND SECURITY KEY					
	Illuminated Exit Signage With Directional Arrow		Heat Detector		Water Fire Extinguisher
	Illuminated Hanging Exit Sign		Smoke Detector		Carbon Dioxide Fire Extinguisher
	Emergency Lighting		Sounder		Foam Spray Fire Extinguisher
	CCTV		Bell		Fire Blanket
	Strobe Unit VAD		Visual Alert		Accessible WC Emergency Light
			Dry Powder Fire Extinguisher		Break Glass

PROJECT: CREPE DELICIOUS
 ADDRESS: 89 LEATHER LANE, CENTRAL LONDON, EC1N 7TS
 PROPOSED BASEMENT FIRE & SECURITY
 SCALE: 17.2 | 1:50@A1
 CLIENT: 
 DRAWN BY: 
 The Mill Store, Foundry Lane, Earls Colne, Essex, CO6 2SB
 Tel. 01787 224878