


**GARAGE ELEVATION AS EXISTING**

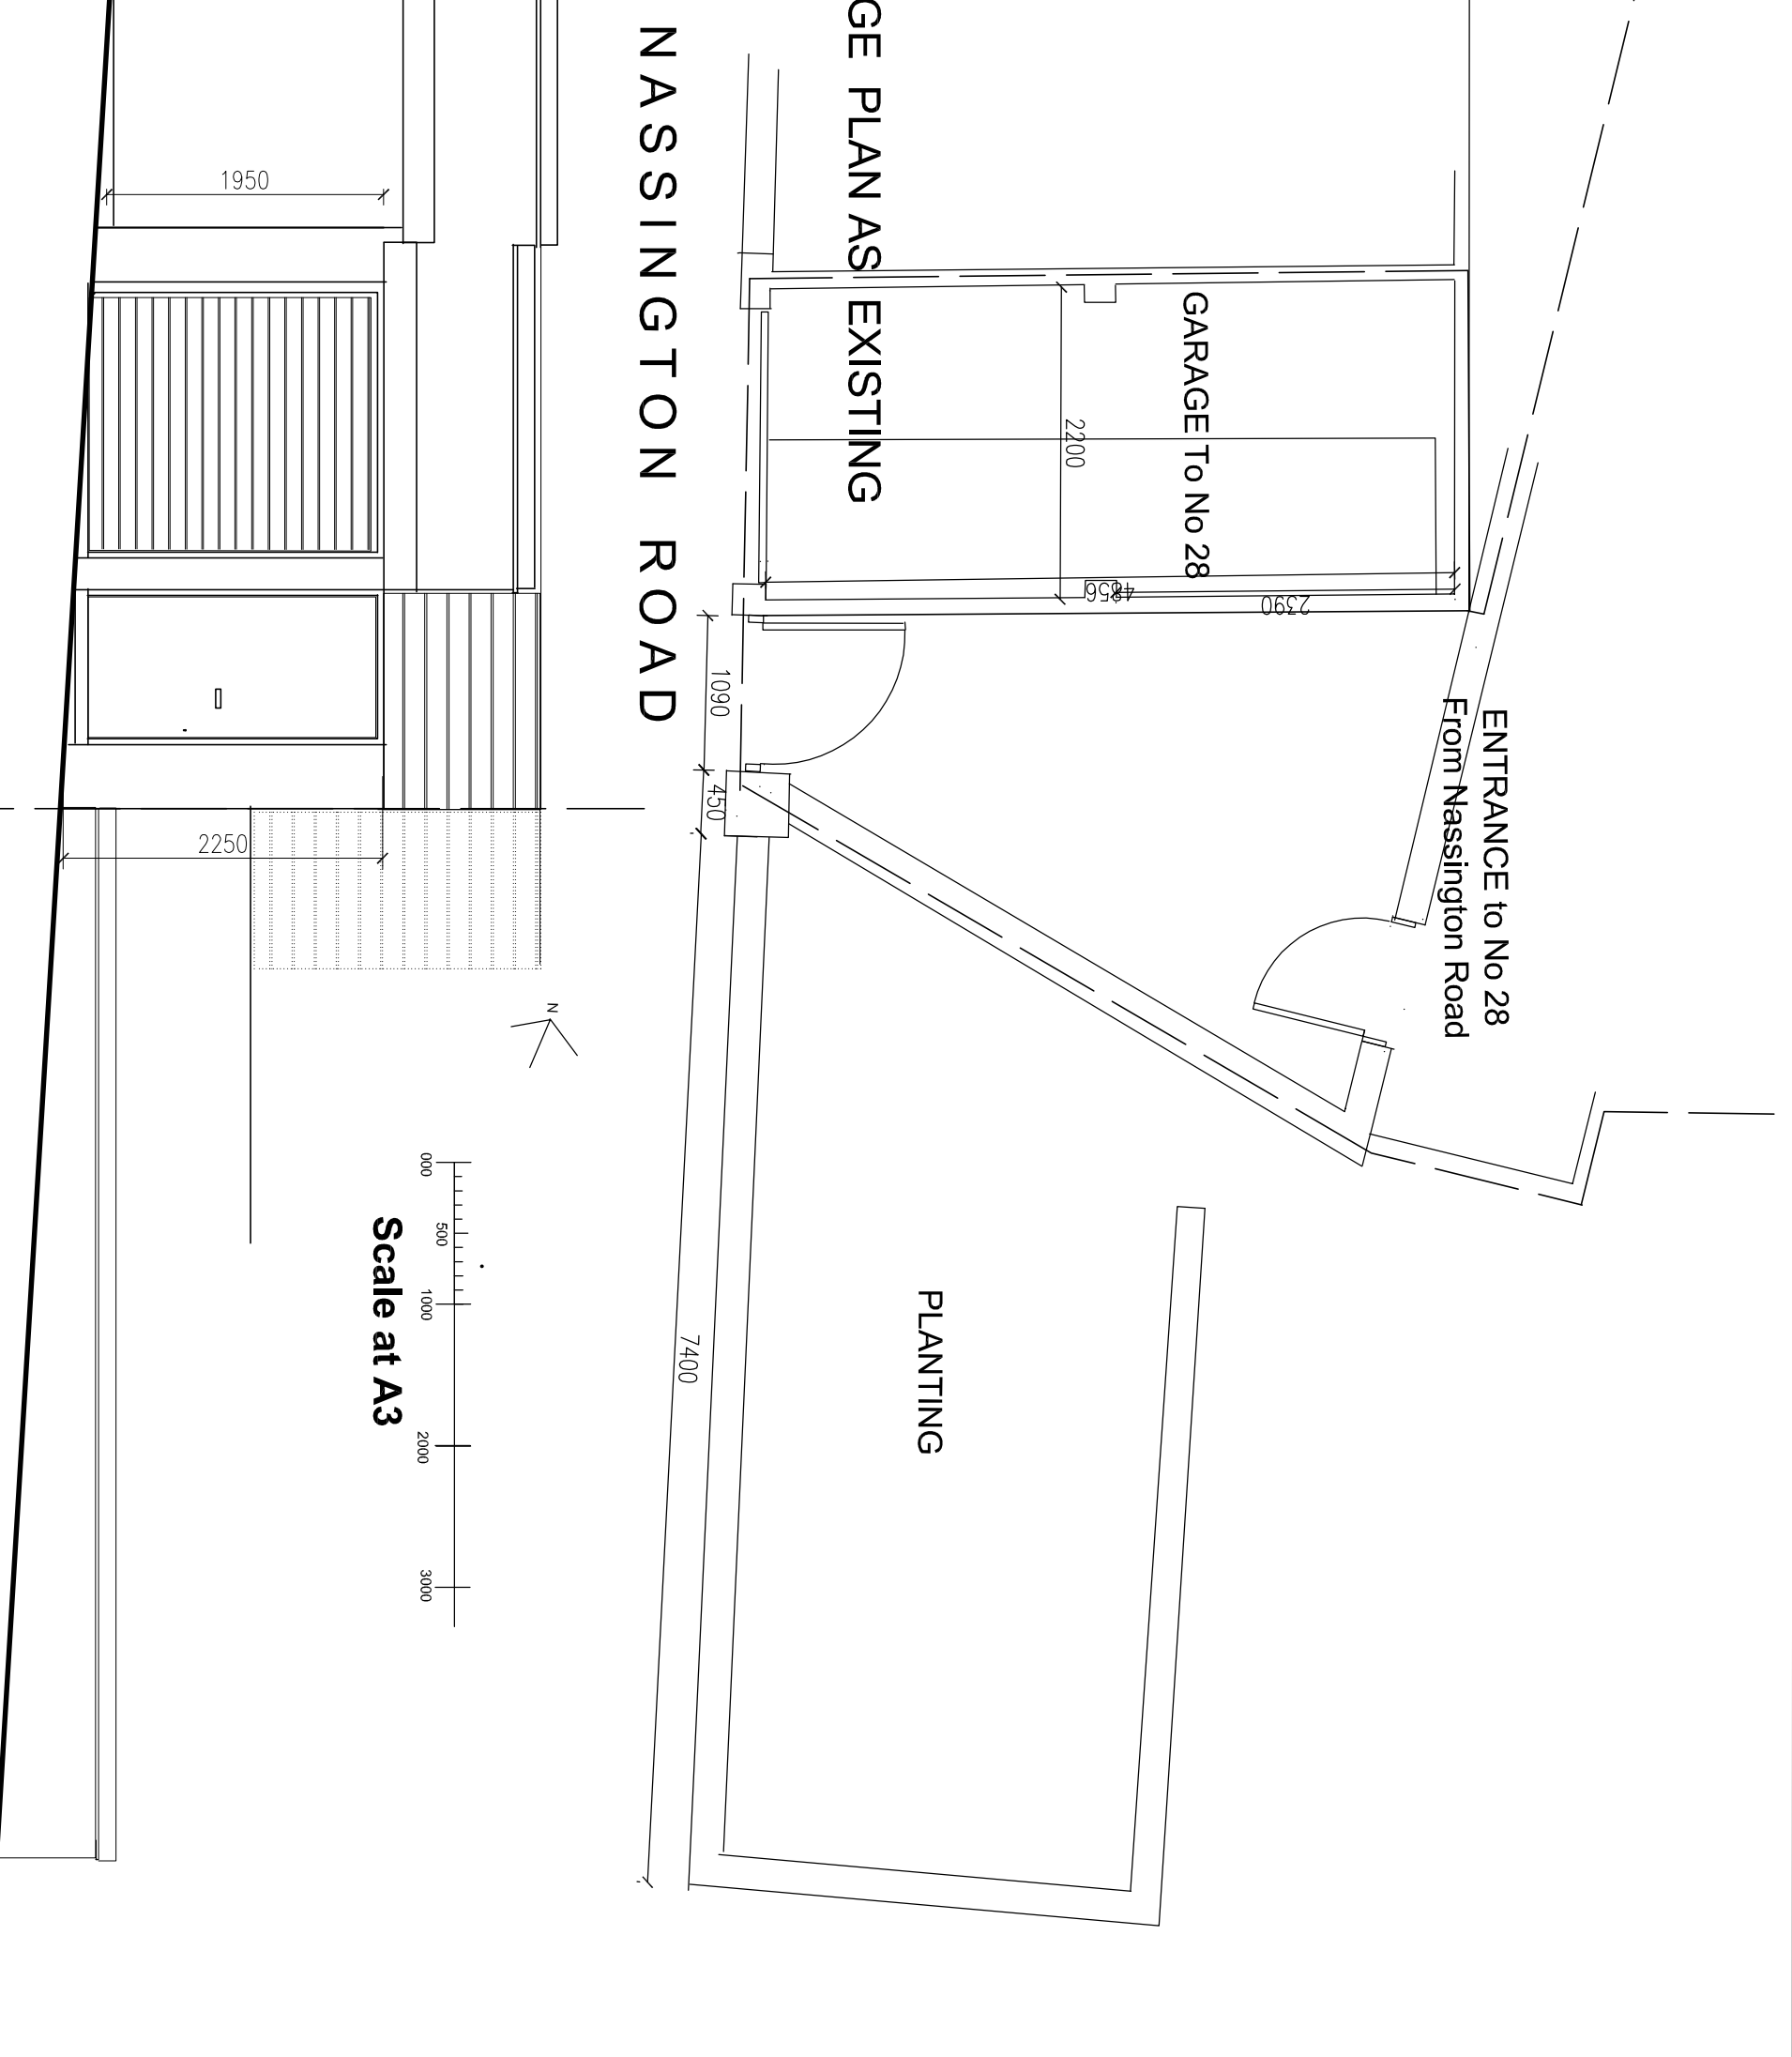

**NEALE & NORDEN**  
CONSULTANTS  
17 DARTMOUTH PARK AVENUE, LONDON, NW5 1LL  
(0207) 813 4223 e- norden@nealeandnorden.com

**GARAGE PLAN & ELEVATION AS EXISTING**

NO.	DATE	DESCRIPTION
A		
B		
C		

Project: **28 PARLIAMENT HILL LONDON NW3**

Drawn by: **D24**  
all dimensions to be worked on site

Job no.: **463/D24**  
Scale: **1:50 @ A3**  
Date: **22/02/2022**

Printed: **CHK:**