


DO NOT SCALE FROM THIS DRAWING
LEVELS AND DIMENSIONS TO BE
CHECKED ON SITE BEFORE WORK
COMMENCES.
NO MATERIALS OR WORKMANSHIP TO BE
INFERIOR TO CURRENT BRITISH
STANDARD OR CODE OF PRACTICE

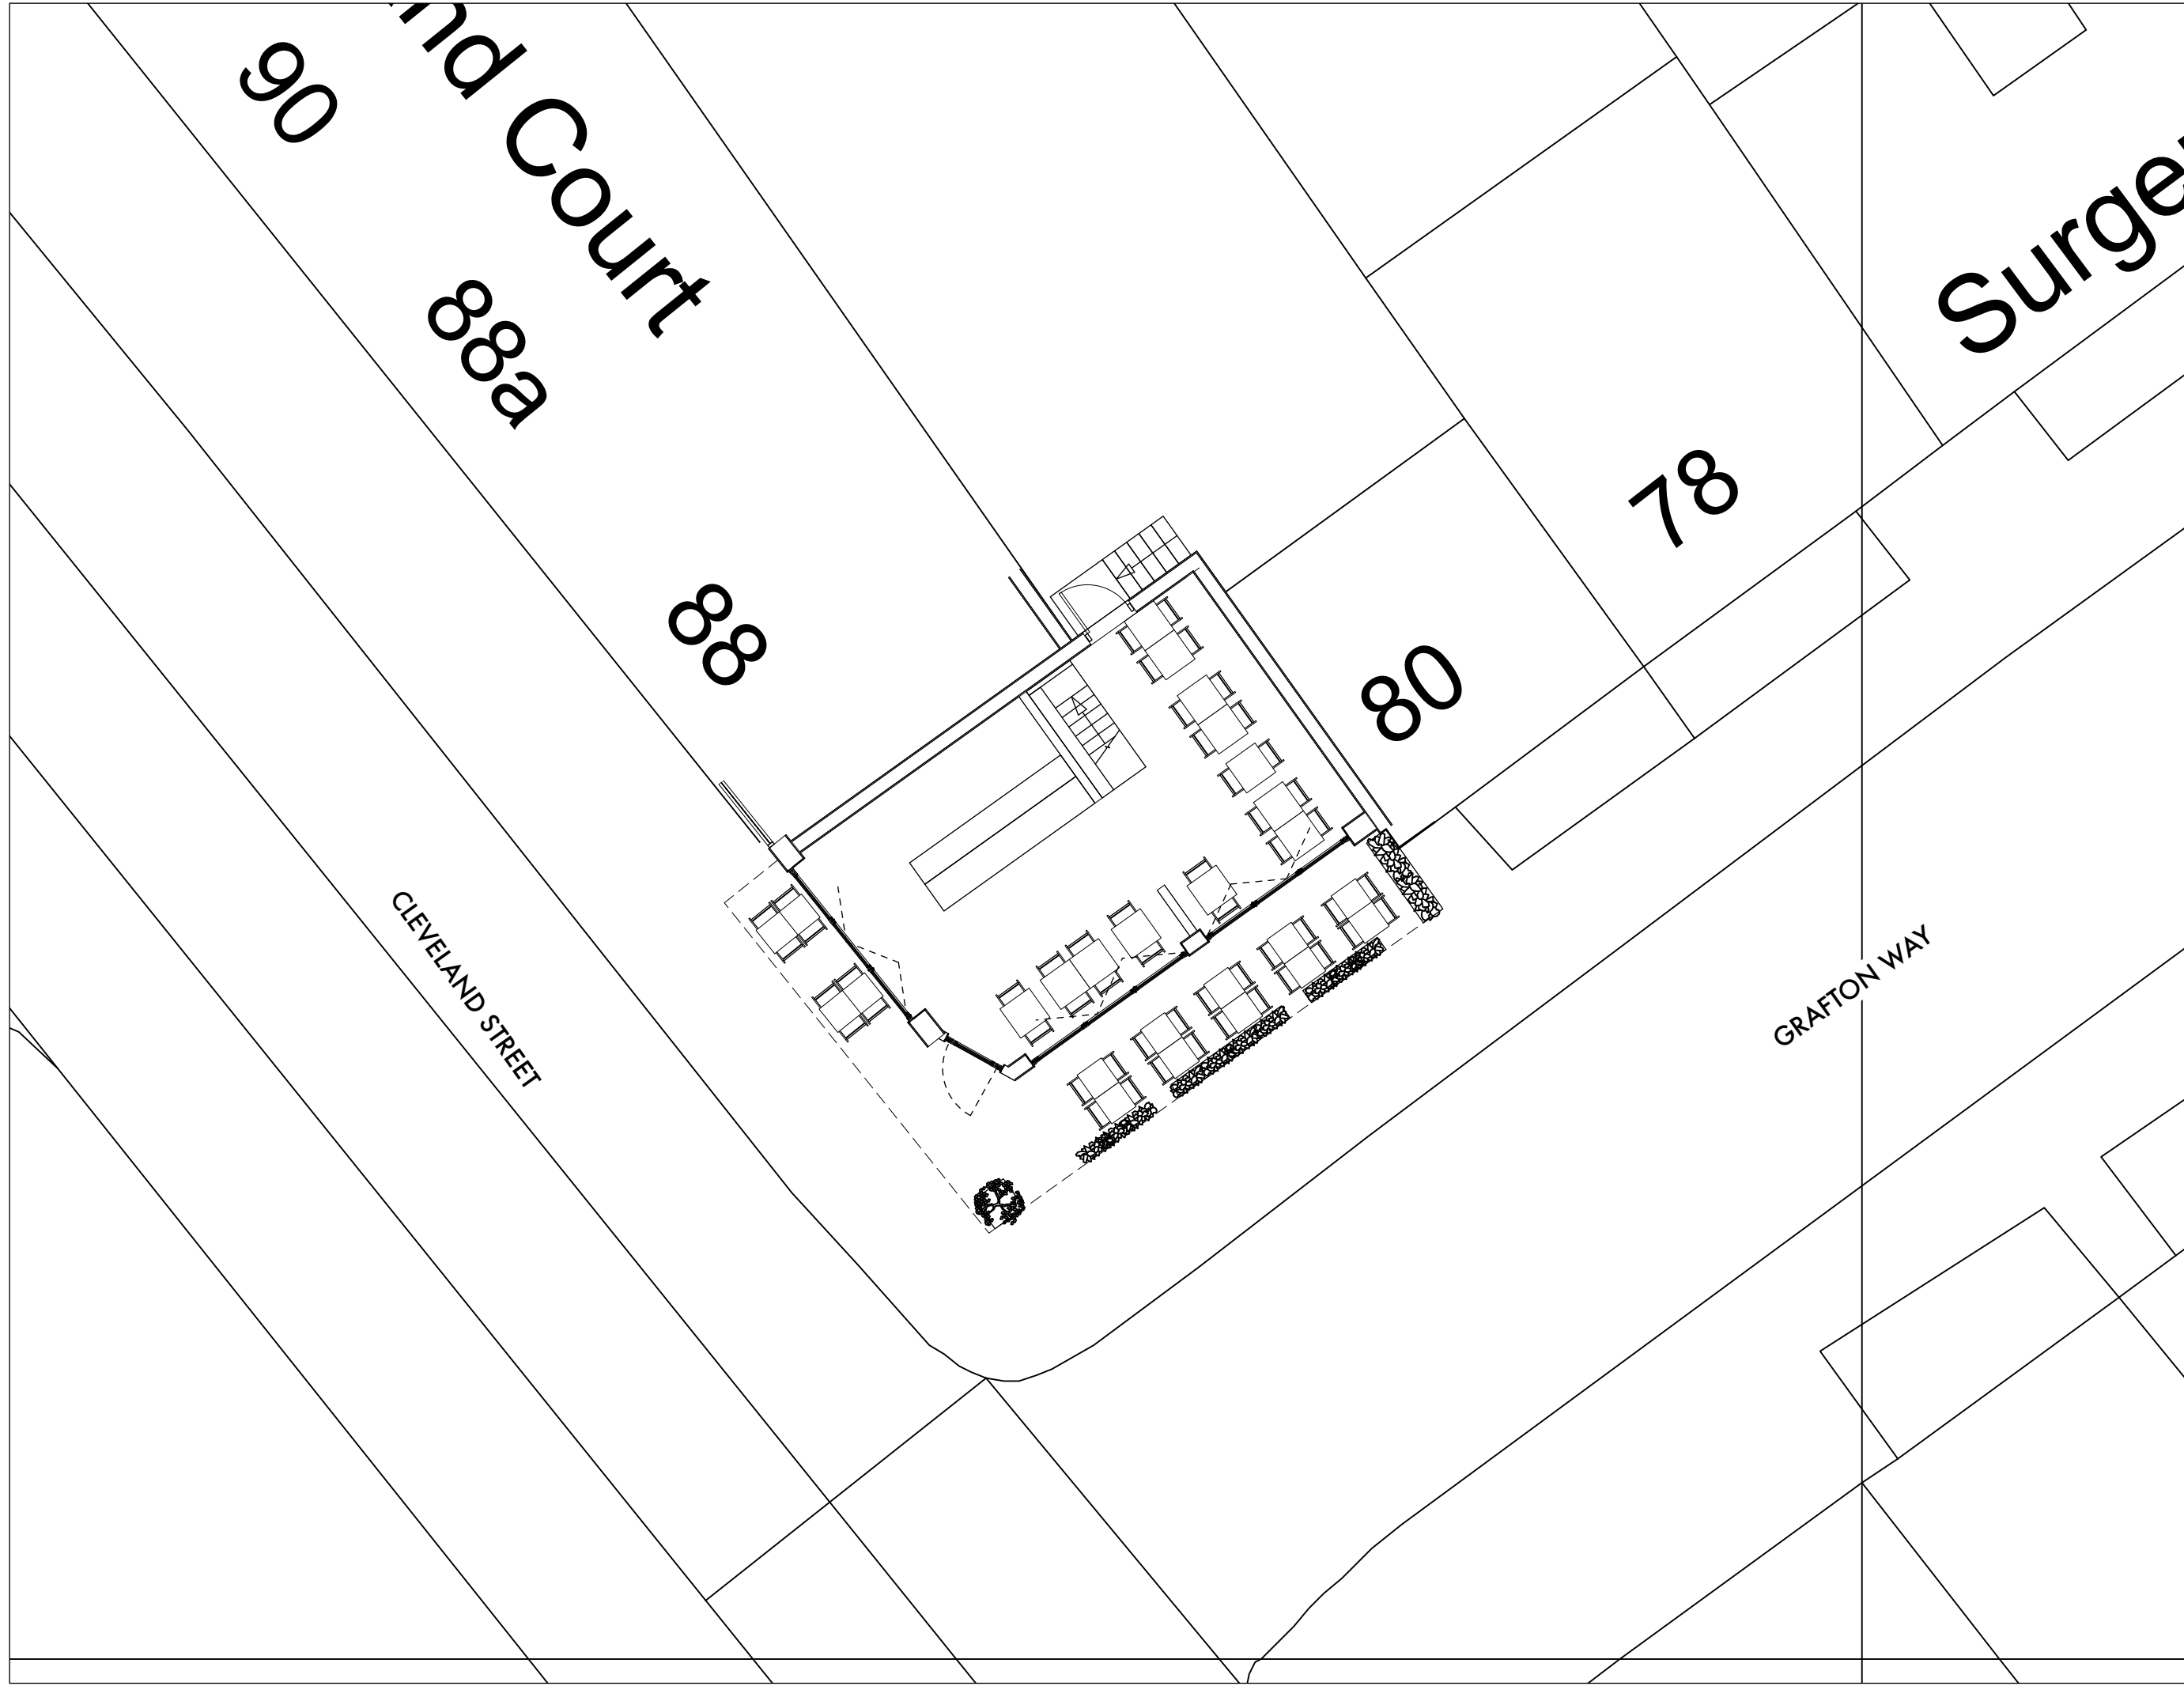


Revision notes:
First Issue. 14/05/22 Planning submission.

PROJECT:
**86 CLEVELAND STREET
LONDON W1T 6NQ**

DRAWING TITLE:
PROPOSED BLOCK PLAN

JOB NO: 22/009	DRAWING NO: 111
SCALE: 1:100@A3	REVISION:

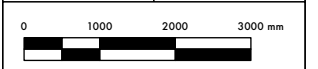

DATE: 14/05/2022	DRAWN BY: TV
----------------------------	------------------------

AVA
DESIGN AND PLANNING
31 BRIXTON STATION ROAD LONDON SW9 8PB
TEL: 020(3)2863571 MOB:07957606694
EMAIL: avadesign@me.com

A V A DESIGN AND PLANNING RESERVE THE
COPYRIGHT ON ALL DRAWINGS AND DOCUMENTS