

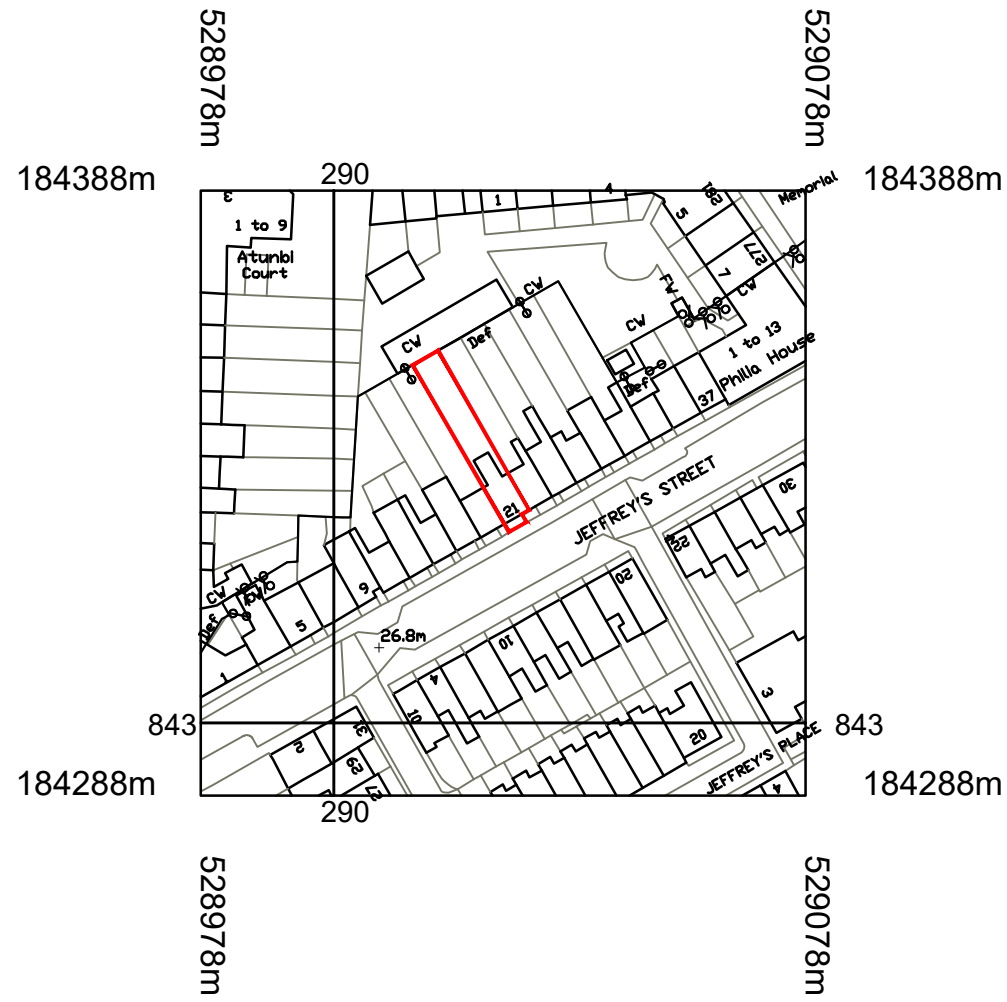



Stanfords VectorMap

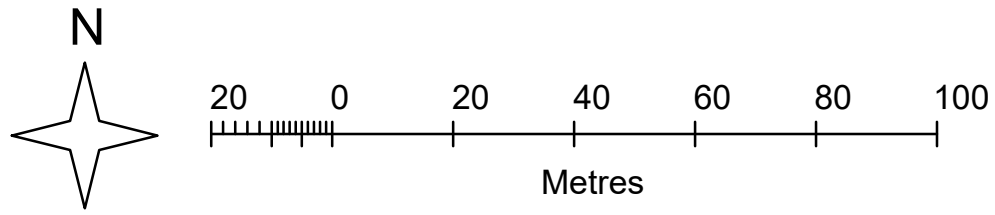

Site Location Plan
Scale 1:625@A1 / 1:1250@A3

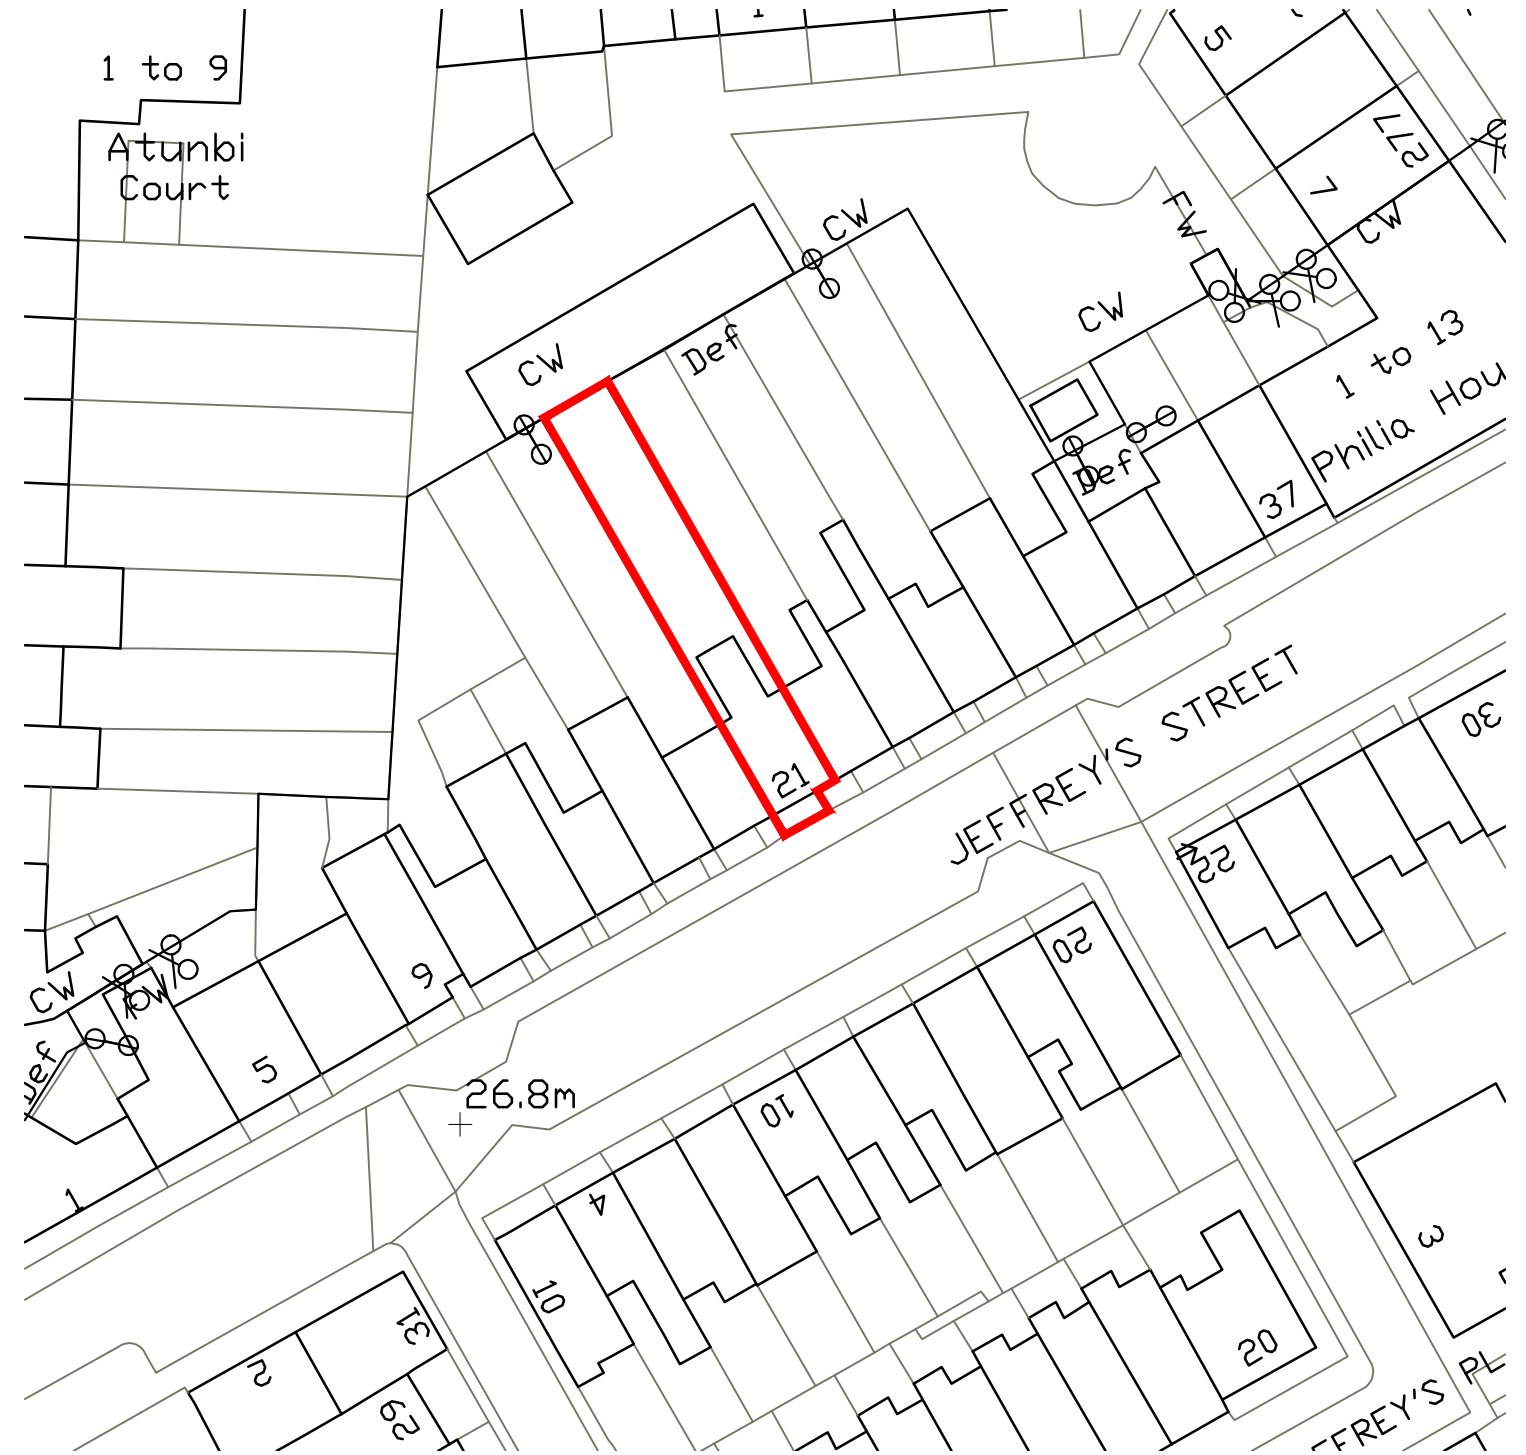

Site Block Plan
Scale 1:250@A1 / 1:500@A3

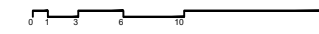

Site Location and Site Block Plan
1:625@A1 / 1:250@A3

