

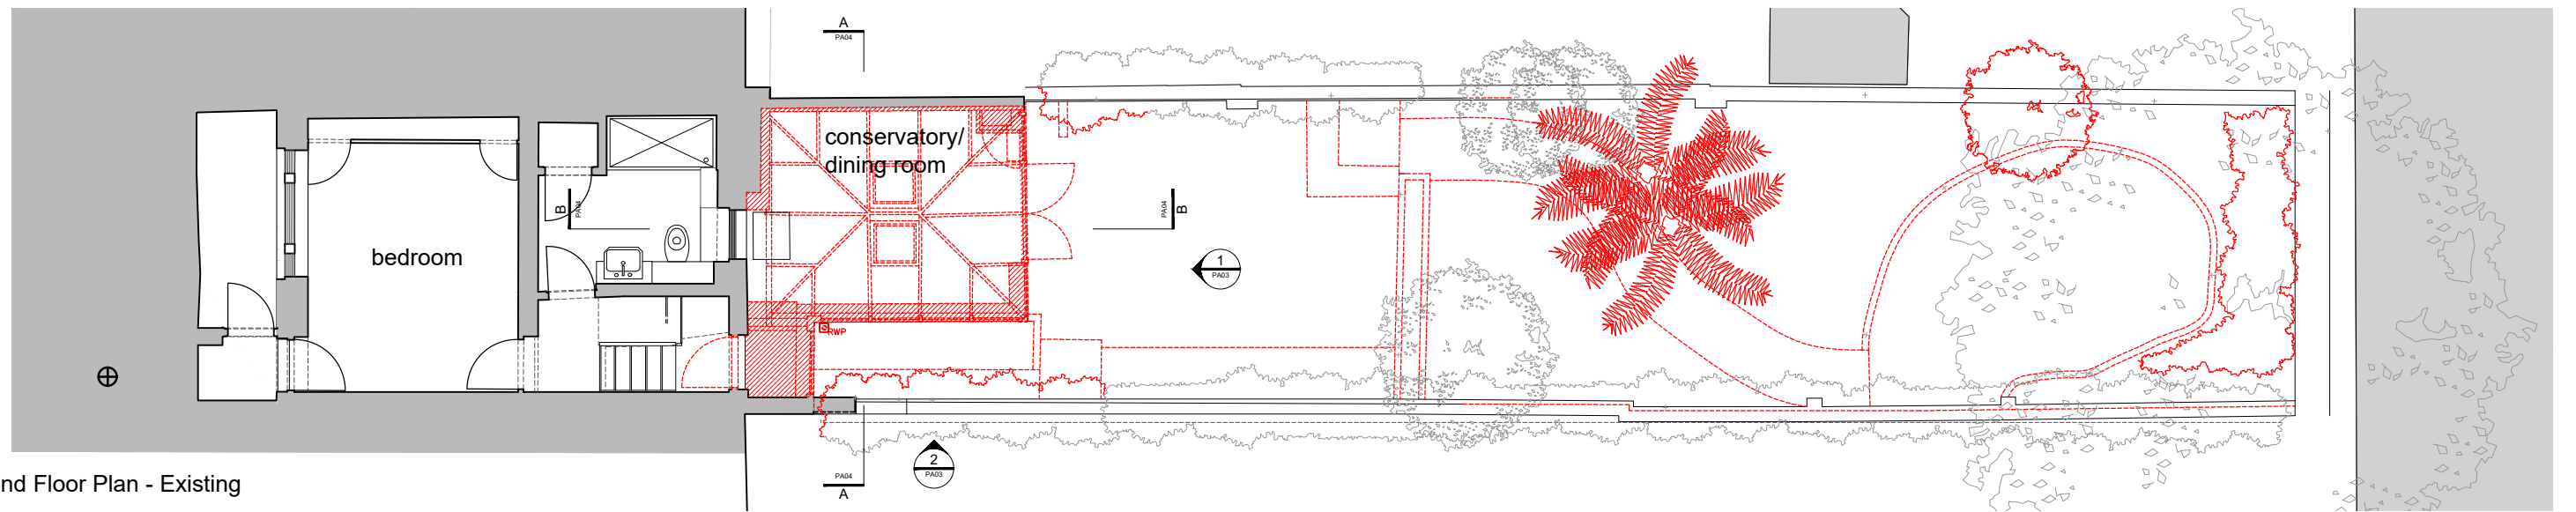


Ground Floor Plan - Existing

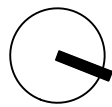

Lower Ground Floor Plan - Existing

Floor Plans as Existing Sheet 1
1:50 @A1 / 1:100 @A3

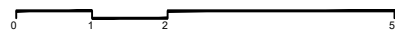

existing walls
to be removed

notes: