




Second Floor Plan - Existing

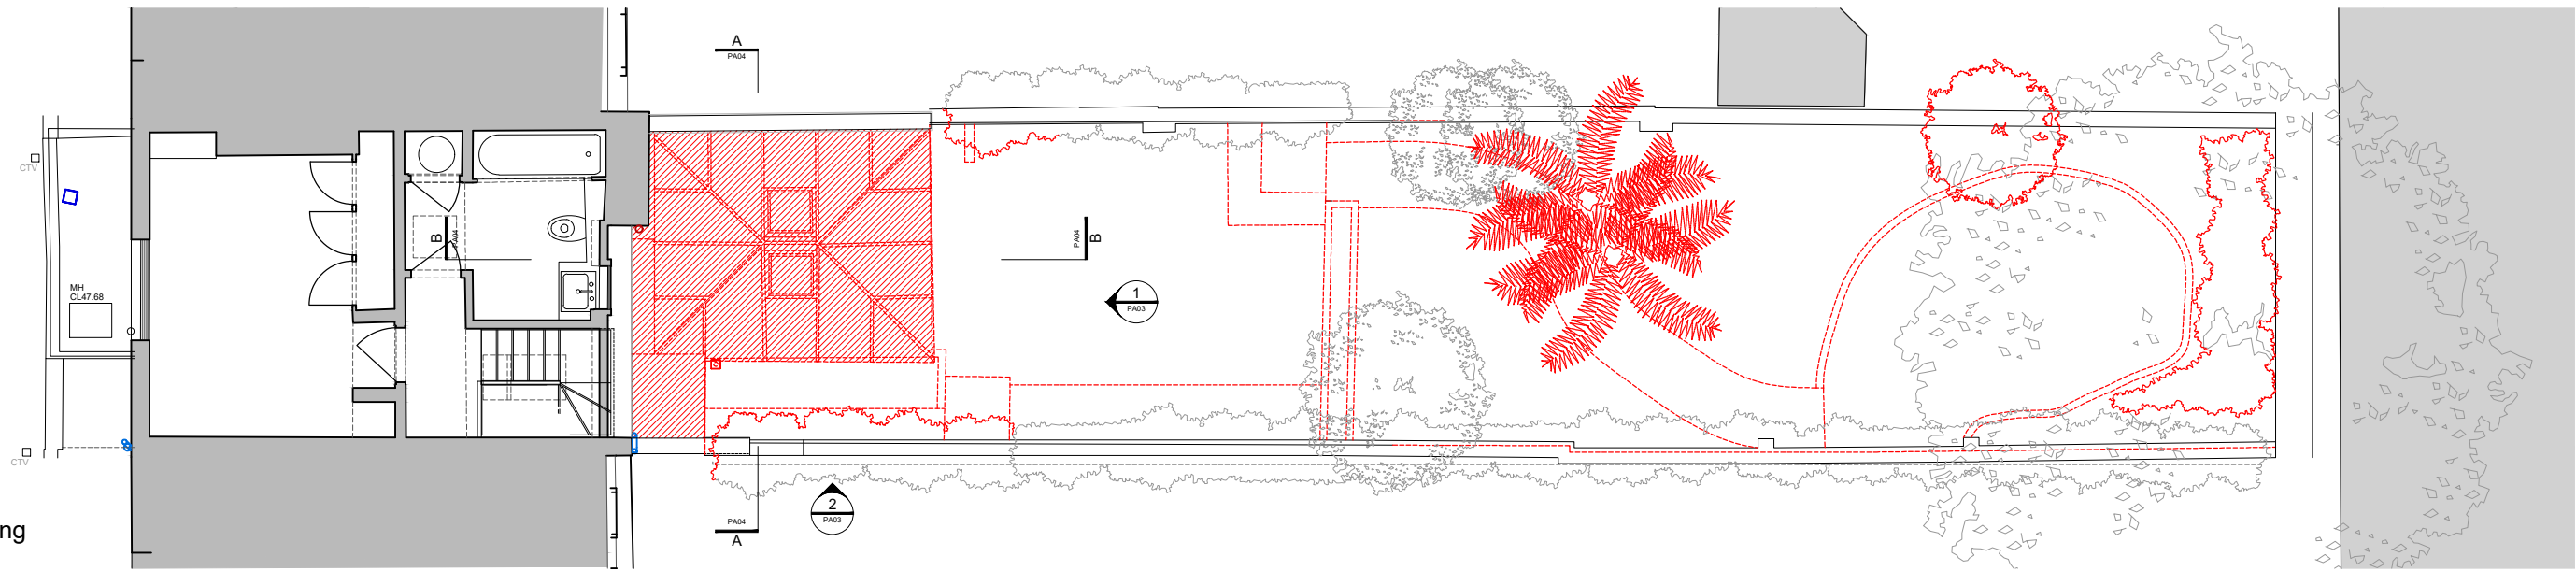

First Floor Plan - Existing

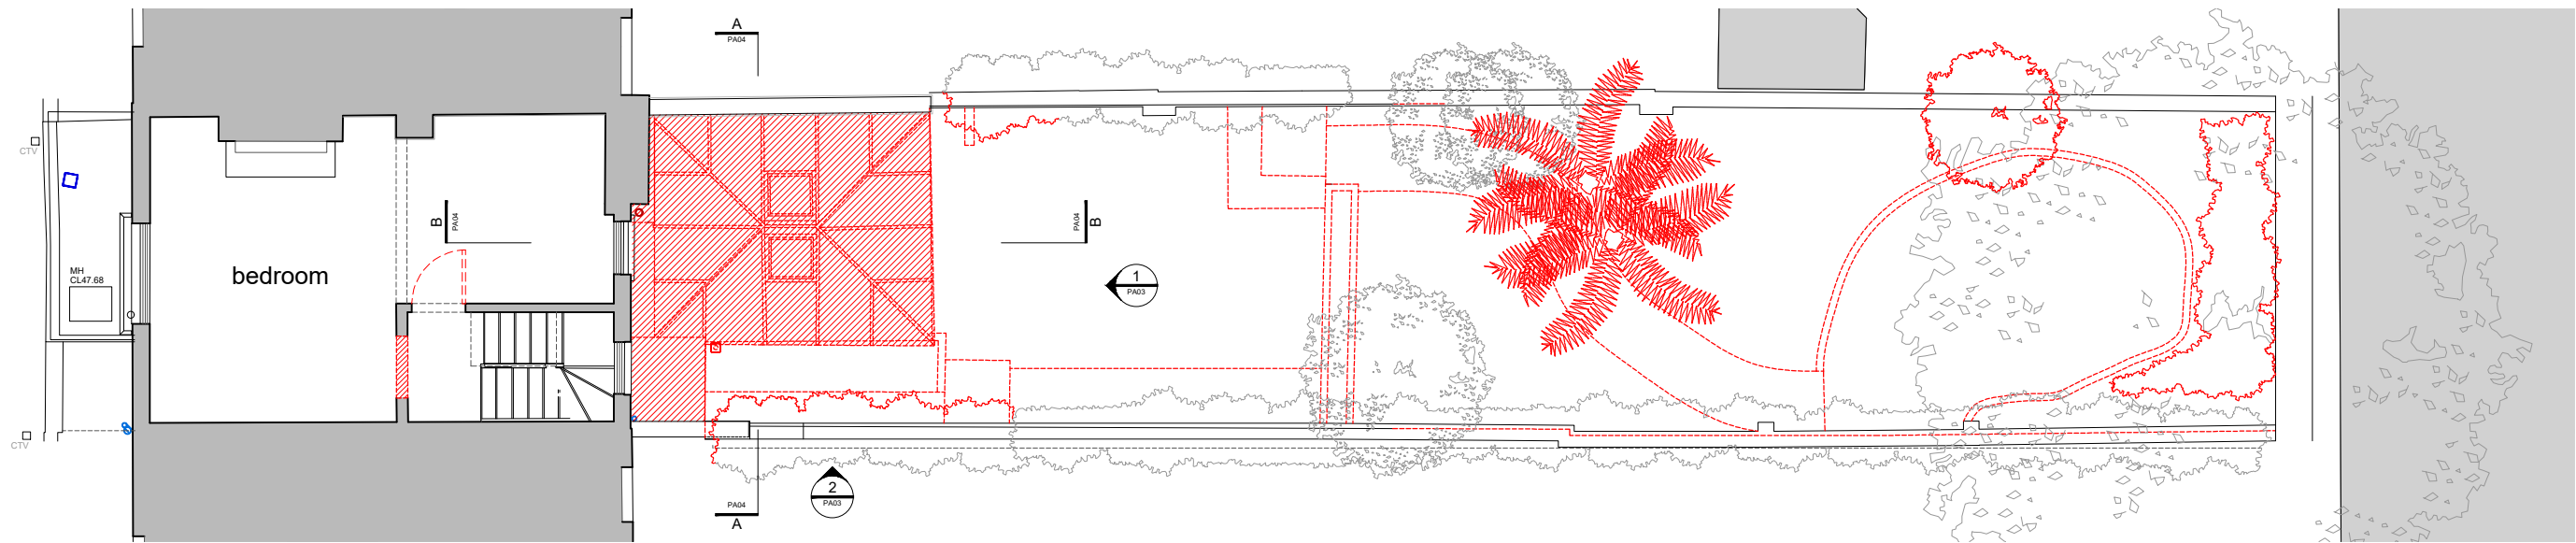

Floor Plans as Existing - Sheet 2
1:50 @A1 / 1:100 @A3

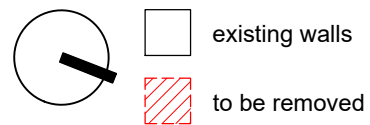

existing walls

to be removed

notes: