


CAROLYN SQUIRE  
DIP ARCH RIBA  
122 CHURCH WALK  
LONDON N16 8QW  
TEL 020 7254 0624  
FAX 020 7503 9769

JOB No: 2210/7B  
DATE: JUN 22  
SCALE: 1:100 @ A3

PROJECT: 13 ESTELLE ROAD  
NW3 2JX

DRAWING: PROPOSED FLANK  
ELEVATION

REV B 3.8 PANELS CHANGED TO FLAT PANE

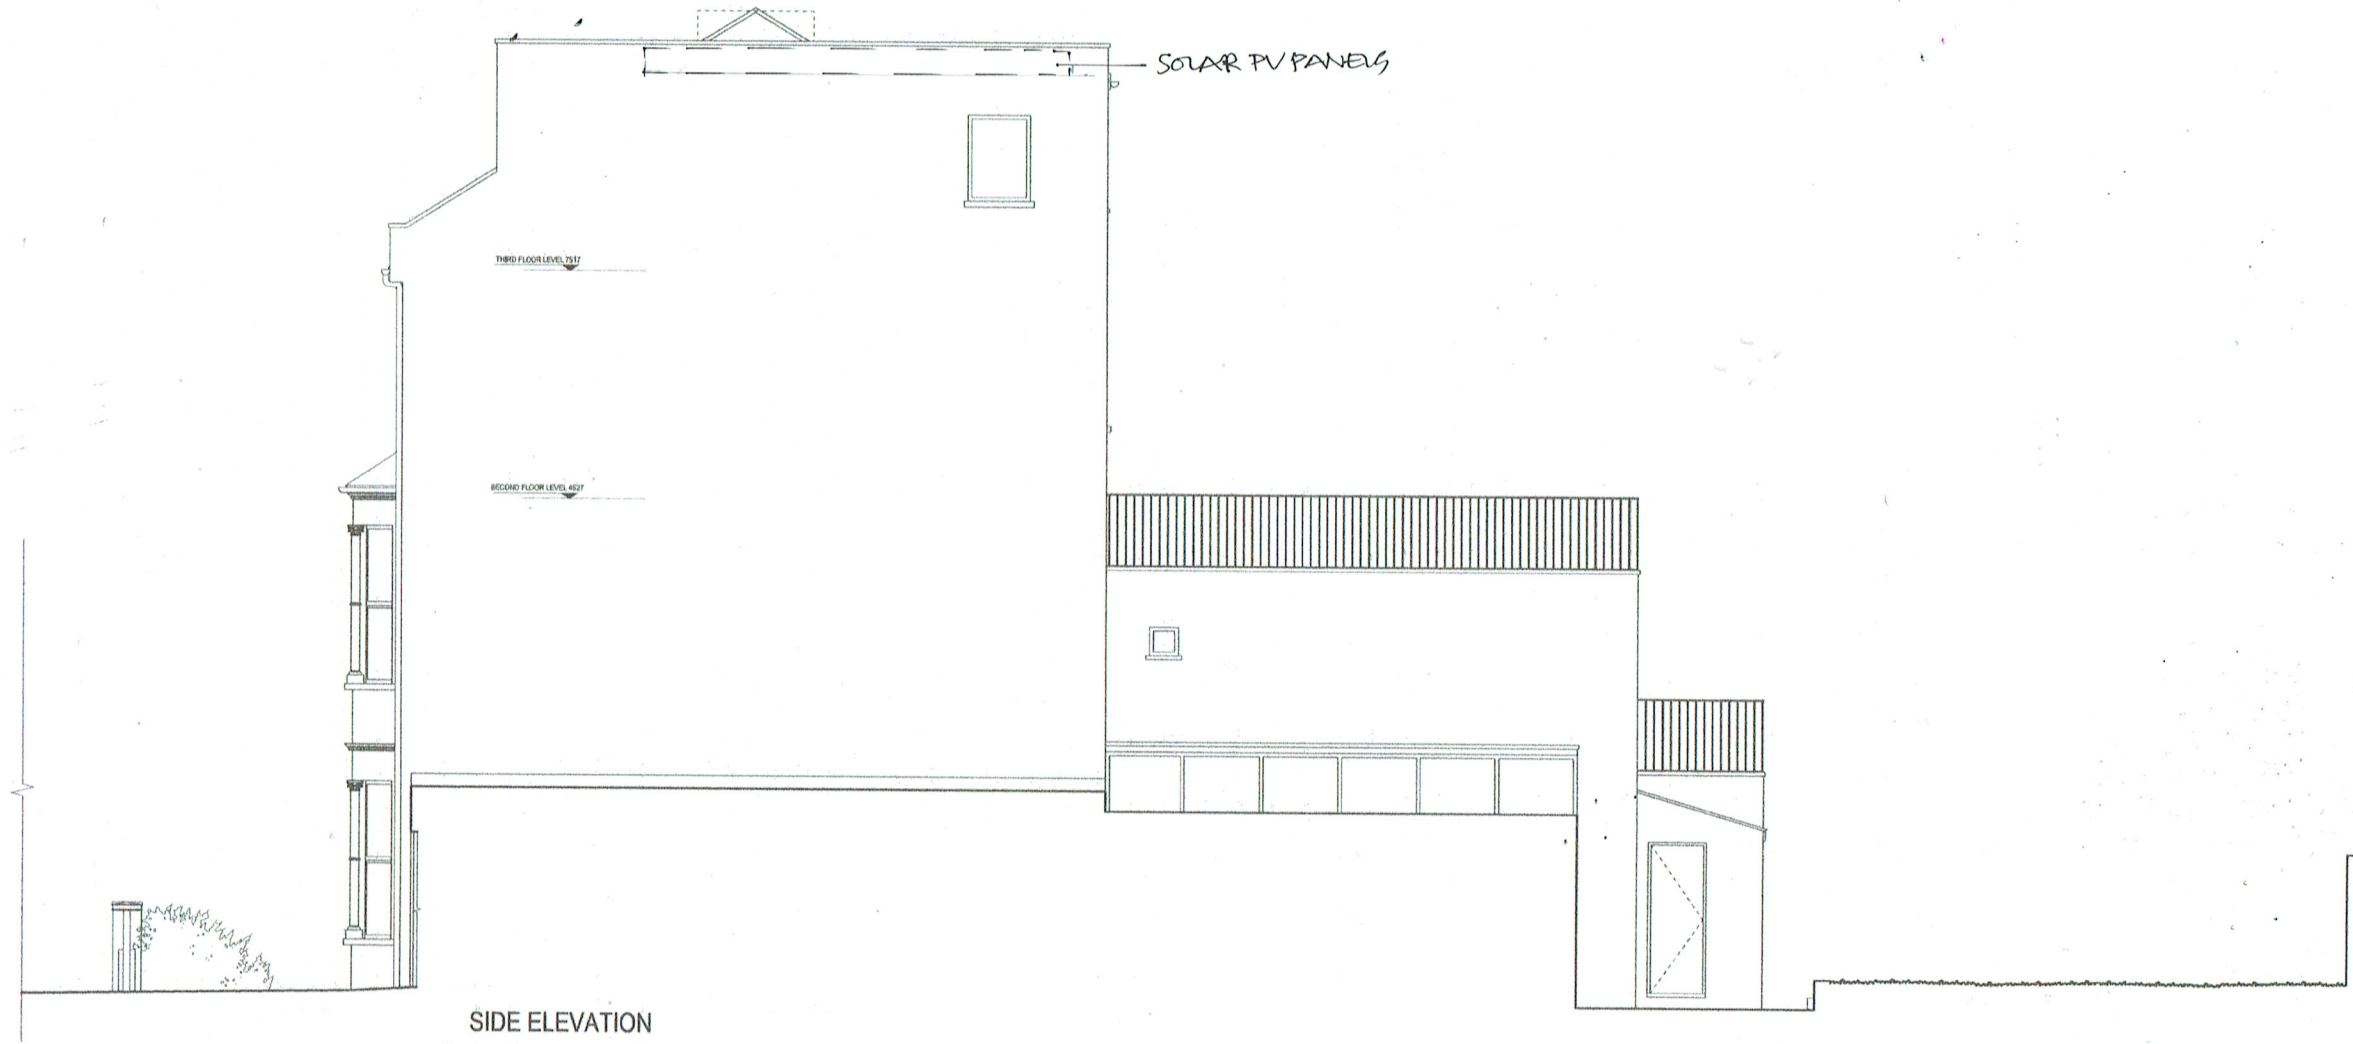

0 1 2 3 4m