


CAROLYN SQUIRE  
 DIP ARCH RIBA  
 122 CHURCH WALK  
 LONDON N16 8QW  
 TEL 020 7254 0624  
 FAX 020 7503 9769

JOB NO: 2210/BB  
 DATE: JUN 22  
 SCALE: 1:100 @ A3

PROJECT: 13 ESTELLE ROAD  
 NW3 2SY  
 DRAWING: PROPOSED SECTIONS

REV B 3.6 PANELS CHANGED TO FLAT TYPE

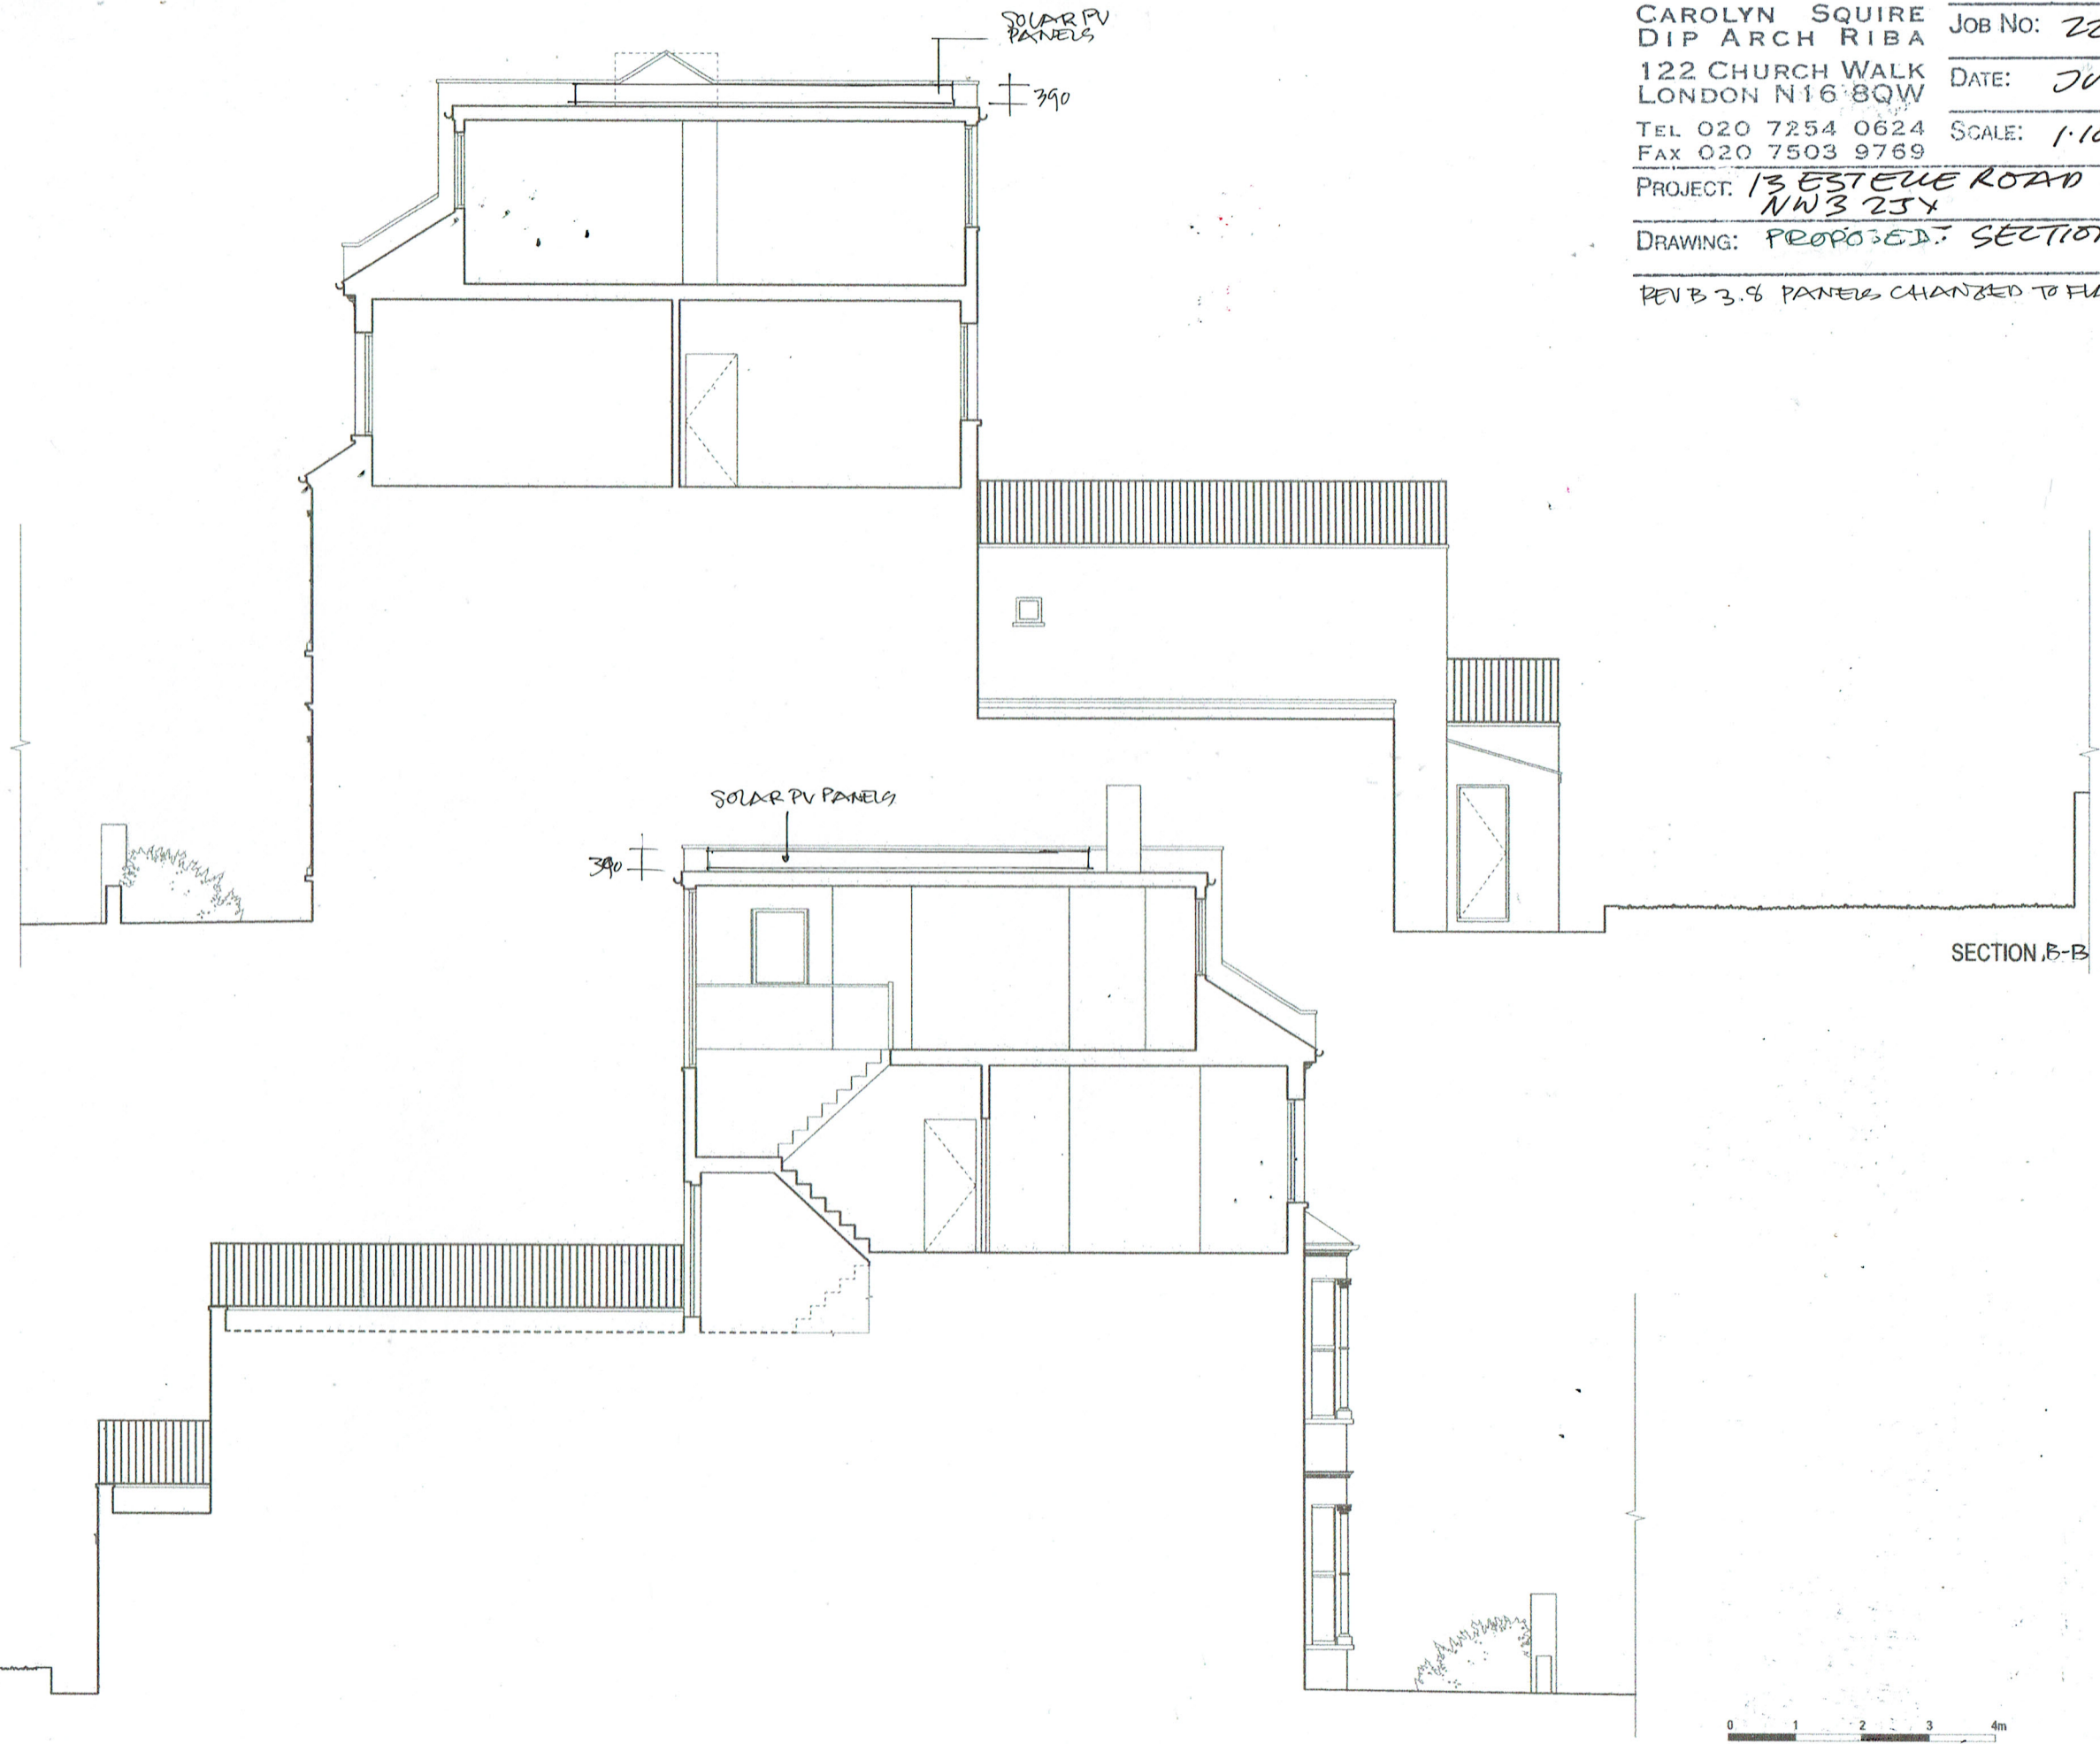

SECTION A-A

SECTION B-B

