


317 GRAY'S INN ROAD, LONDON, WC1X 8PX

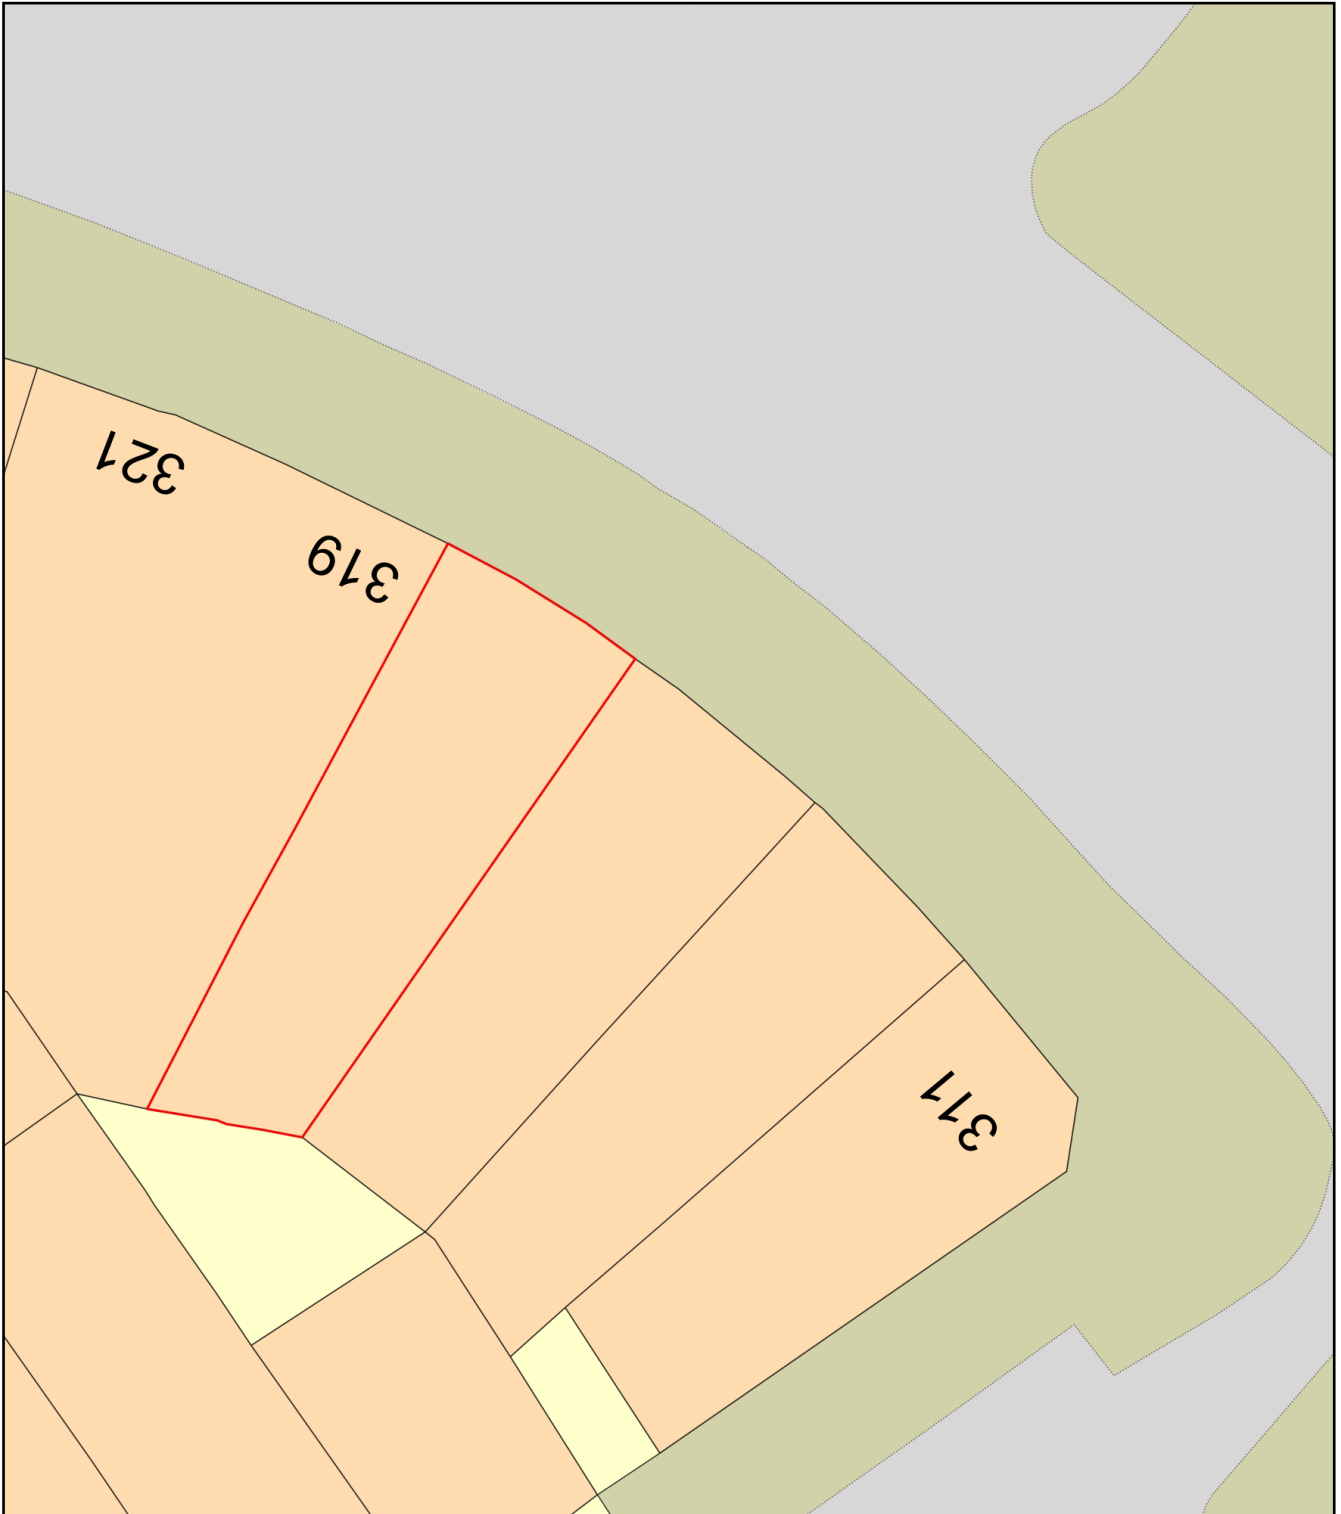

Plan Produced for: AVIM CONSULTANCY LTD

Date Produced: 04 Mar 2022

Plan Reference Number: TQRQM22063145734482

Scale: 1:200 @ A4