



This is the property of OPUS 4. Copyright is reserved by them. The drawing is issued on the condition that it is not copied reproduced or retained by, nor disclosed to any unauthorised person, either wholly or in part, without the consent in writing from OPUS 4. Drawings are for general arrangement only. Dimensions to be checked on site by the contractor and discrepancies to be reported in writing prior to commencement of work. **IF IN DOUBT ASK**

**KEY**

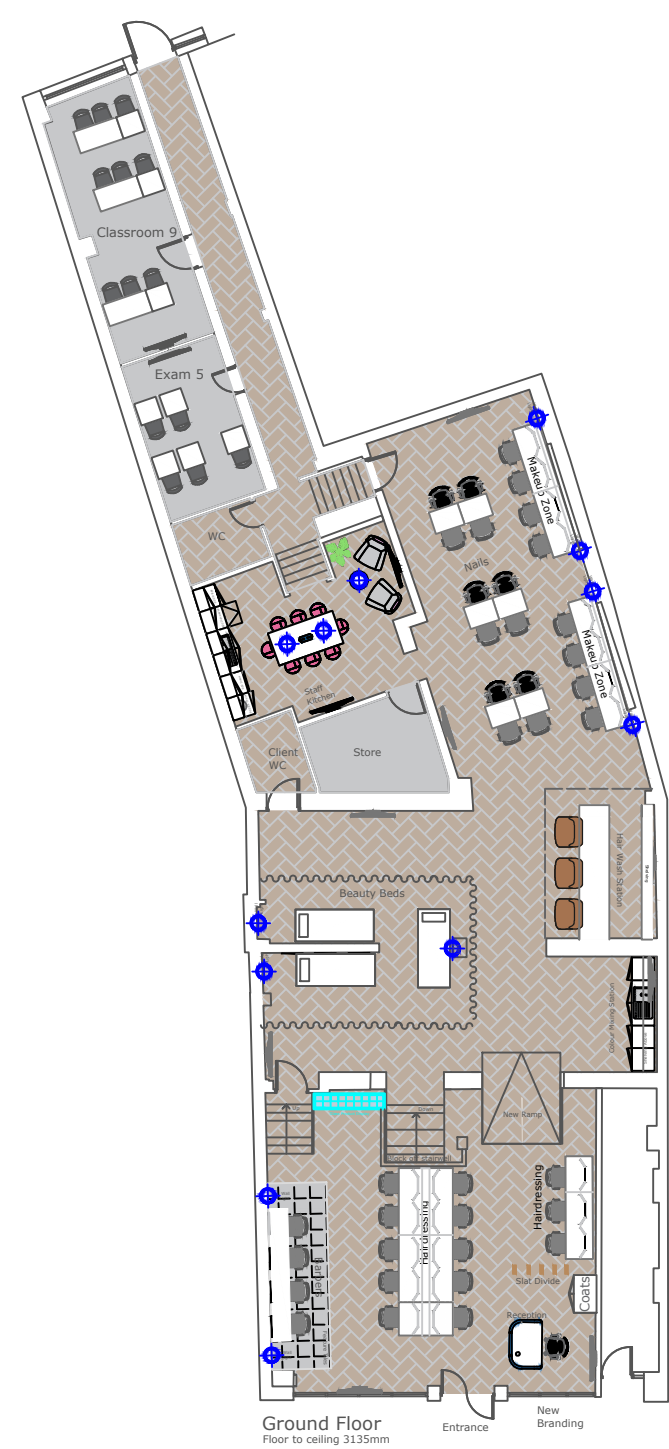

**Ground Floor**  
Floor to ceiling 3135mm

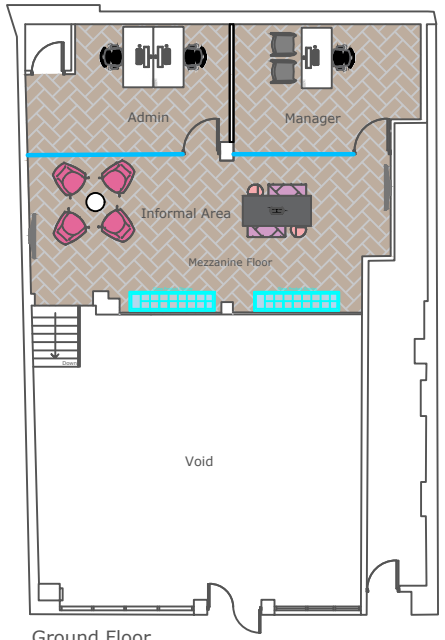

**Ground Floor**

FOR COMMENT

04.08.22 Issue Date SRH Drawn By



The Bank Building, 11 Melbourne Street  
Stalybridge, Cheshire - SK15 2JE

Client Name  
**Learning Curve**  
Floor Number  
Ground and Mezz  
Client Address  
45-46 Chalk Farm Road  
London  
NW1 8AJ

Drawing Title:  
**GENERAL LAYOUT**

Drawn By:  
**SRH**

Scale:  
**1:200 @ A3**

Drawing No	Revision
D3 726 001 002	-