


REVISIONS	REV.	DATE	REVISION NOTES:
A	2022.04.11	FIRST FLOOR EXTENSION ALTERED	
B	2022.05.04	FIRST FLOOR EXTENSION ALTERED	
C	2022.08.09	NOTES ADDED	

KEY

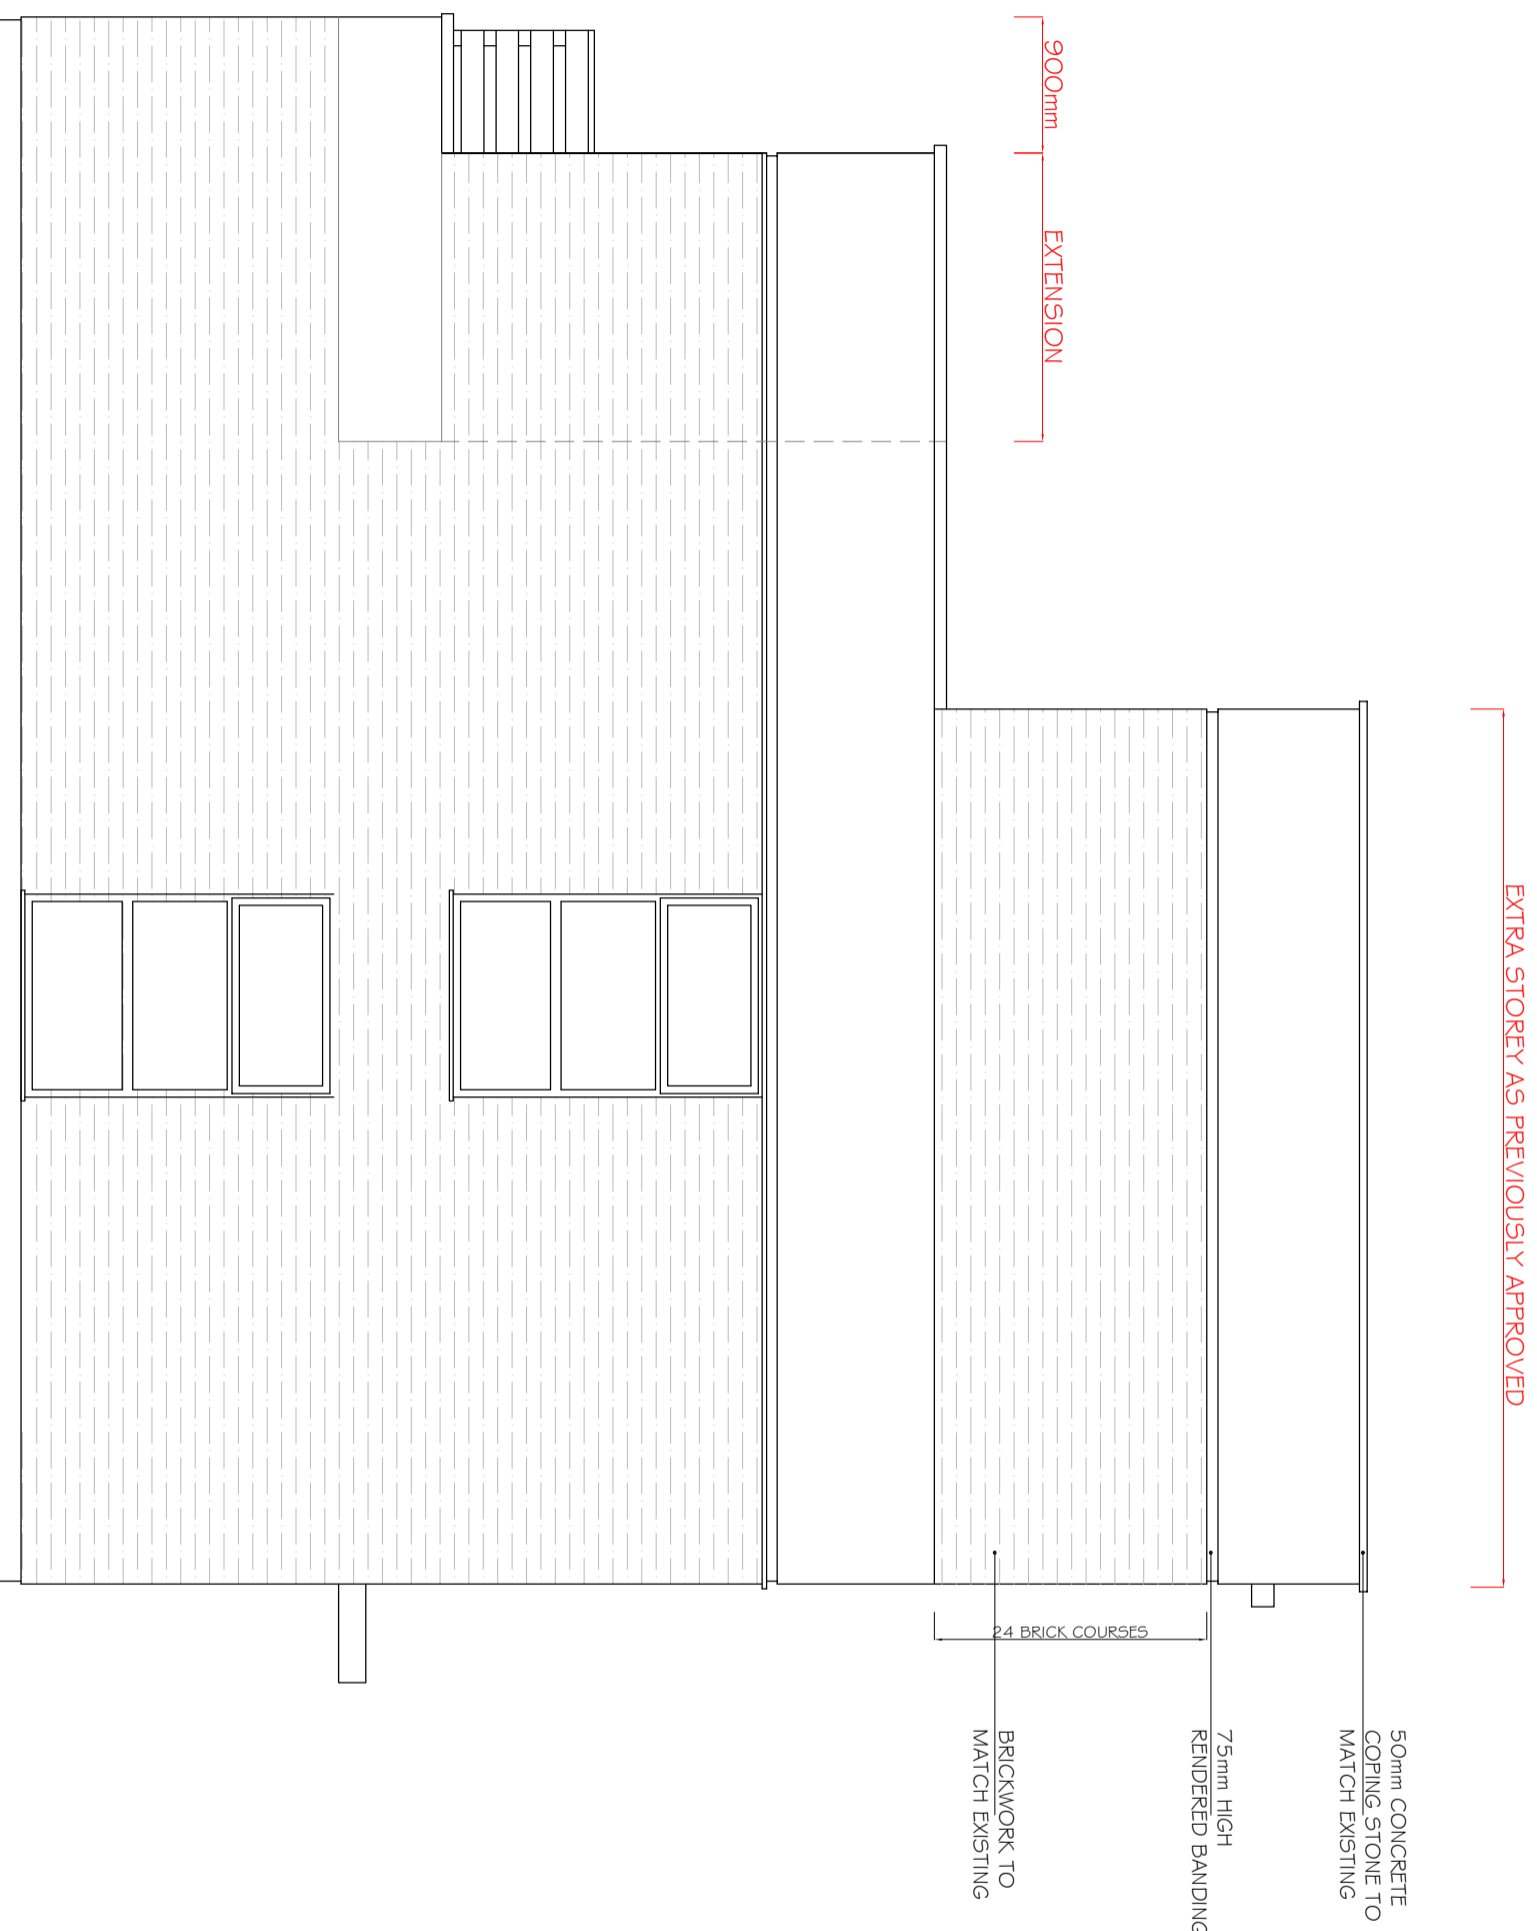

NOTES

- Do not scale & do not rely on this drawing.
- Check all dimensions and details on site by the contractor and each client prior to any work.
- Report all drawing errors, omissions and discrepancies to the architect/designer.

## KASIA WHITEFIELD DESIGN

KASIAWHITEFIELD@GMAIL.COM  
T: 0203 7418885  
M: 07989203533

JOB 19 HAWTREY ROAD

LONDON NW3 3SS

TITLE PROPOSED SIDE ELEVATION (EAST)

DATE	SCALE	STATUS
2021.11.23	1:50@A3	PLANNING

PROJECT NO.	DRAWING NO.	REVISION
HR19.4	PP5	C