



Purpose of Issue Legend:

I = Information	T = Tender
P = Planning	C = Construction
B = Building Regulations	LC = Last Contract
Pr = Presentation	


Notes:



1 Key Elevation
Scale: 1:100@A3

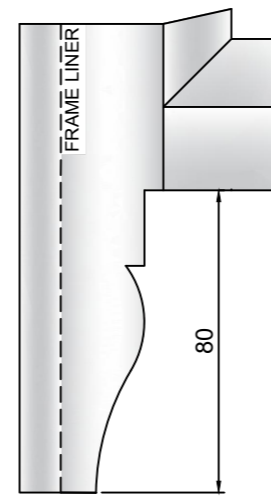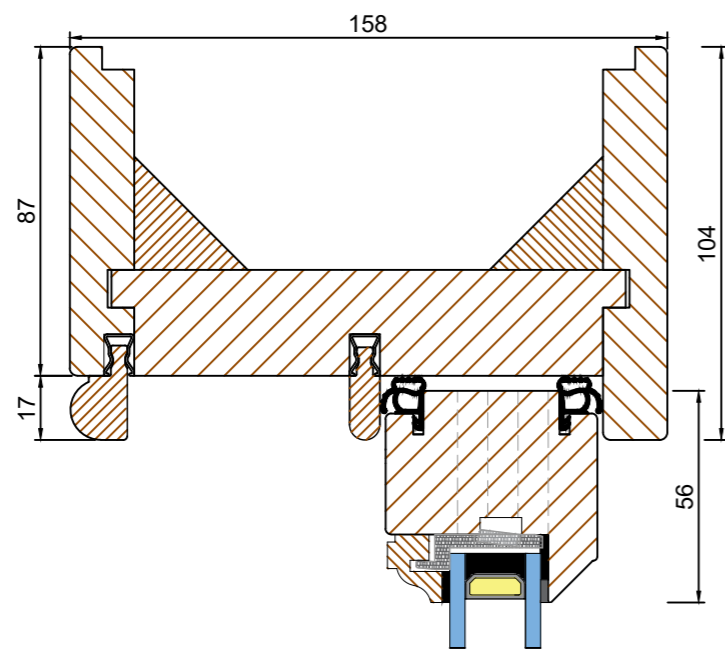

HORN A

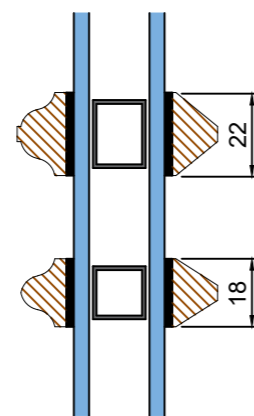

2 Lambs tongue bead
Scale: 1:2@A3

3 Horn
Scale: 1:2@A3

rev	date	notes	purpose	drawn	checked
-----	------	-------	---------	-------	---------

TA+ studio



London:
+44(0)7425140604

www.ta-studio.co.uk

Ori Pliner

GF FLAT 48 Arkwright Road NW3 6BH
Typical Horn and lambs tongue

1:100

Project	Series	Drawing	Revision
1521	40	02	